


NOTE
FOR TYPICAL PLACEMENT OF DELINEATORS
SEE STANDARDS E-197 AND SHEET 4.

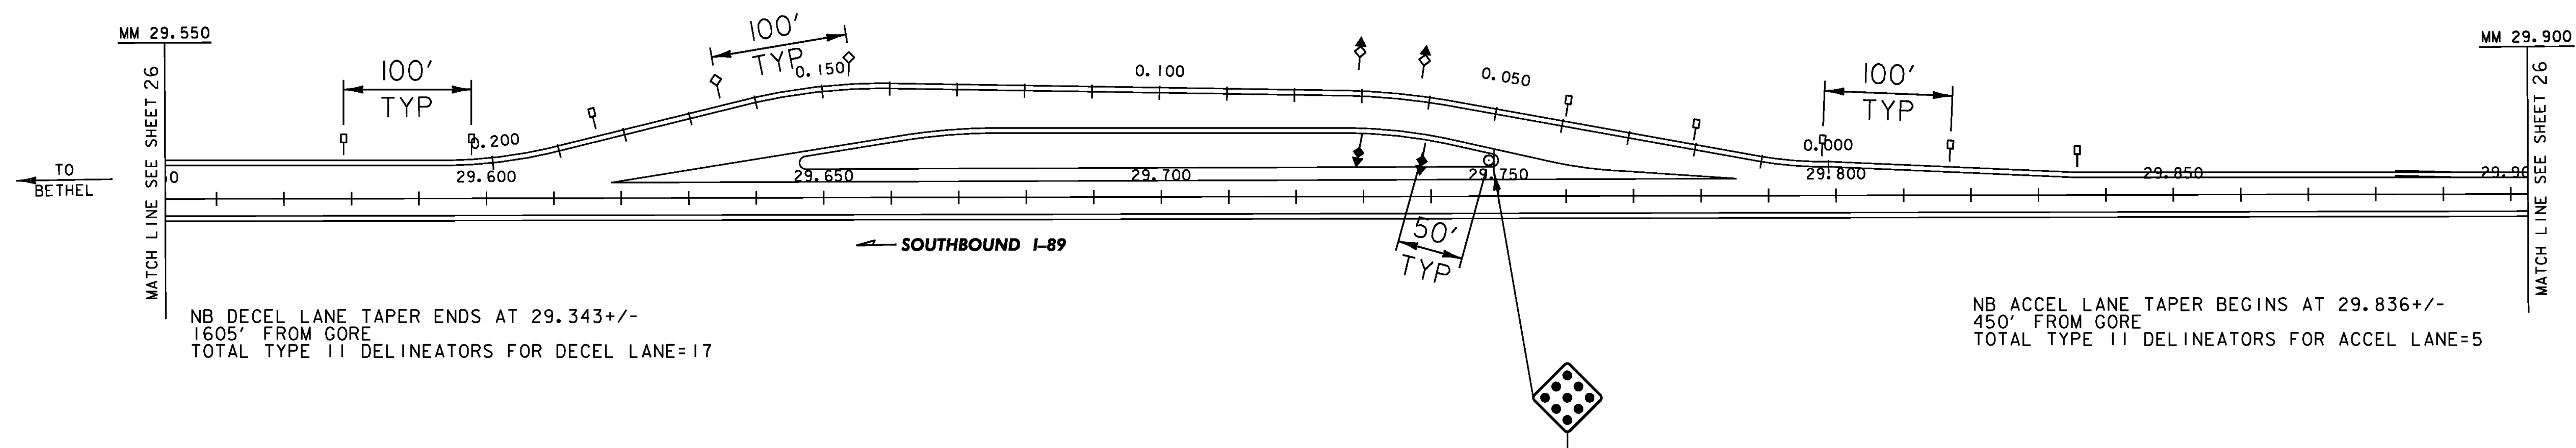

LEGEND

-  TYPE I (YELLOW)
 TYPE I (WHITE)
 TYPE II (WHITE)
 TYPE III (YELLOW, RED ON BACK)
 TYPE III (WHITE, RED ON BACK)

**REST AREA
RANDOLPH – SB
DELINEATOR
LAYOUT
MM 29.675**

PROJECT NAME:	ROYALTON-MIDDLESEX
---------------	--------------------

PROJECT NUMBER: IMG SIGN(19)

FILE NAME: z09a020rest-SB(29_70).dgn PLOT DATE: 8/12/2009

PROJECT LEADER: CRB

DESIGNED BY: BDB	CHECKED BY: BDB
------------------	-----------------

CF. NO.: 09-0106 SHEET 44 OF 163