


INTERSTATE 89 MAINLINE TREATMENT SCHEMATIC

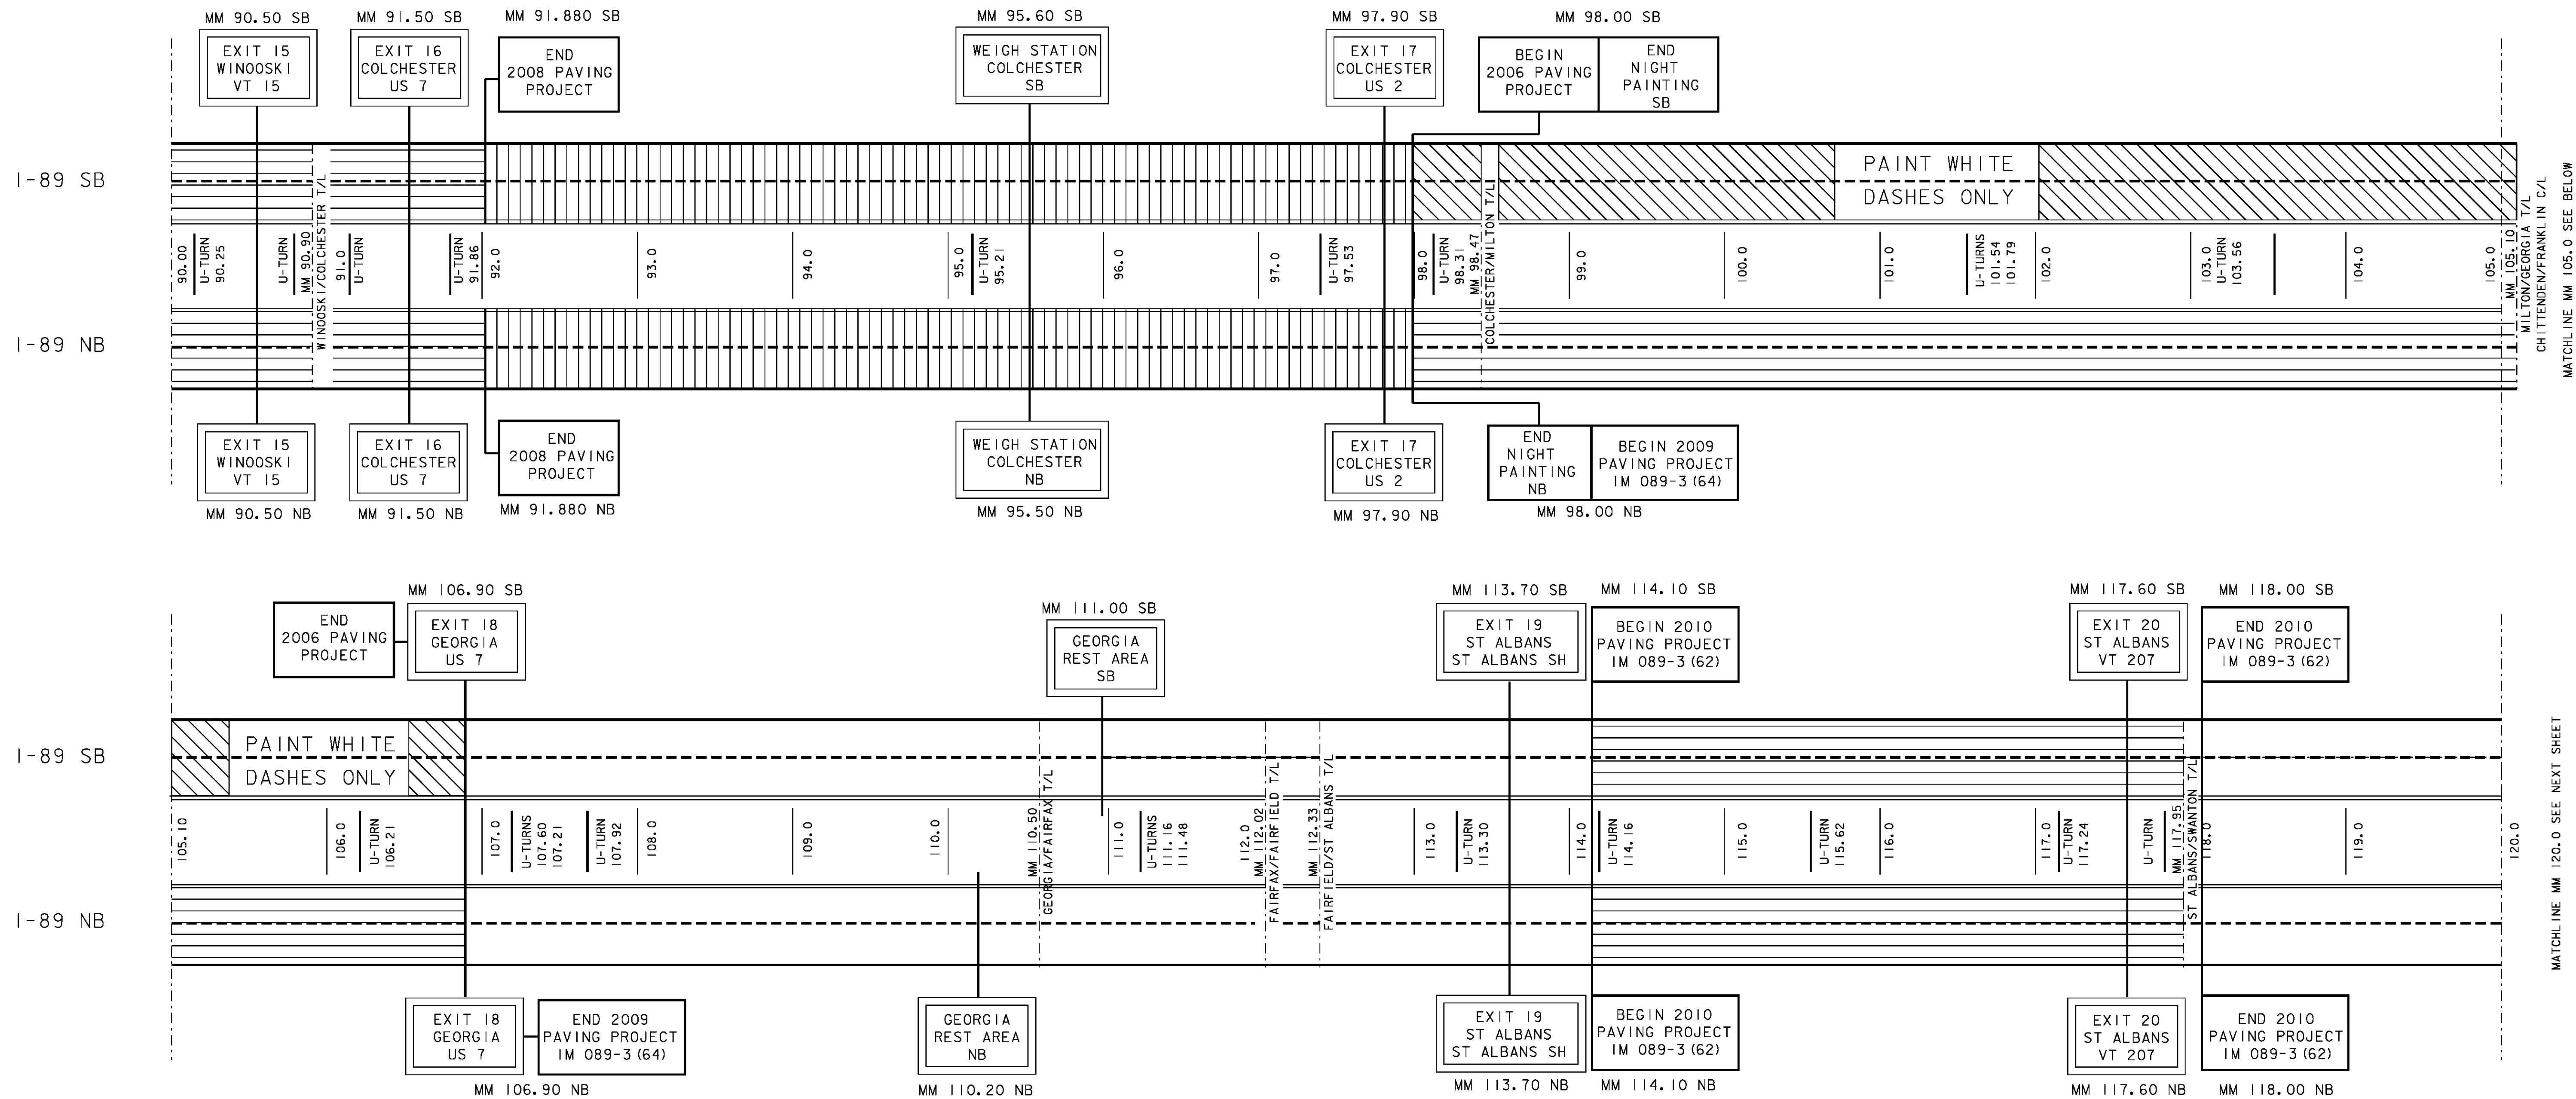

- LEGEND
- [Horizontal lines] = AREA NOT TO BE PAINTED
 - [Vertical lines] = AREA TO BE DONE AT NIGHT
 - [Diagonal lines] = AREA OF WORN DURABLES WHERE ENGINEER MAY DESIGNATE AREAS TO BE PAINTED
 - [Solid line] = 6'' SOLID WHITE LINE
 - [Dashed line] = 6'' DASHED WHITE LINE
 - [Double line] = 6'' SOLID YELLOW LINE

NOT TO SCALE	PROJECT:	PROJECT NO. :
	STATEWIDE	IMG MARK (110)
	DESIGN FILE NAME: p09a328.dgn IPARM FILE NAME: p09a328ms4 SURVEYED BY: SQUAD LEADER: A GAMBLE	PLOT DATE: 19-JAN-2010 SURVEY DATE: DRAWN BY: KAS SHEET: 18 OF 29

I-89 MAINLINE
TREATMENT SCHEMATIC
SHEET 4