


INTERSTATE 91 MAINLINE TREATMENT SCHEMATIC

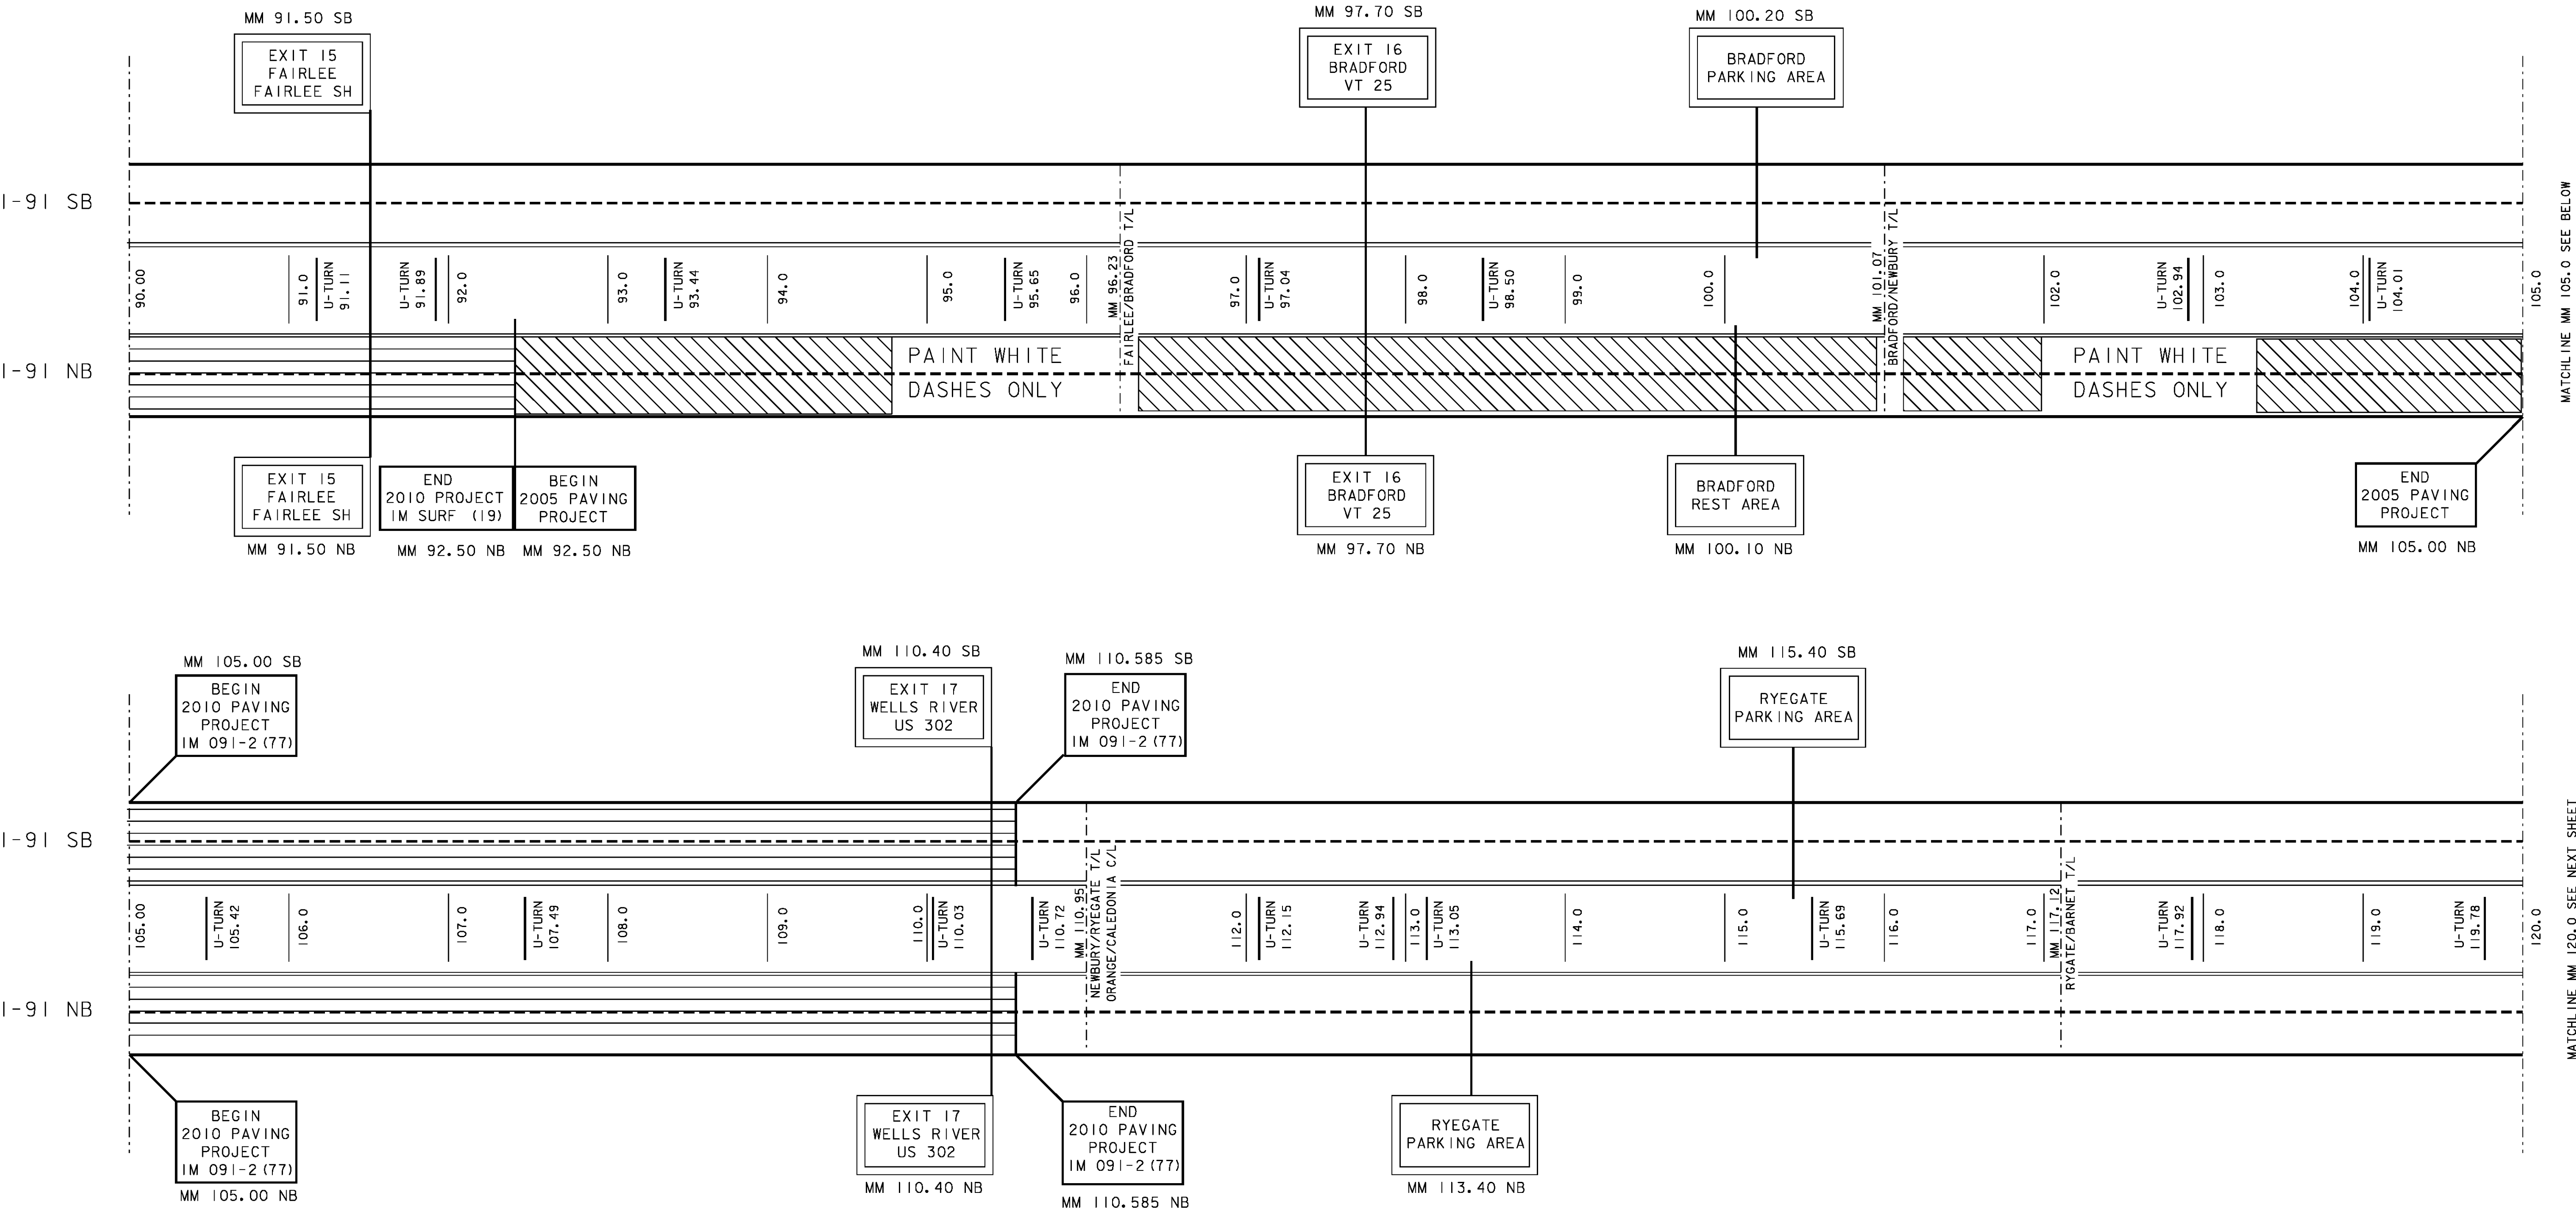

- LEGEND
- [Hatched Box] = AREA NOT TO BE PAINTED
 - [Vertical Lines Box] = AREA TO BE DONE AT NIGHT
 - [Diagonal Lines Box] = AREA OF WORN DURABLES WHERE ENGINEER MAY DESIGNATE AREAS TO BE PAINTED
 - [Solid Line] = 6'' SOLID WHITE LINE
 - [Dashed Line] = 6'' DASHED WHITE LINE
 - [Double Line] = 6'' SOLID YELLOW LINE

NOT TO SCALE

I-91 MAINLINE TREATMENT SCHEMATIC SHEET 4	PROJECT:	PROJECT NO. :
	STATEWIDE	IMG MARK (110)
	DESIGN FILE NAME: p09a328.dgn	PLOT DATE: 19-JAN-2010
	IPARM FILE NAME: p09a328ms9.1	SURVEY DATE:
	SURVEYED BY:	DRAWN BY: KAS
	SQUAD LEADER: A GAMBLE	SHEET: 24 OF 29