


INTERSTATE 91 MAINLINE TREATMENT SCHEMATIC

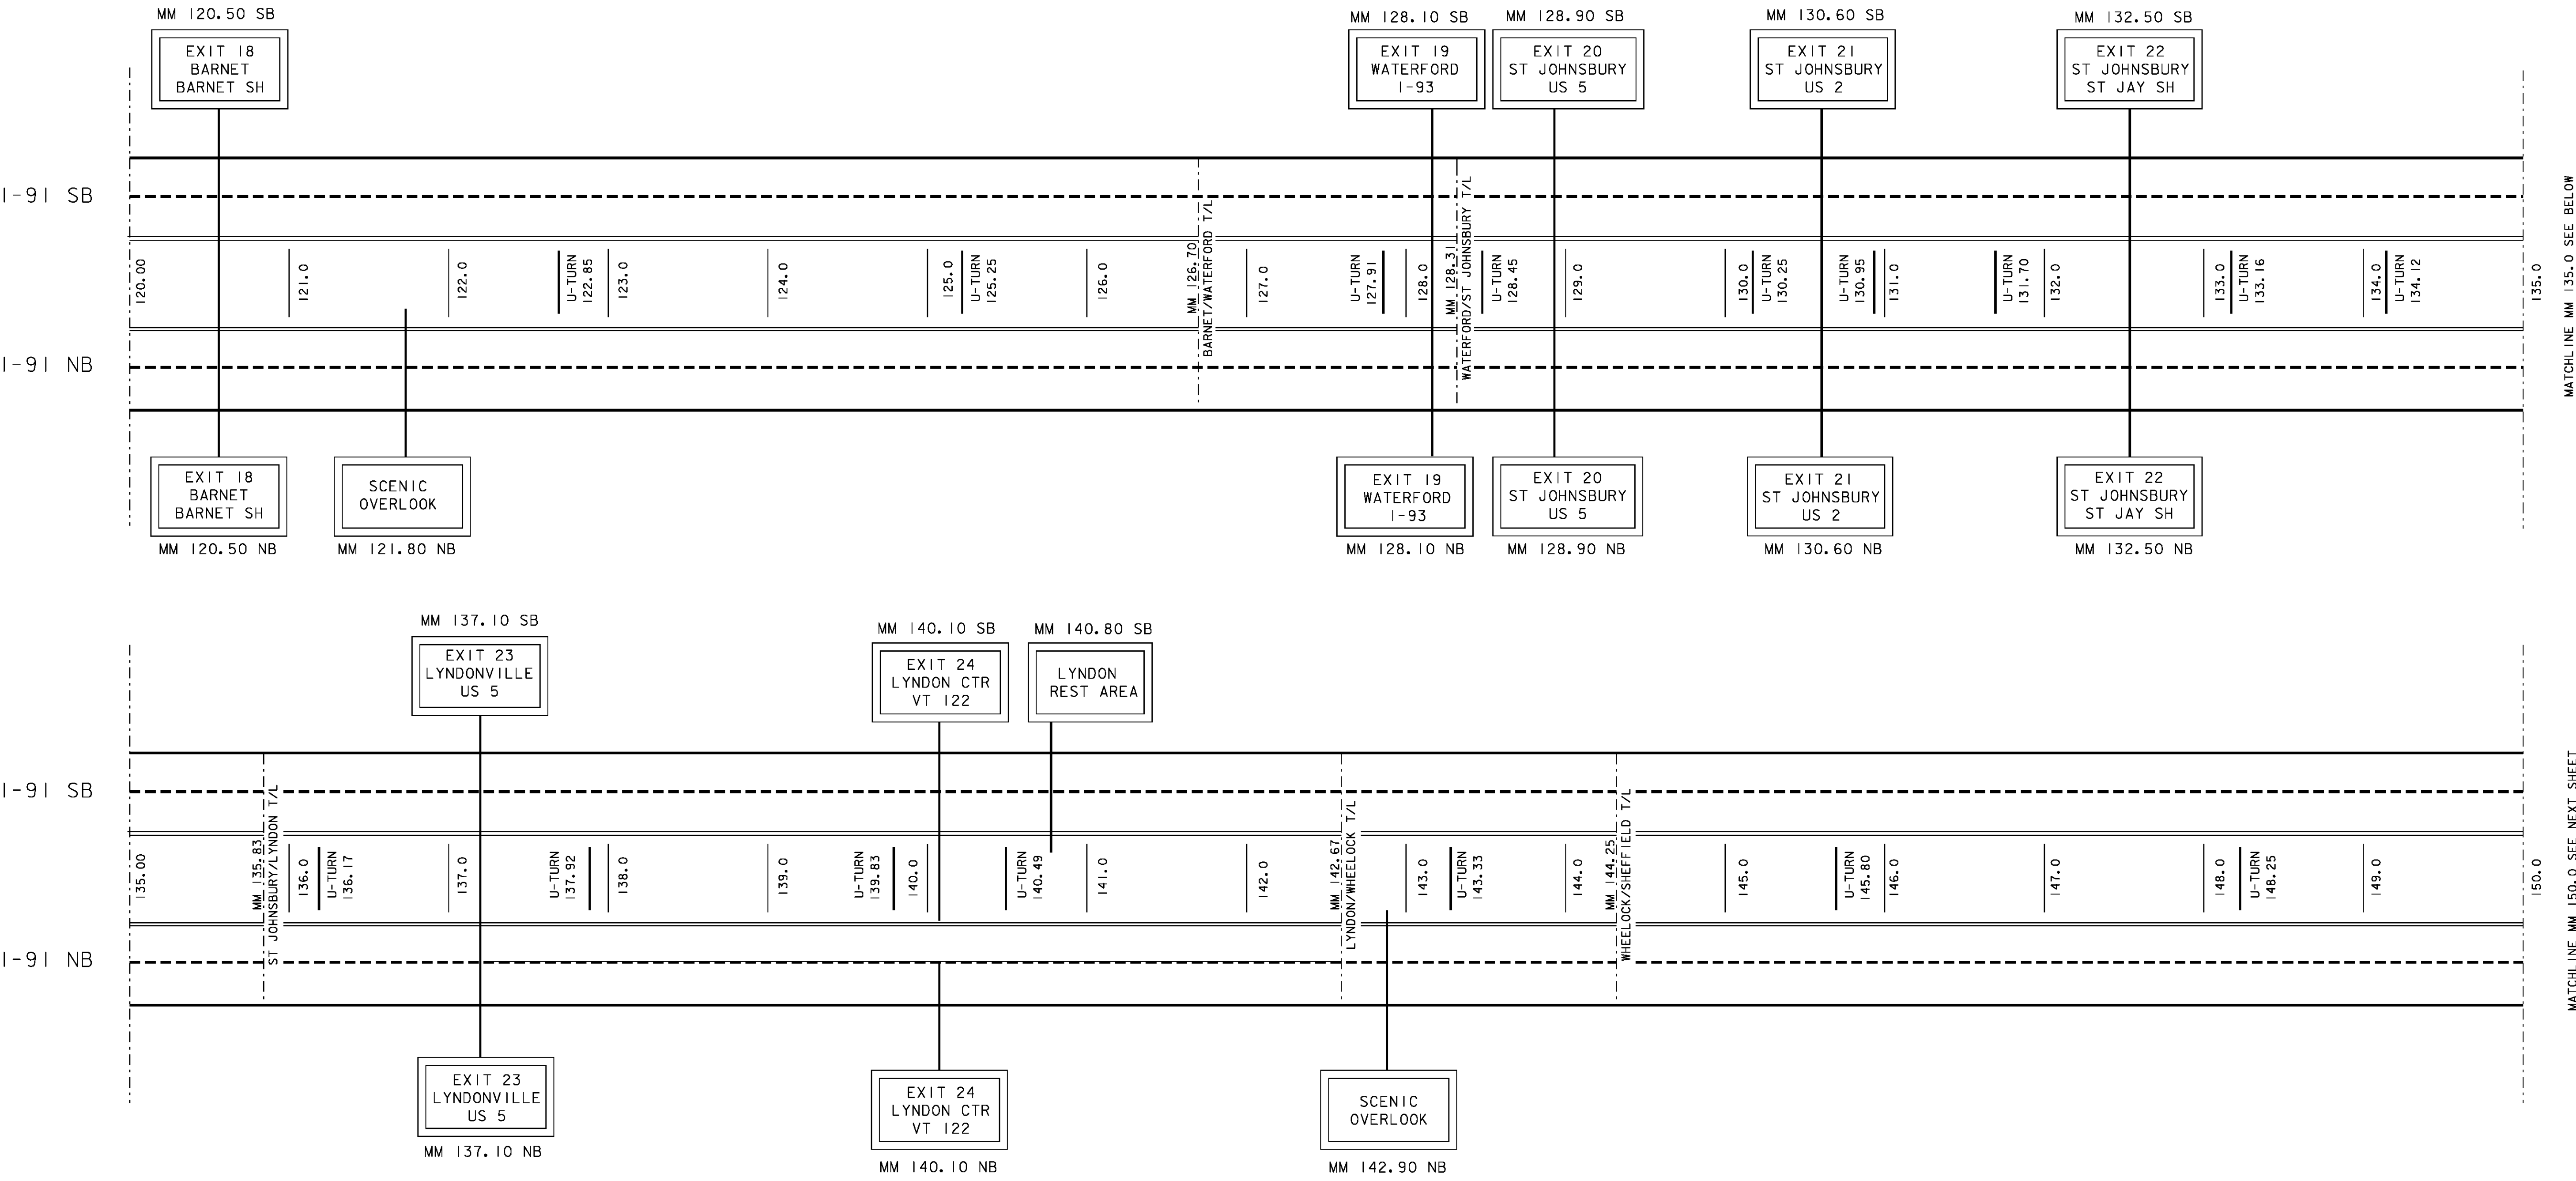

- LEGEND
- = AREA NOT TO BE PAINTED
 - = AREA TO BE DONE AT NIGHT
 - = AREA OF WORN DURABLES WHERE ENGINEER MAY DESIGNATE AREAS TO BE PAINTED
 - = 6'' SOLID WHITE LINE
 - = 6'' DASHED WHITE LINE
 - = 6'' SOLID YELLOW LINE

NOT TO SCALE

I-91 MAINLINE TREATMENT SCHEMATIC SHEET 5	PROJECT:	PROJECT NO. :
	STATEWIDE	IMG MARK (110)
	DESIGN FILE NAME: p09g328.dgn IPARM FILE NAME: p09g328msi0.1 SURVEYED BY: SQUAD LEADER: A GAMBLE	PLOT DATE: 19-JAN-2010 SURVEY DATE: DRAWN BY: KAS SHEET: 25 OF 29