


INTERSTATE 91 MAINLINE TREATMENT SCHEMATIC

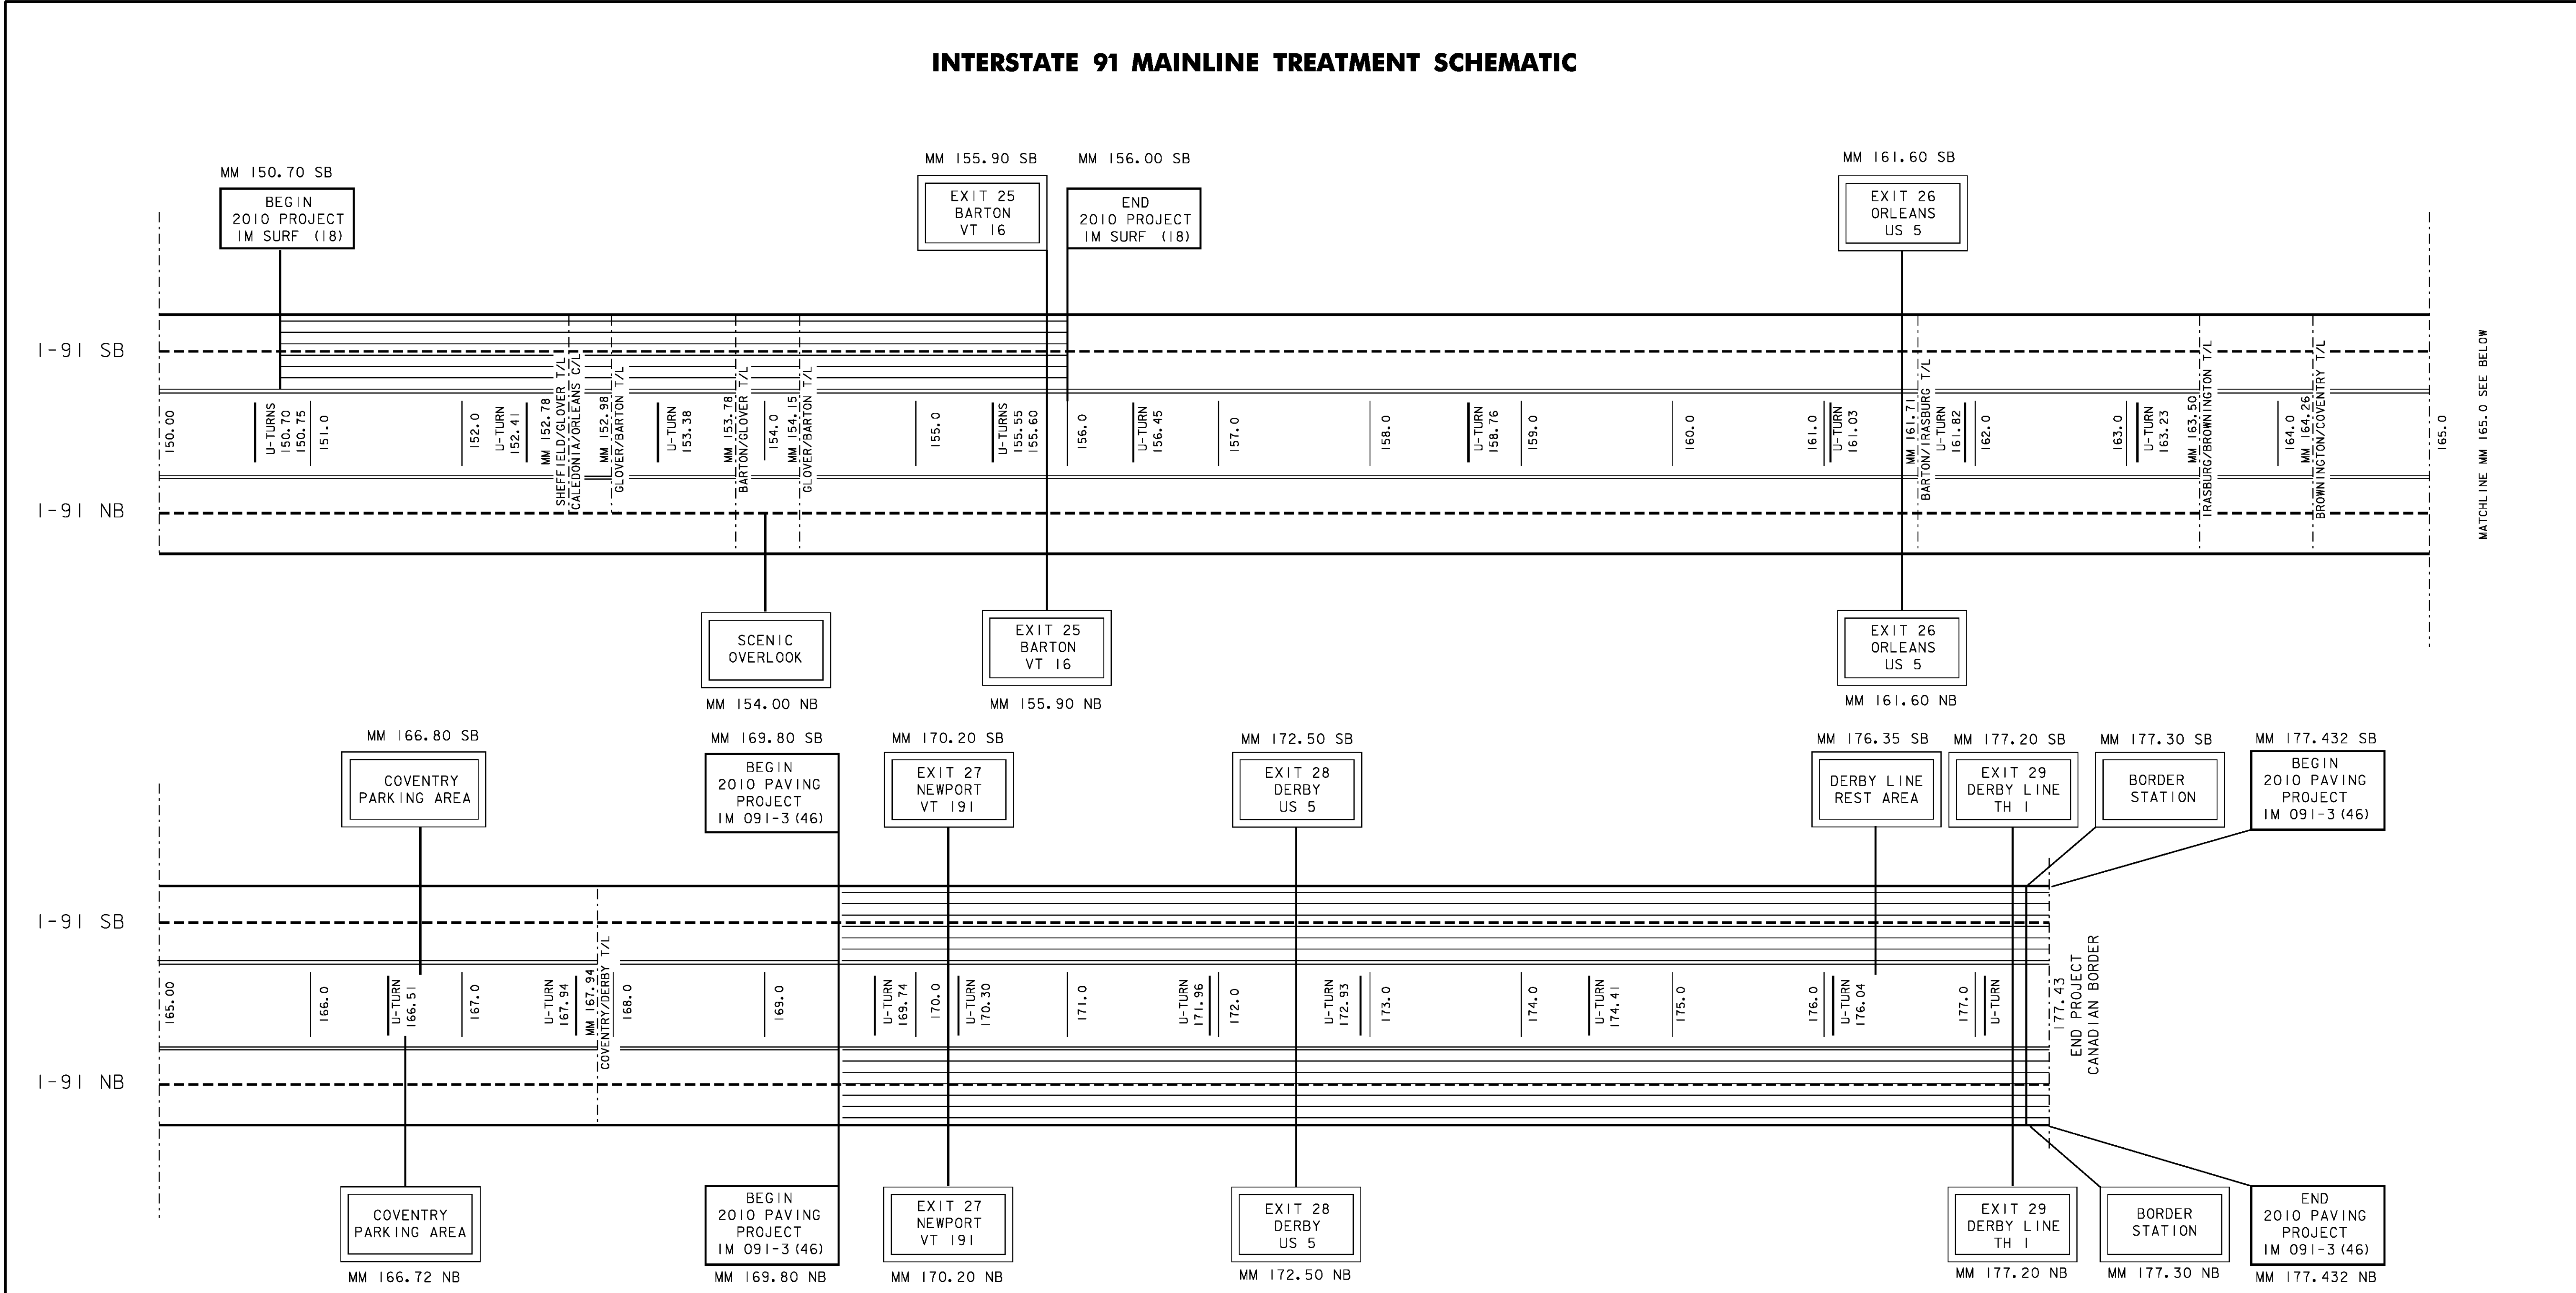

MATCHLINE MM 165.0 SEE BELOW

- LEGEND
- [Pattern] = AREA NOT TO BE PAINTED
 - [Pattern] = AREA TO BE DONE AT NIGHT
 - [Pattern] = AREA OF WORN DURABLES WHERE ENGINEER MAY DESIGNATE AREAS TO BE PAINTED
 - [Line] = 6'' SOLID WHITE LINE
 - [Line] = 6'' DASHED WHITE LINE
 - [Line] = 6'' SOLID YELLOW LINE

NOT TO SCALE	PROJECT:		PROJECT NO. :
	STATEWIDE		IMG MARK (110)
	DESIGN FILE NAME: p09g328.dgn IPARM FILE NAME: p09g328msl.t SURVEYED BY: SQUAD LEADER: A GAMBLE		PLOT DATE: 19-JAN-2010 SURVEY DATE: DRAWN BY: KAS SHEET: 26 OF 29