

TEMPORARY 6 INCH YELLOW LINE
EXIT 13
NB ON RAMP STA. 0+00 ~ 7+90 SOLID LT


6 INCH YELLOW LINE
EXIT 13
NB ON RAMP STA. 0+00 ~ 7+90 SOLID LT

TEMPORARY 6 INCH WHITE LINE
EXIT 13
NB ON RAMP STA. 0+00 ~ 16+12 SOLID RT
NB ON RAMP STA. 11+17 ~ 16+12 LT DOTTED LANE LINE

6 INCH WHITE LINE
EXIT 13
NB ON RAMP STA. 0+00 ~ 16+12 SOLID RT
NB ON RAMP STA. 11+17 ~ 16+12 LT DOTTED LANE LINE

TEMPORARY 12 INCH WHITE LINE
EXIT 13
NB ON RAMP STA. 7+90 ~ 11+17 SOLID LT

12 INCH WHITE LINE
EXIT 13
NB ON RAMP STA. 7+90 ~ 11+17 SOLID LT

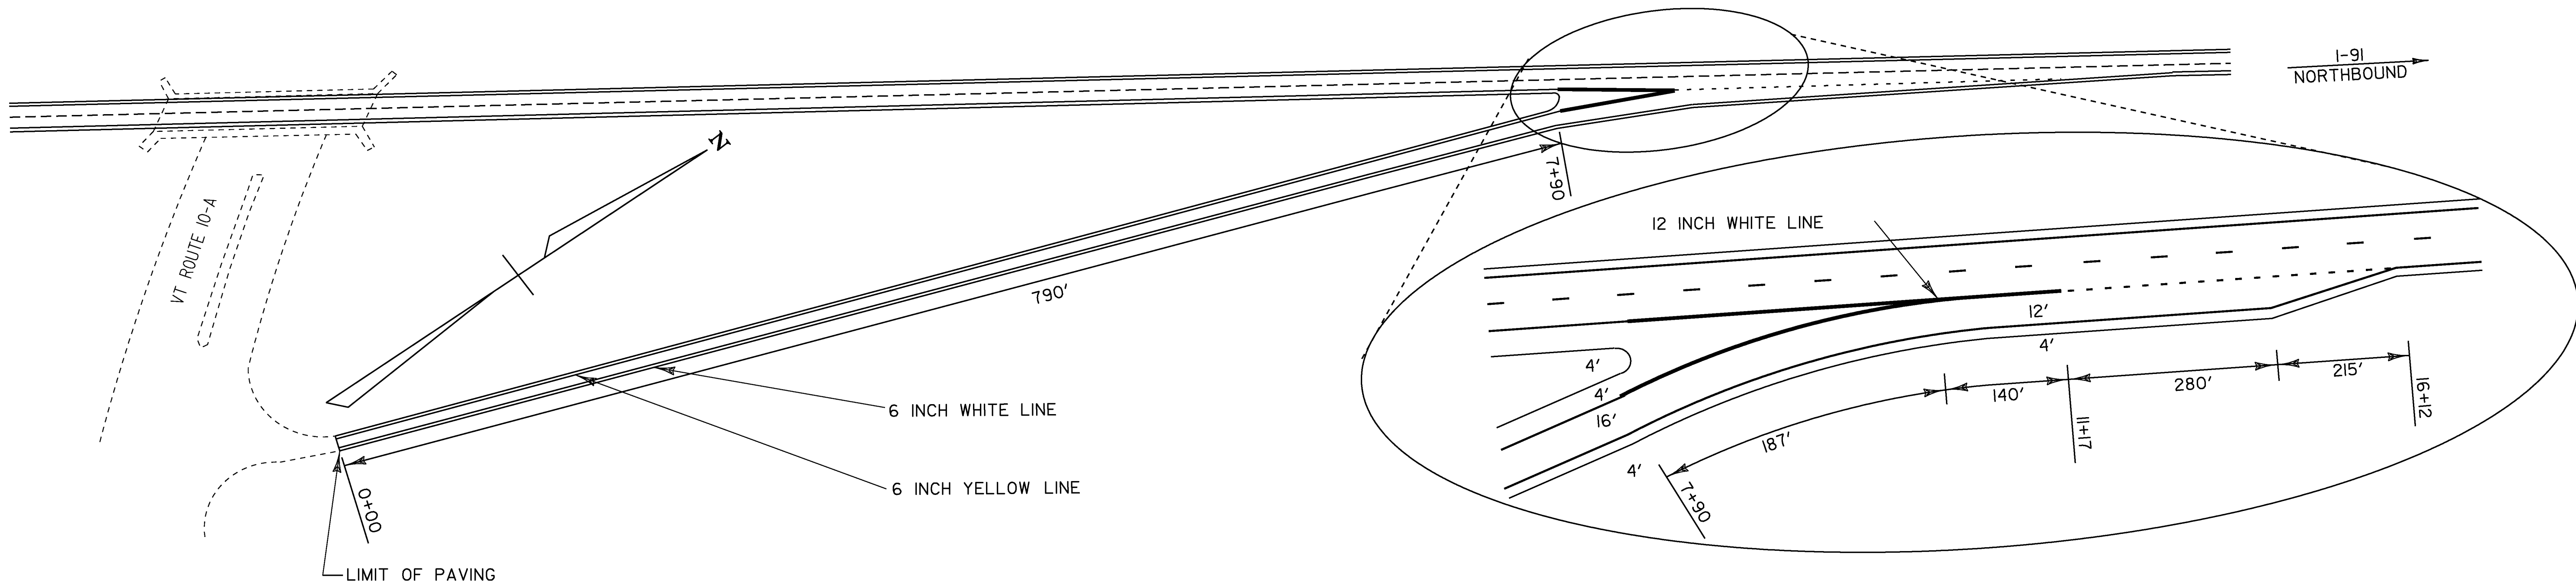

EXIT 13 NORTHBOUND ON RAMP DETAIL
SEE SHEET 9 FOR DETAILS
NOT TO SCALE

NOTE: ALL DIMENSIONS IN FEET

DATUM
VERTICAL _____
HORIZONTAL _____

LEGEND
RET = RETAIN

RAMP DETAILS 1	PROJECT:	NORWICH - FAIRLEE	PROJECT NO. :	IM SURF(19)
	DESIGN FILE NAME:	/pave/09a380/p09a380.dgn	PLOT DATE:	22-APR-2010
	IPARM FILE NAME:	p09a380*6.1	SURVEY DATE:	11/97
	SQUAD LEADER:	MJF	DRAWN BY:	JLR
			SHEET:	5 OF 11