


I-89 Georgia-Fairfax-St. Albans IM Surf(21) Preconstruction (Rutting)

Profiled 6/2/10

NBT Avg. Rut = .367 NBP Avg. Rut = .102 Project Avg. Rut = .234

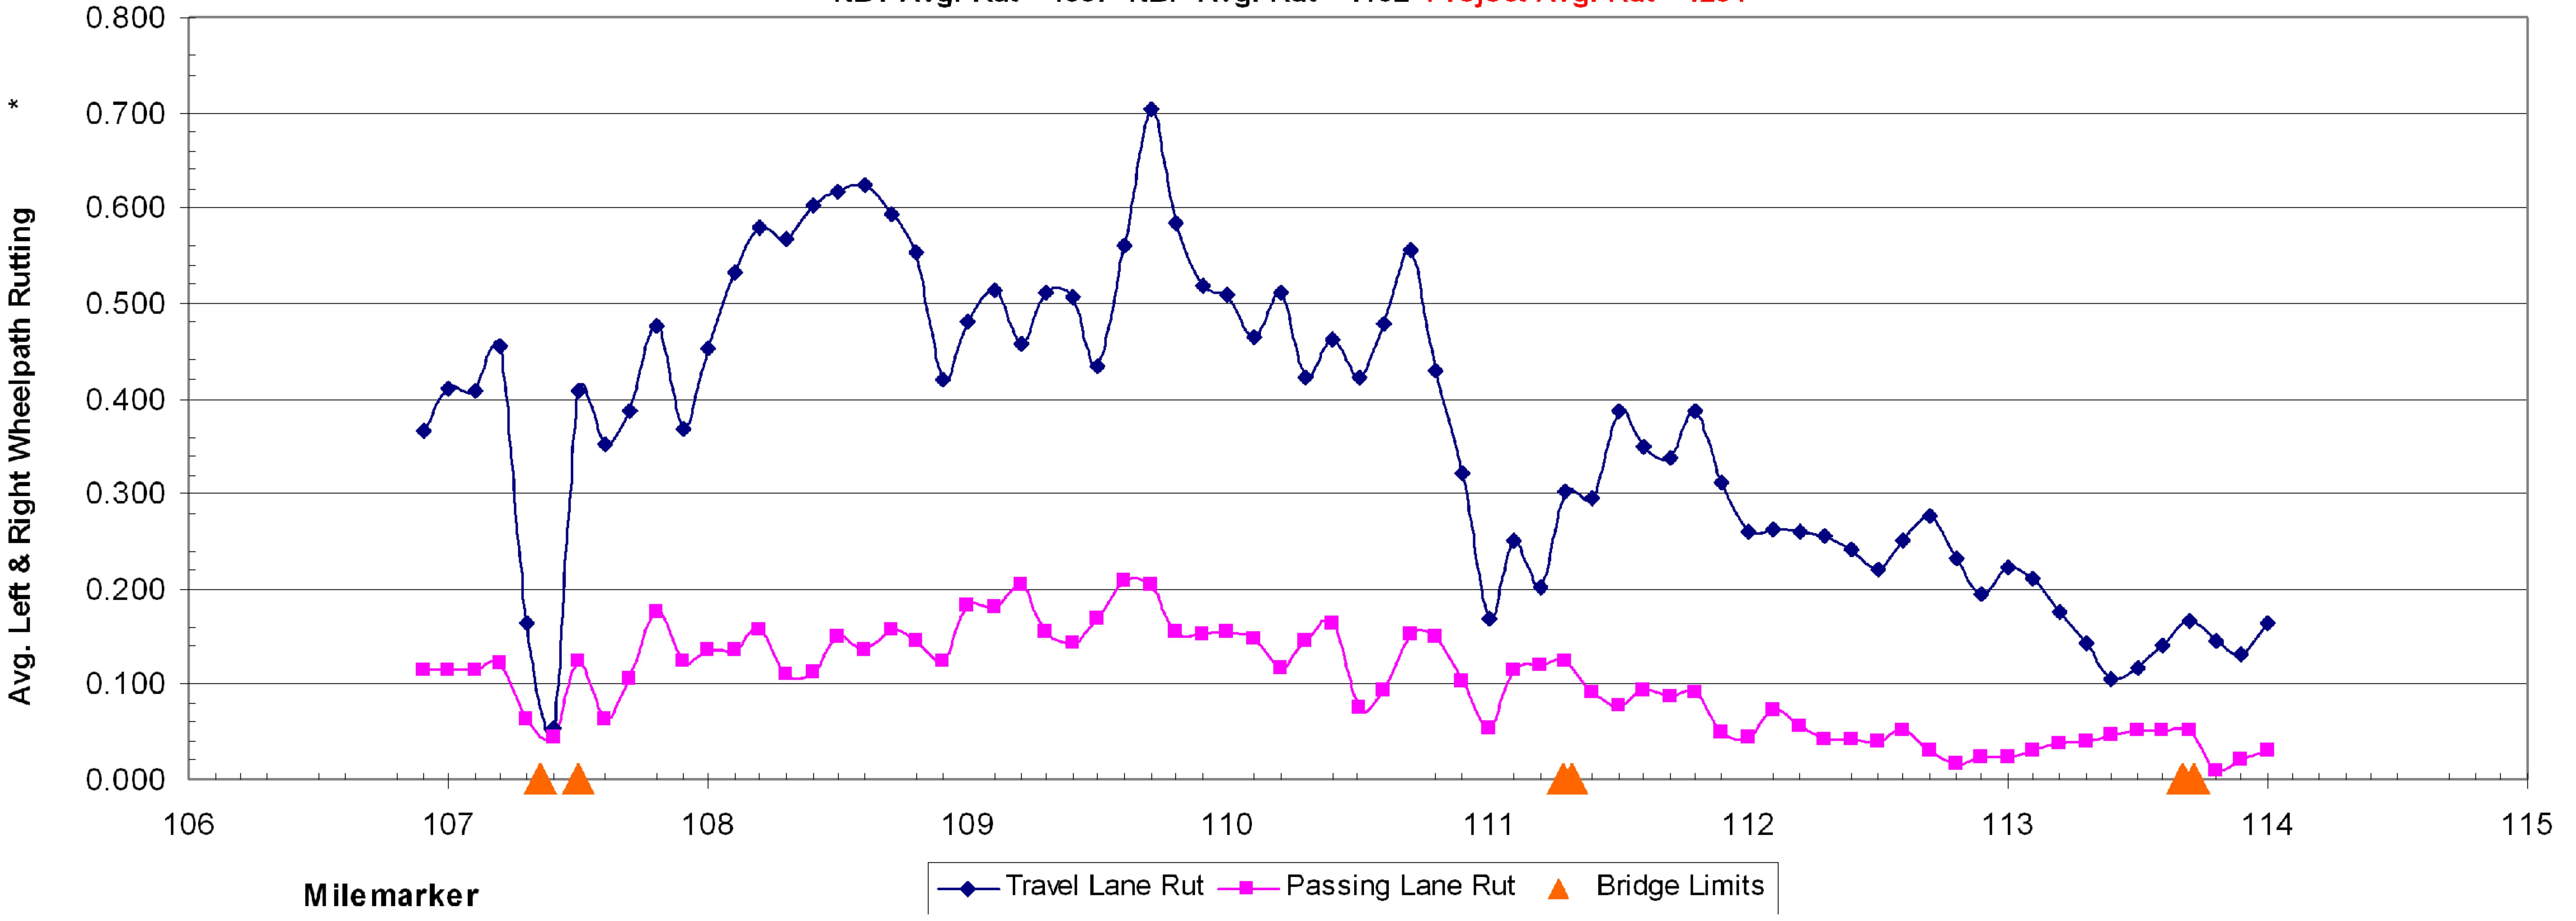

FOR INFORMATIONAL PURPOSES ONLY

RUTTING DATA INFORMATION NB LANE	PROJECT NAME: GEORGIA - ST. ALBANS	
	PROJECT NUMBER: IM SURF (21)	
	FILE NAME: p10a092.dgn	PLOT DATE: 27-JUL-2010
	PROJECT LEADER: M. FOWLER	DRAWN BY: LOCKE
	DESIGNED BY: LOCKE	CHECKED BY: PAVT MGMT
	IPARM FILE NAME: p10a092rutnb.i	SHEET 15 OF 16