

TEMPORARY 12" WHITE LINE
RAMP E MM 0.006 TO RAMP E MM 0.031, SOLID CENTERLINE
RAMP E MM 0.031 TO RAMP E MM 0.052, DOUBLE SOLID LT.



12" WHITE LINE
RAMP E MM 0.006 TO RAMP E MM 0.031, SOLID CENTERLINE
RAMP E MM 0.031 TO RAMP E MM 0.052, DOUBLE SOLID LT.

TEMPORARY 6" WHITE LINE
I-189 WB MM 1.417 TO I-189 WB MM 1.443, DASHED CENTERLINE/SOLID LT.
RAMP C MM 0.224 TO RAMP C MM 0.233, SOLID RT.
RAMP E MM 0.000 TO RAMP E MM 0.006, DASHED CENTERLINE
RAMP E MM 0.000 TO RAMP E MM 0.031, SOLID LT
RAMP E MM 0.052 TO RAMP E MM 0.075, SOLID LT
RAMP E MM 0.031 TO RAMP E MM 0.050, SOLID FAR LT.

6" WHITE LINE
I-189 WB MM 1.417 TO I-189 WB MM 1.443, DASHED CENTERLINE/SOLID LT.
RAMP C MM 0.224 TO RAMP C MM 0.233, SOLID RT.
RAMP E MM 0.000 TO RAMP E MM 0.006, DASHED CENTERLINE
RAMP E MM 0.000 TO RAMP E MM 0.031, SOLID LT
RAMP E MM 0.052 TO RAMP E MM 0.075, SOLID LT
RAMP E MM 0.031 TO RAMP E MM 0.050, SOLID FAR LT.


TEMPORARY 6" YELLOW LINE
I-189 WB MM 1.417 TO I-189 WB MM 1.443, SOLID RT.
RAMP E MM 0.000 TO RAMP E MM 0.075, SOLID RT.
RAMP C MM 0.224 TO RAMP C MM 0.233, SOLID LT.

6" YELLOW LINE
I-189 WB MM 1.417 TO I-189 WB MM 1.443, SOLID RT.
RAMP E MM 0.000 TO RAMP E MM 0.075, SOLID RT.
RAMP C MM 0.224 TO RAMP C MM 0.233, SOLID LT.

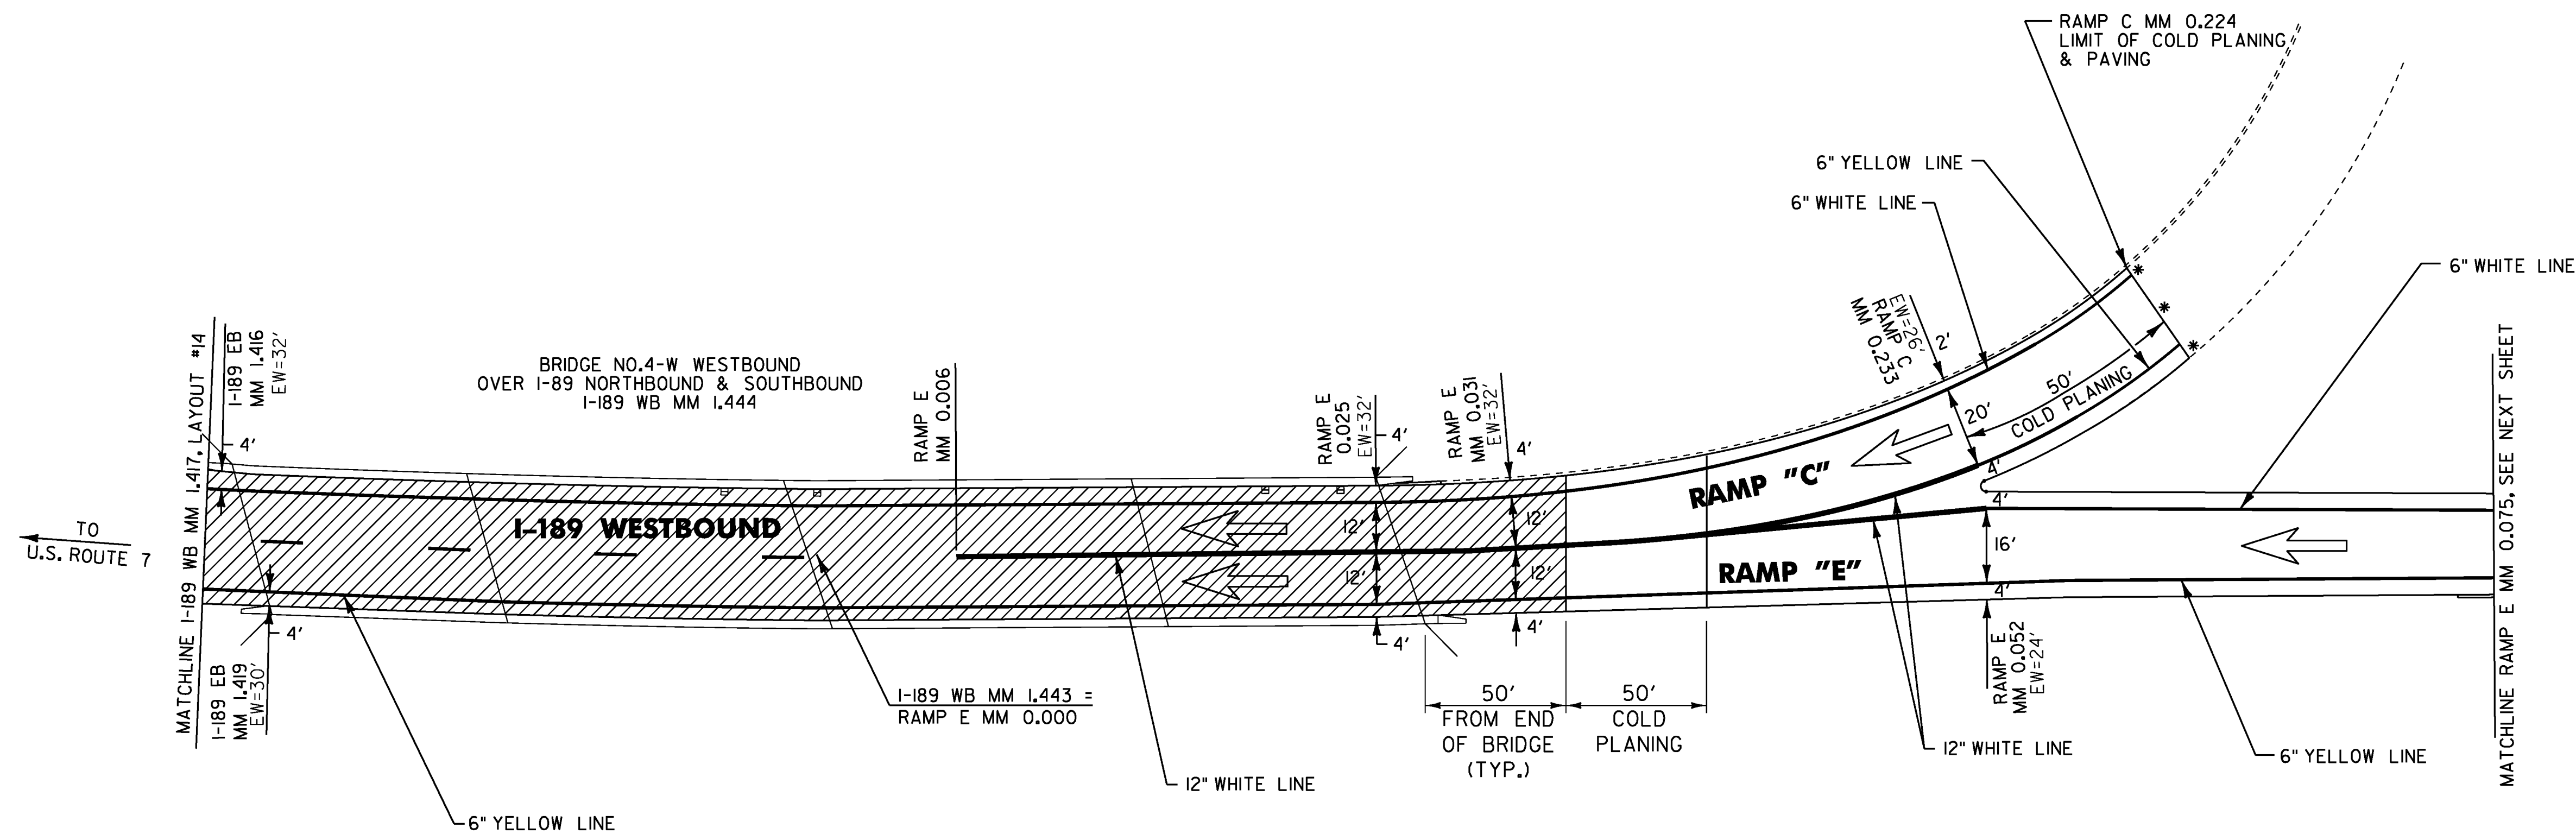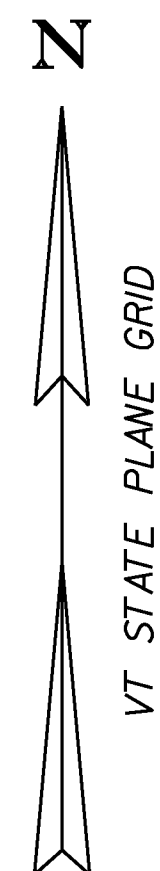

LEGEND

 NO COLD PLANING OR
PAVING IN THIS AREA

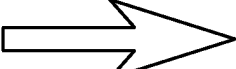- NOTES: 1) FOR STRIPING DETAILS AT THE GORES,
SEE VAOT STANDARDS E-191 & E-192
- 2) DIRECTION OF TRAVEL 
- 3) EW= EXISTING ROADWAY WIDTH
- 4) BRIDGE 4W HAS A MEMBRANE PROJECT TO BE
CONSTRUCTED BY JUNE 30, 2012 AND, THEREFORE,
WILL BE GAPPED OUT OF THIS PROJECT.

* MATCH EXISTING CONDITIONS

**LAYOUT
SHEET #16**

PROJECT NAME: BURLINGTON-SO. BURLINGTON

PROJECT NUMBER: IM SURF (30)

FILE NAME: 11a028/11a028.dgn
PROJECT LEADER: M. FOWLER
DESIGNED BY: L. BULLOCK
11a0281a16.1

PLOT DATE: 12-APR-2012
DRAWN BY: L. BULLOCK
CHECKED BY: M. FOWLER
SHEET 31 OF 49

NOT TO SCALE