
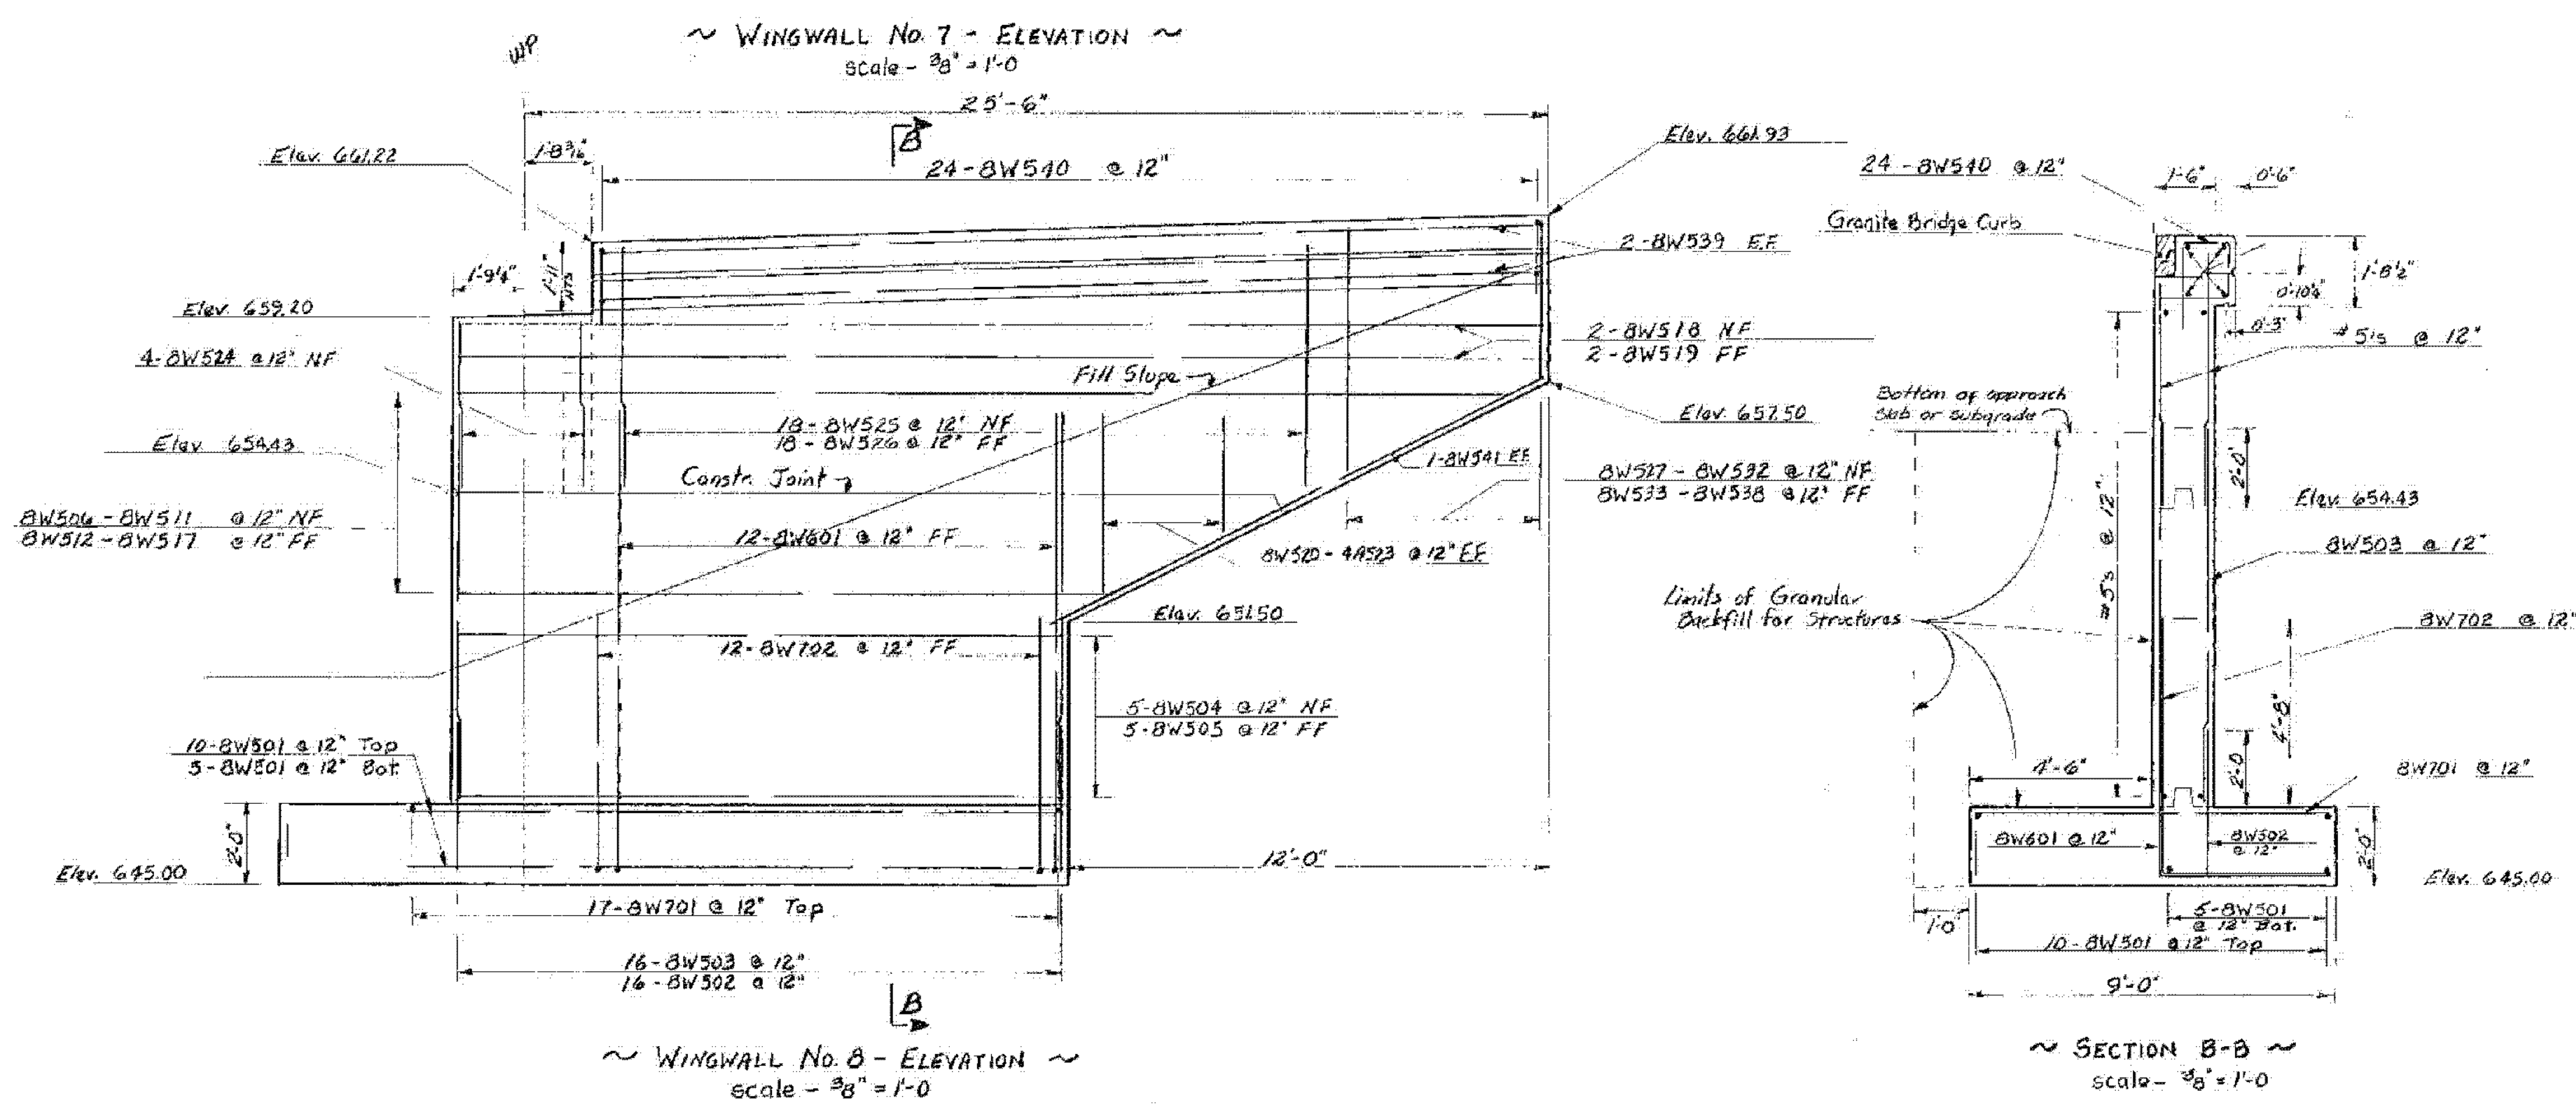


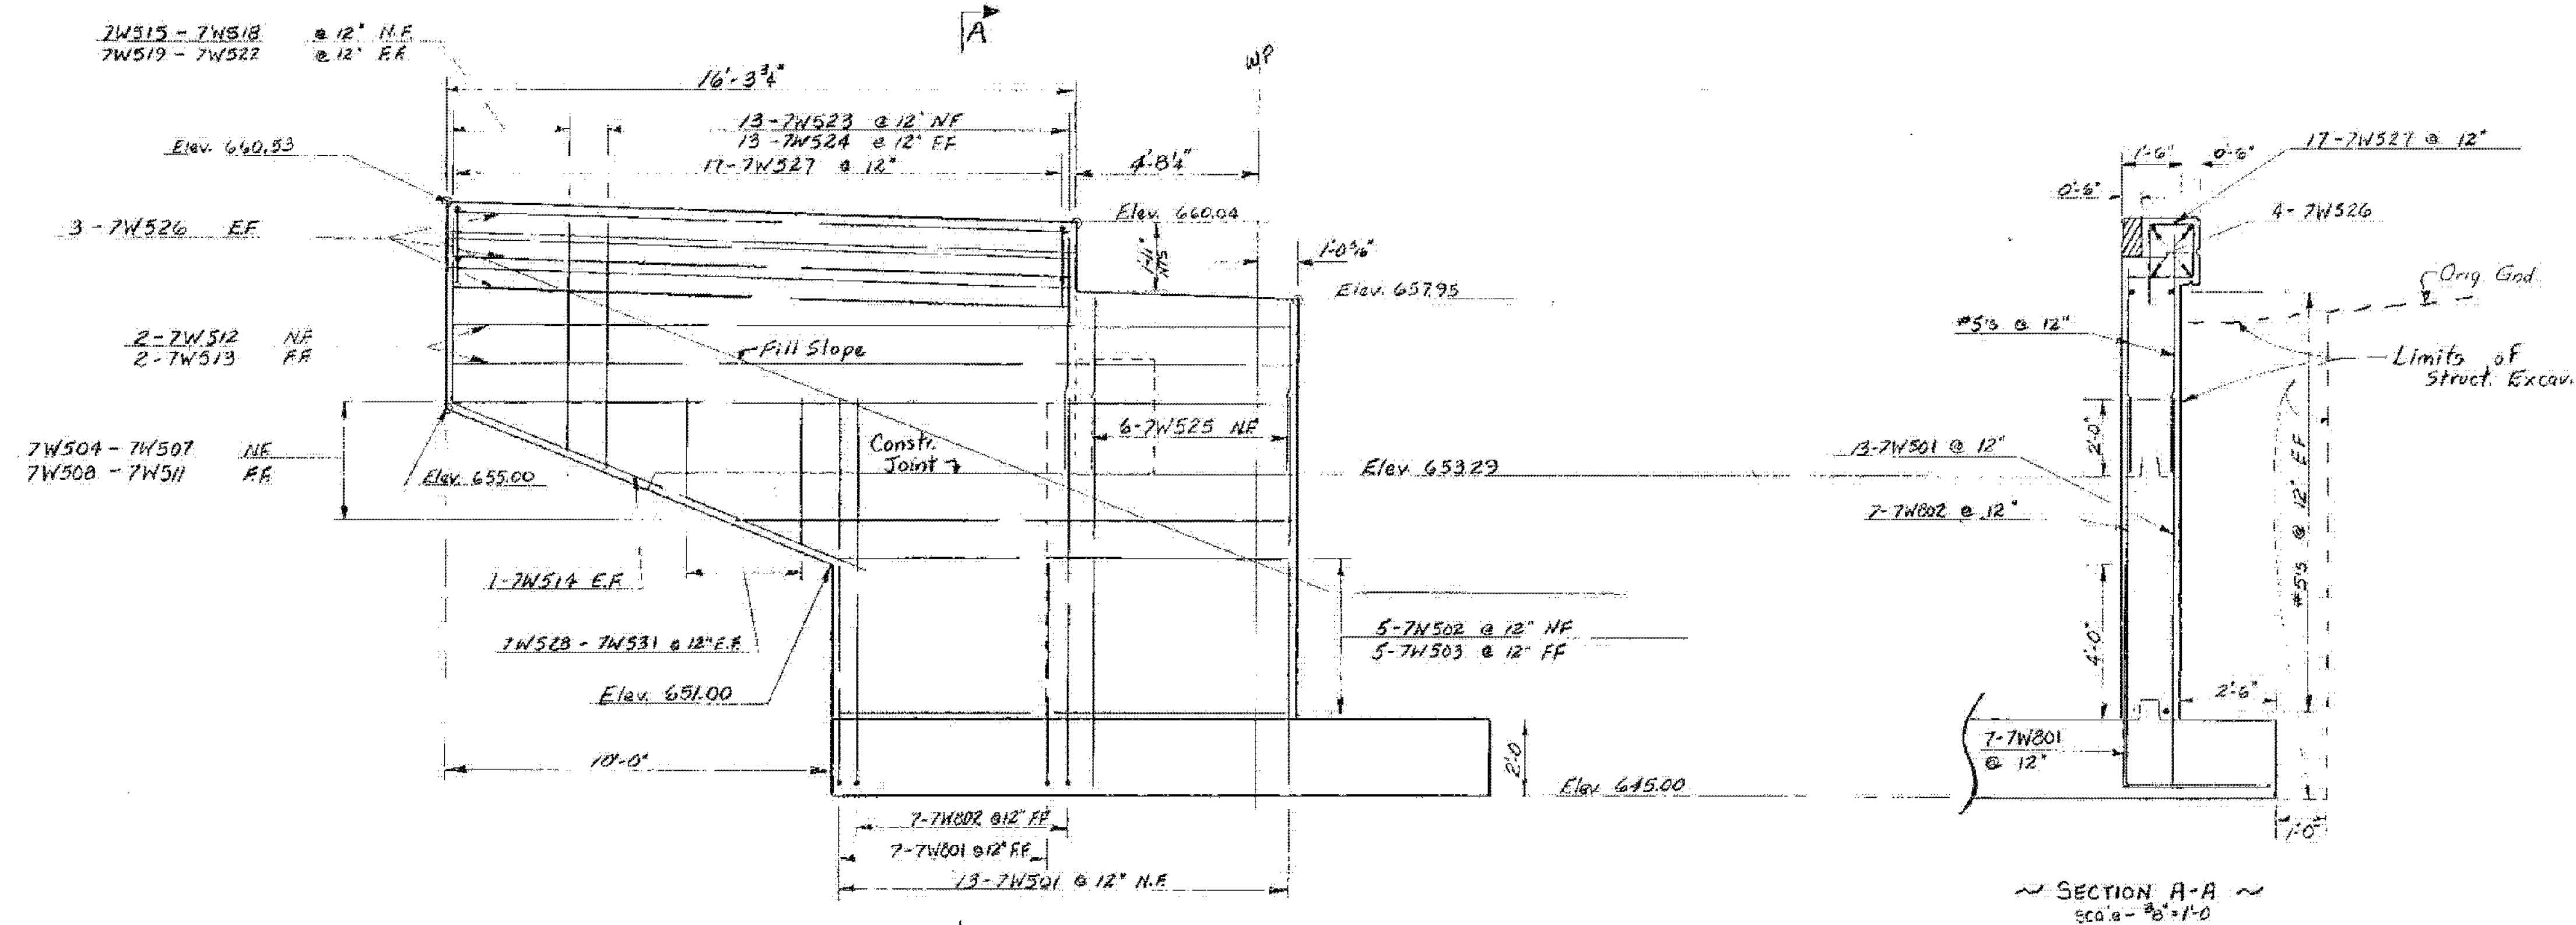

I-91 BRIDGES 83N
WATERFORD - ST. JOHNSBURY
IM MEMB(32)
SHEET 43 OF 43
FOR REFERENCE ONLY

STATE OF VERMONT DEPARTMENT OF HIGHWAYS

TOWN OF ST. JOHNSBURY	Bridge No.
HIGHWAY NO. I-91	Log Sta.
I-91 over U.S. Rte 5 Relocation	Surv. Sta. 6845+64
Wingwall Nos. 7 & 8 - Details	
Designed by A. Elwood	Drawn by L. Graham
Checked by J.R. Burnett	Bridge Design Supervisor
date 5/9/75	date 5/75
PROJECT BARNET - ST. JOHNSBURY	PROJECT NO. EAC 191-2(59)
Bridge Sheet No. BR 122	Sheet 186 of 358