


INTERSTATE 89 MAINLINE TREATMENT SCHEMATIC
(REFERENCE COMPUTATION BINDER SECTION 646.XXX)

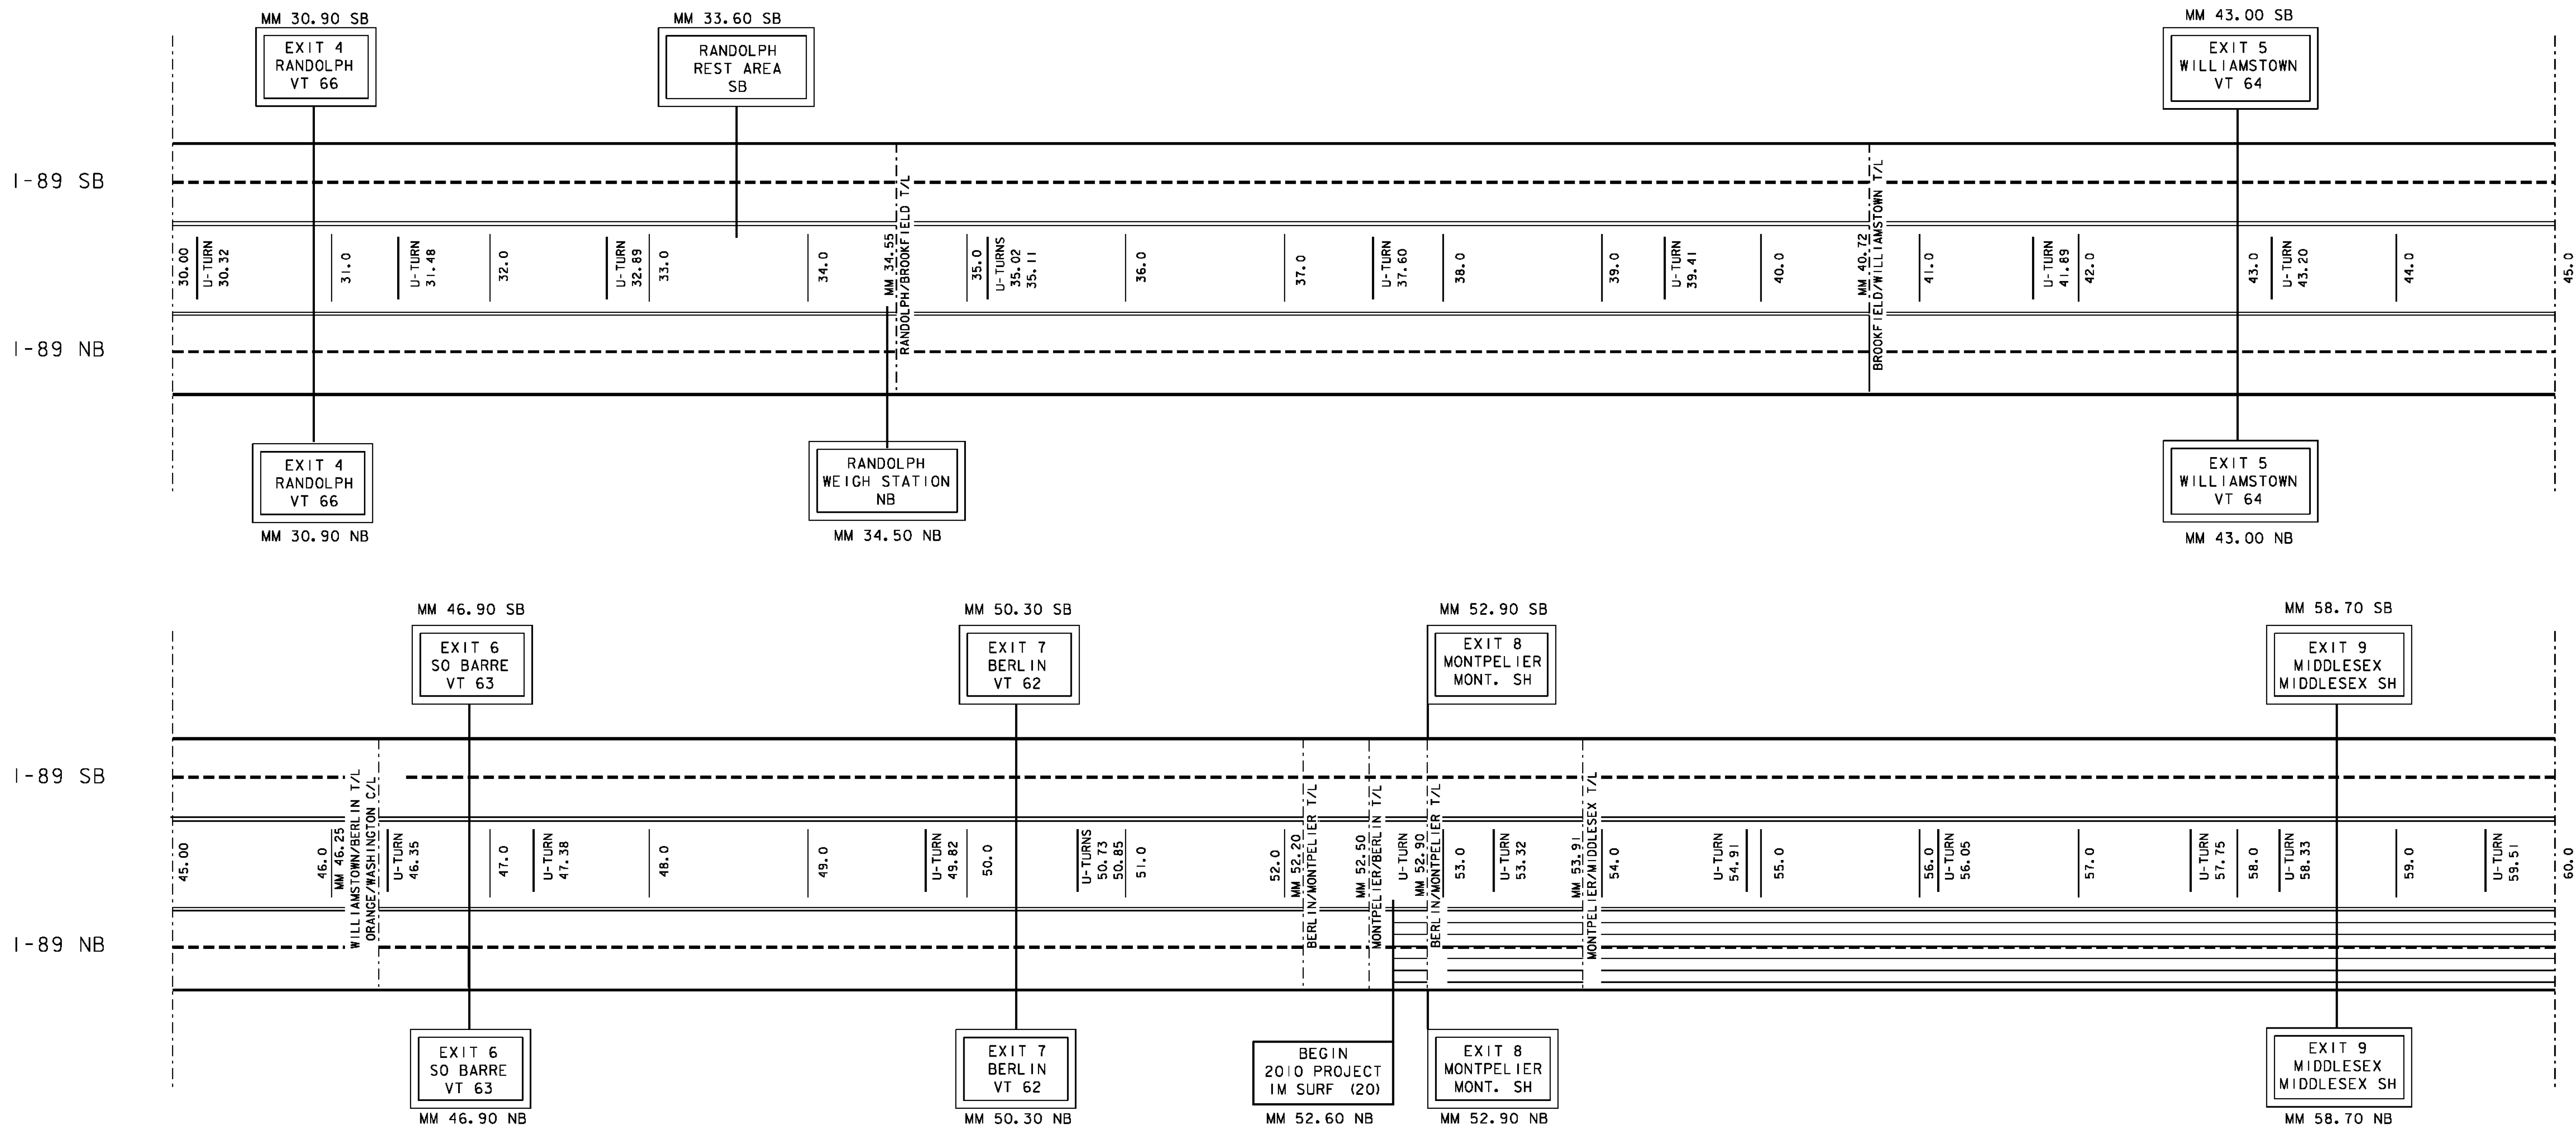

- LEGEND
- [Hatched Box] = AREA NOT TO BE PAINTED
 - [Vertical Lines Box] = AREA TO BE DONE AT NIGHT
 - [Solid Line] = 6'' SOLID WHITE LINE
 - [Dashed Line] = 6'' DASHED WHITE LINE
 - [Double Line] = 6'' SOLID YELLOW LINE

NOT TO SCALE

I-89 MAINLINE
TREATMENT SCHEMATIC
SHEET 2

PROJECT NAME:	STATEWIDE
PROJECT NUMBER:	IMG MARK (I12)
FILE NAME: I1k274.dgn	PLOT DATE: 25-JAN-2012
PROJECT LEADER: A GAMBLE	DRAWN BY: KAS
IPARM FLIE: 11k274ms2.i	SHEET 16 OF 29