
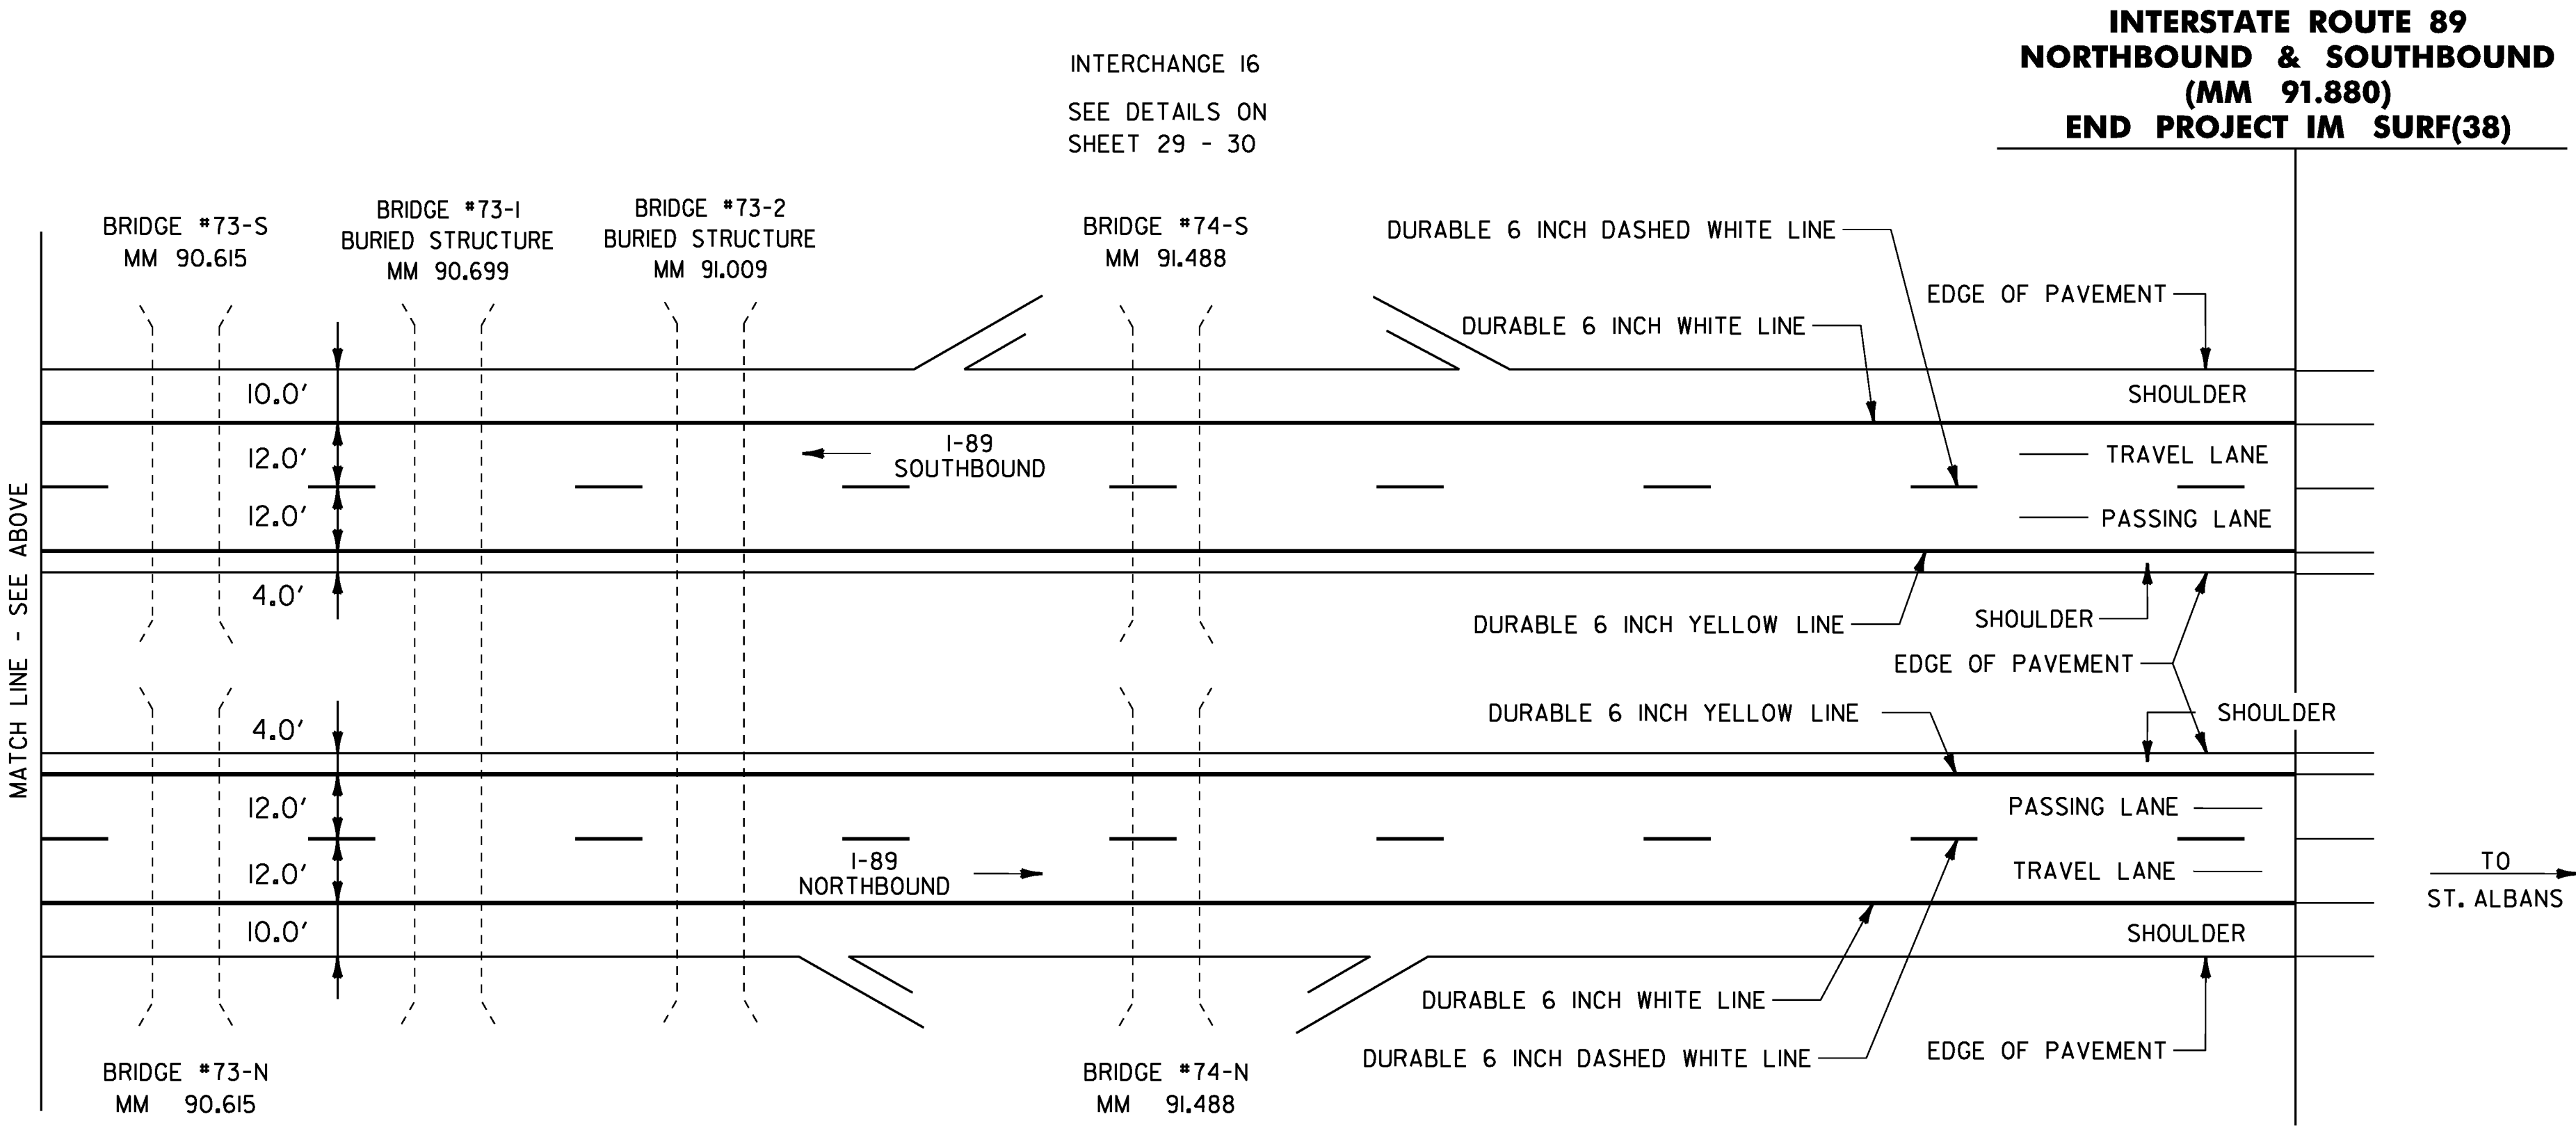


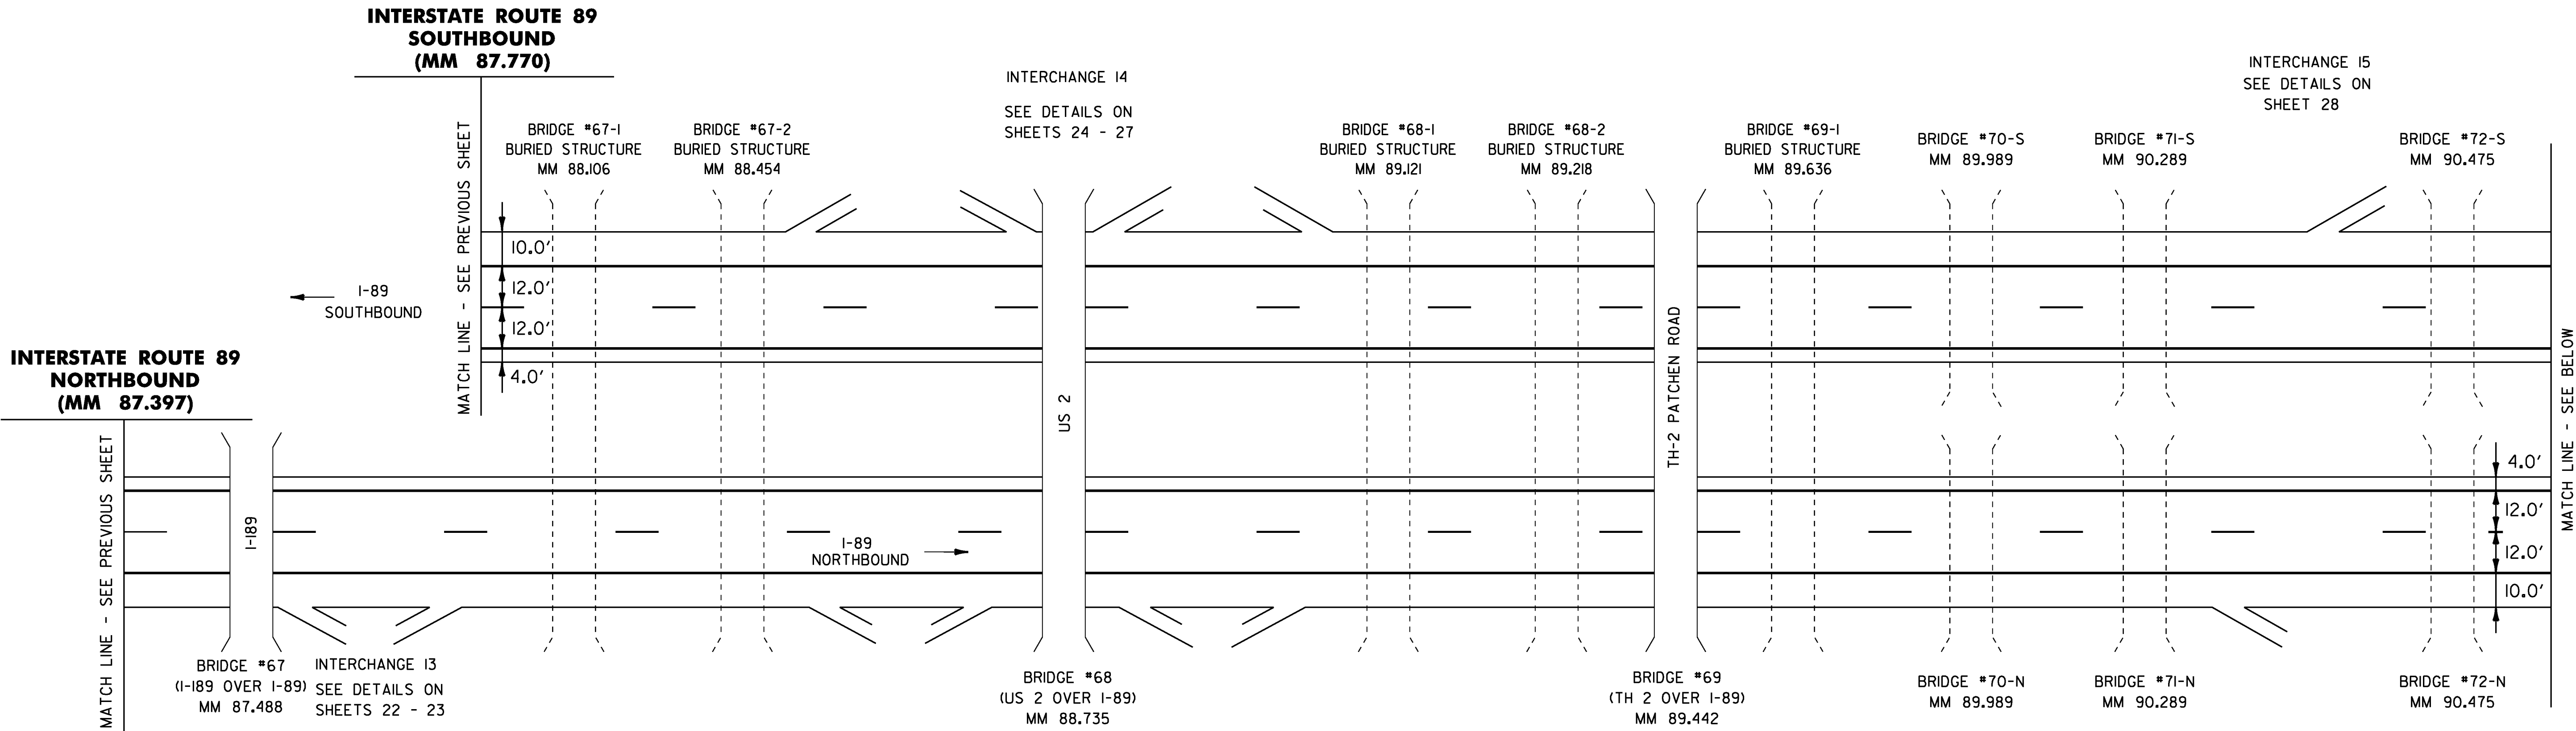

TEMPORARY 6 INCH WHITE LINE, PAINT

M. M. 87.397 - M. M. 91.880 NB (SOLID RT)
M. M. 87.397 - M. M. 91.880 NB (DASHED)
M. M. 87.770 - M. M. 91.880 SB (SOLID LT)
M. M. 87.770 - M. M. 91.880 SB (DASHED)

TEMPORARY 6 INCH YELLOW LINE, PAINT

M. M. 87.397 - M. M. 91.880 NB (SOLID LT)
M. M. 87.770 - M. M. 91.880 SB (SOLID RT)

DURABLE 6 INCH WHITE LINE, POLYUREA

M. M. 87.397 - M. M. 91.880 NB (SOLID RT)
M. M. 87.397 - M. M. 91.880 NB (DASHED)
M. M. 87.770 - M. M. 91.880 SB (SOLID LT)
M. M. 87.770 - M. M. 91.880 SB (DASHED)

DURABLE 6 INCH YELLOW LINE, POLYUREA

M. M. 87.397 - M. M. 91.880 NB (SOLID LT)
M. M. 87.770 - M. M. 91.880 SB (SOLID RT)

**PAVEMENT
MARKING
DETAIL SHEET 2
MAINLINE**

PROJECT NAME: RICHMOND - COLCHESTER
PROJECT NUMBER: IM SURF (38)

FILE NAME: pl3a136.dgn
PROJECT LEADER: M. FOWLER
DESIGNED BY: LOCKE
IPARM FILE NAME: pl3a136pmd2.1

PLOT DATE: 19-DEC-2013
DRAWN BY: LOCKE
CHECKED BY: FOWLER
SHEET 18 OF 41

NOT TO SCALE