


WILLISTON REST AREA

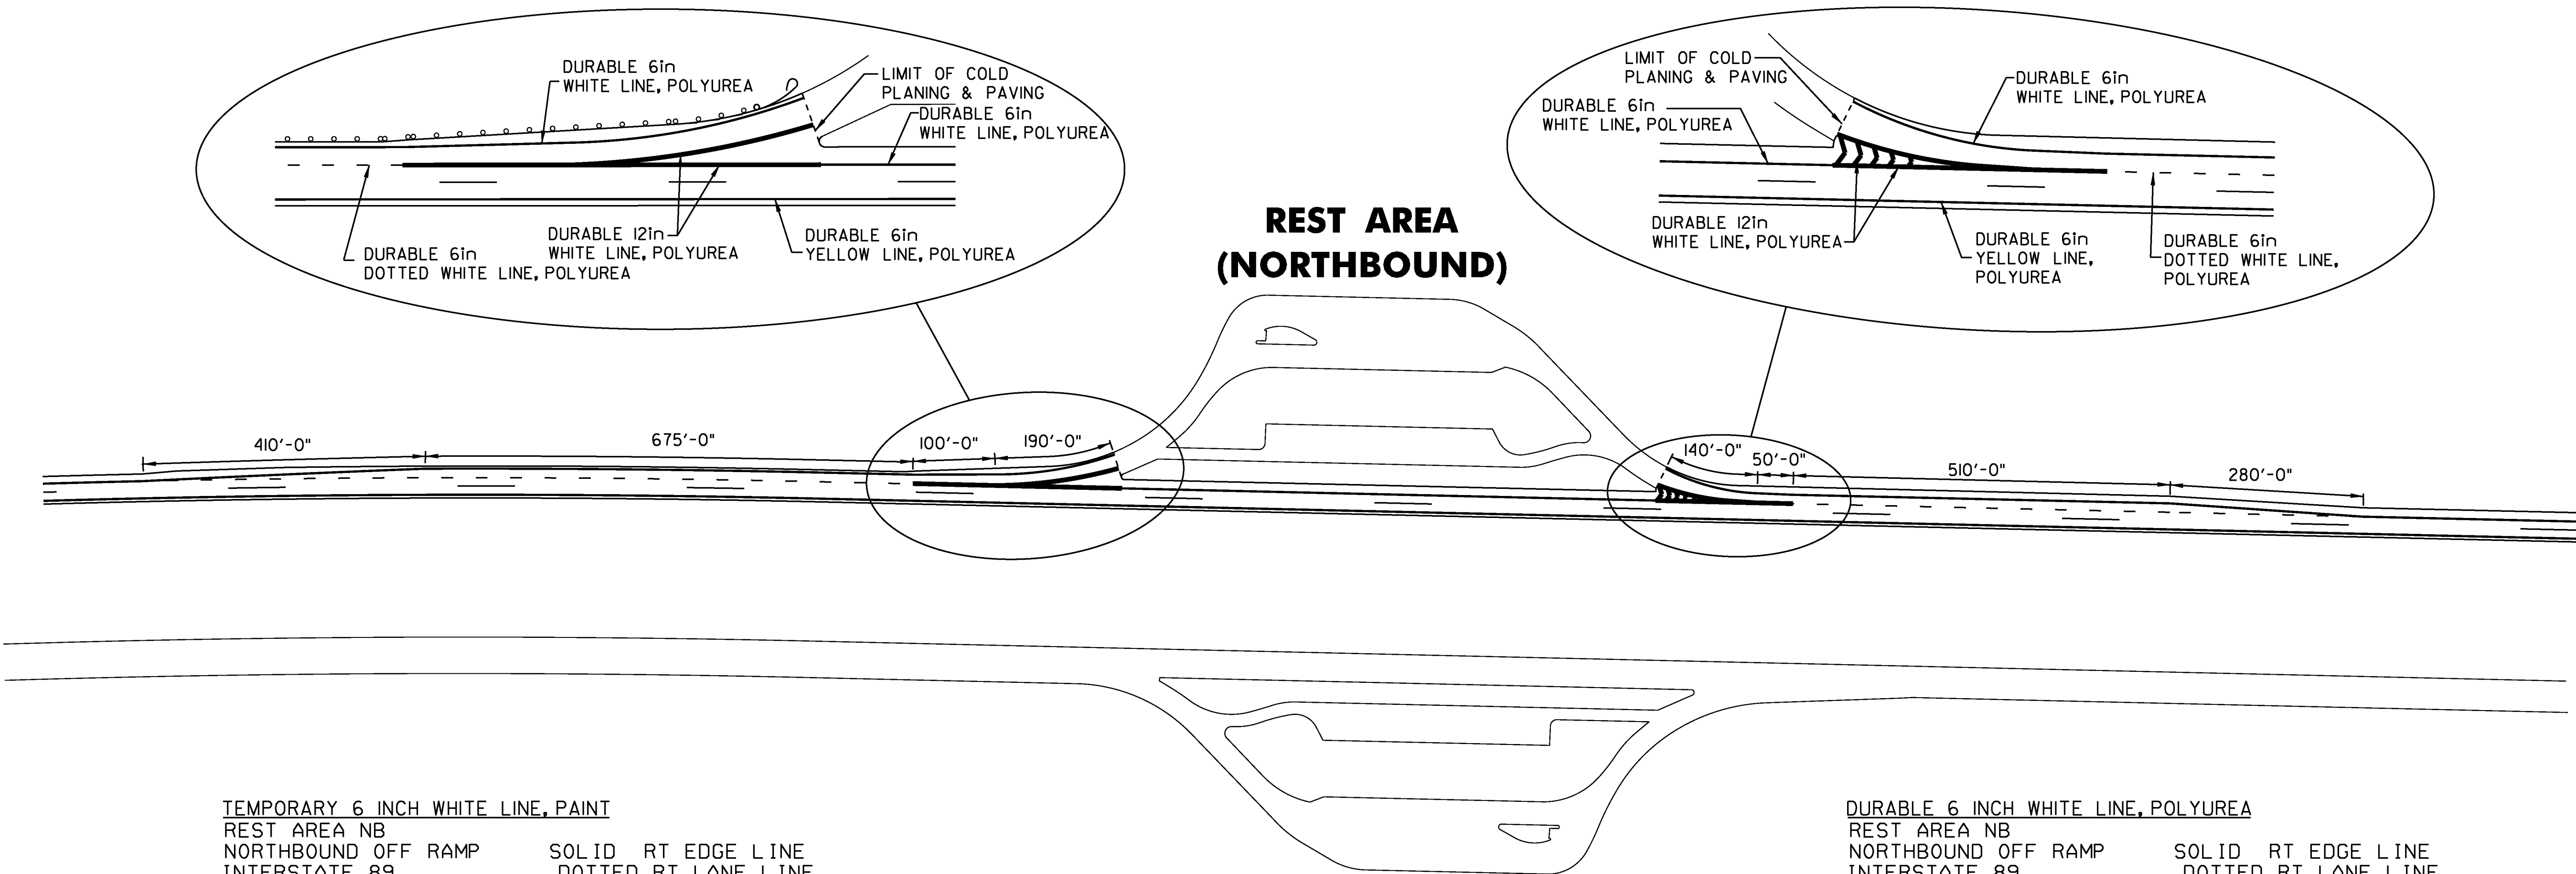

TEMPORARY 6 INCH WHITE LINE, PAINT
REST AREA NB
NORTHBOUND OFF RAMP SOLID RT EDGE LINE
INTERSTATE 89 DOTTED RT LANE LINE
NORTHBOUND ON RAMP SOLID RT EDGE LINE
INTERSTATE 89 DOTTED RT LANE LINE

TEMPORARY 12 INCH WHITE LINE, PAINT
REST AREA NB
NORTHBOUND OFF RAMP SOLID LT GORE AREA
INTERSTATE 89 SOLID RT GORE AREA
NORTHBOUND ON RAMP SOLID LT GORE AREA
INTERSTATE 89 SOLID RT GORE AREA

DURABLE 6 INCH WHITE LINE, POLYUREA
REST AREA NB
NORTHBOUND OFF RAMP SOLID RT EDGE LINE
INTERSTATE 89 DOTTED RT LANE LINE
NORTHBOUND ON RAMP SOLID RT EDGE LINE
INTERSTATE 89 DOTTED RT LANE LINE

DURABLE 12 INCH WHITE LINE, POLYUREA
REST AREA NB
NORTHBOUND OFF RAMP SOLID LT GORE AREA
INTERSTATE 89 SOLID RT GORE AREA
NORTHBOUND ON RAMP SOLID LT GORE AREA
INTERSTATE 89 SOLID RT GORE AREA

NOT TO SCALE

PAVEMENT MARKING DETAIL SHEET 15 REST AREA	PROJECT NAME: RICHMOND - COLCHESTER	
	PROJECT NUMBER: IM SURF (38)	
	FILE NAME: pl3a136.dgn	PLOT DATE: 19-DEC-2013
	PROJECT LEADER: M. FOWLER	DRAWN BY: LOCKE
	DESIGNED BY: LOCKE	CHECKED BY: FOWLER
	IPARM FILE NAME: pl3a136pmd15.1	SHEET 31 OF 41