
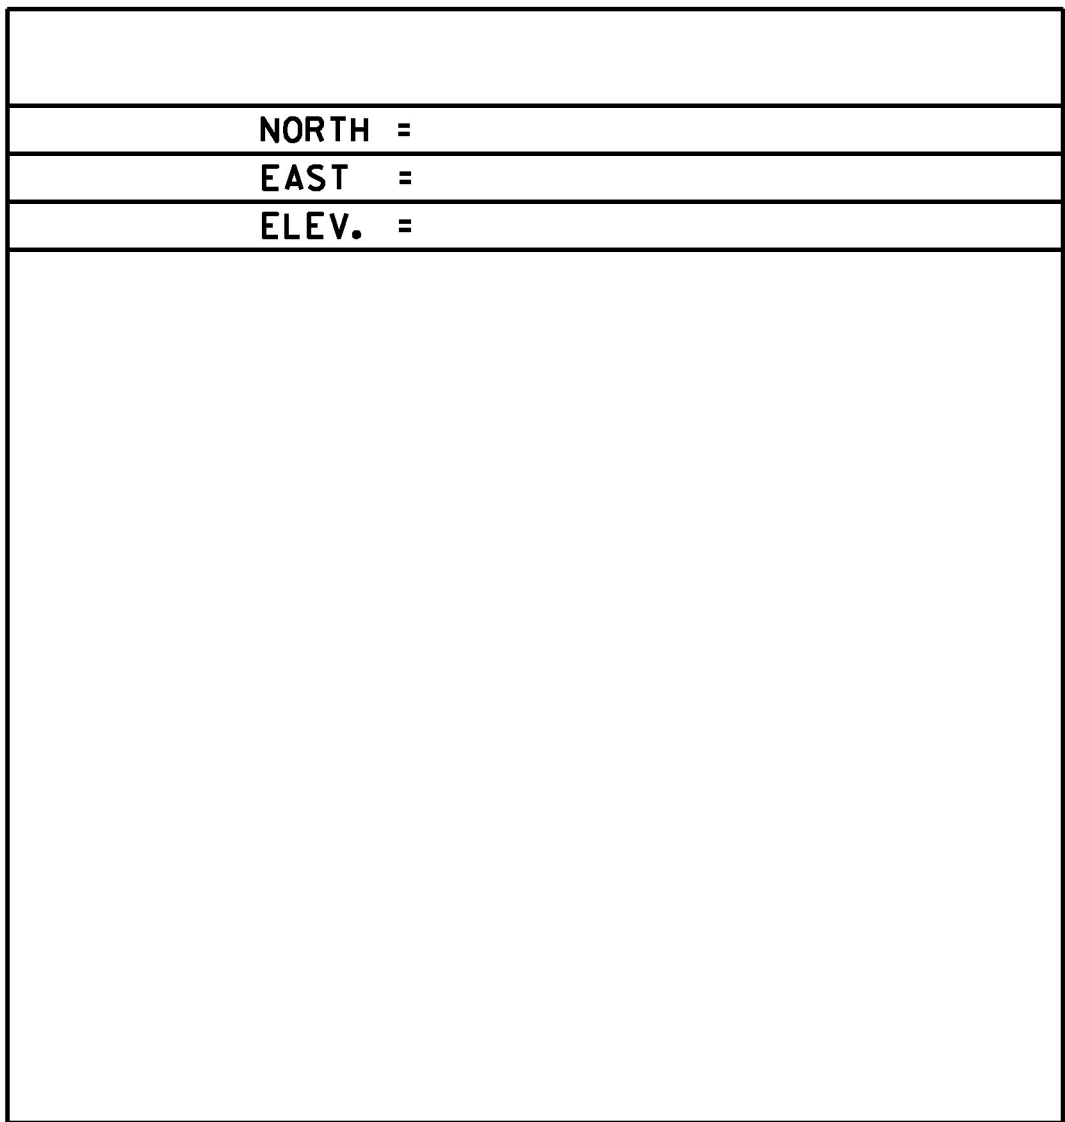
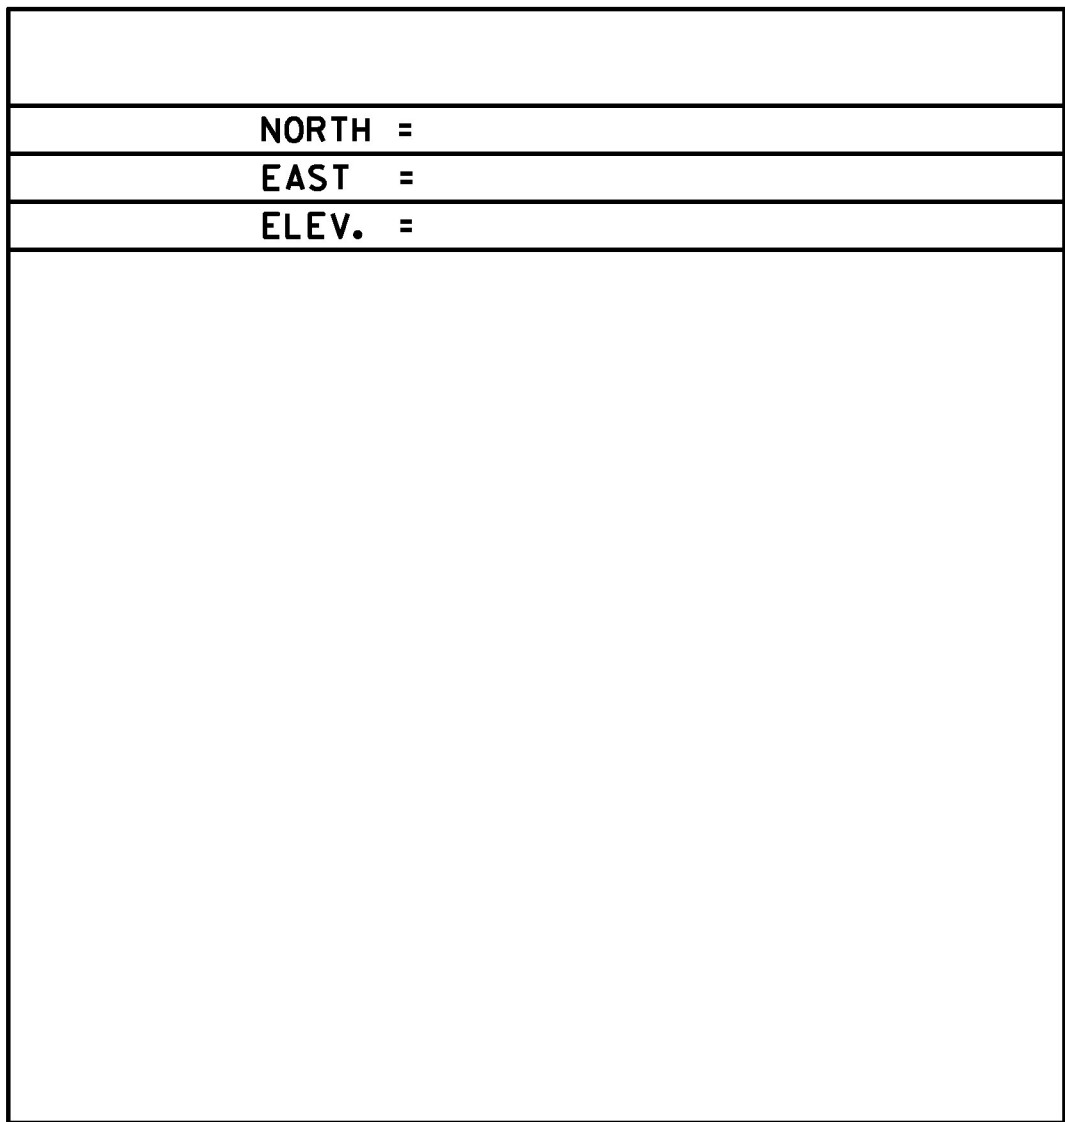
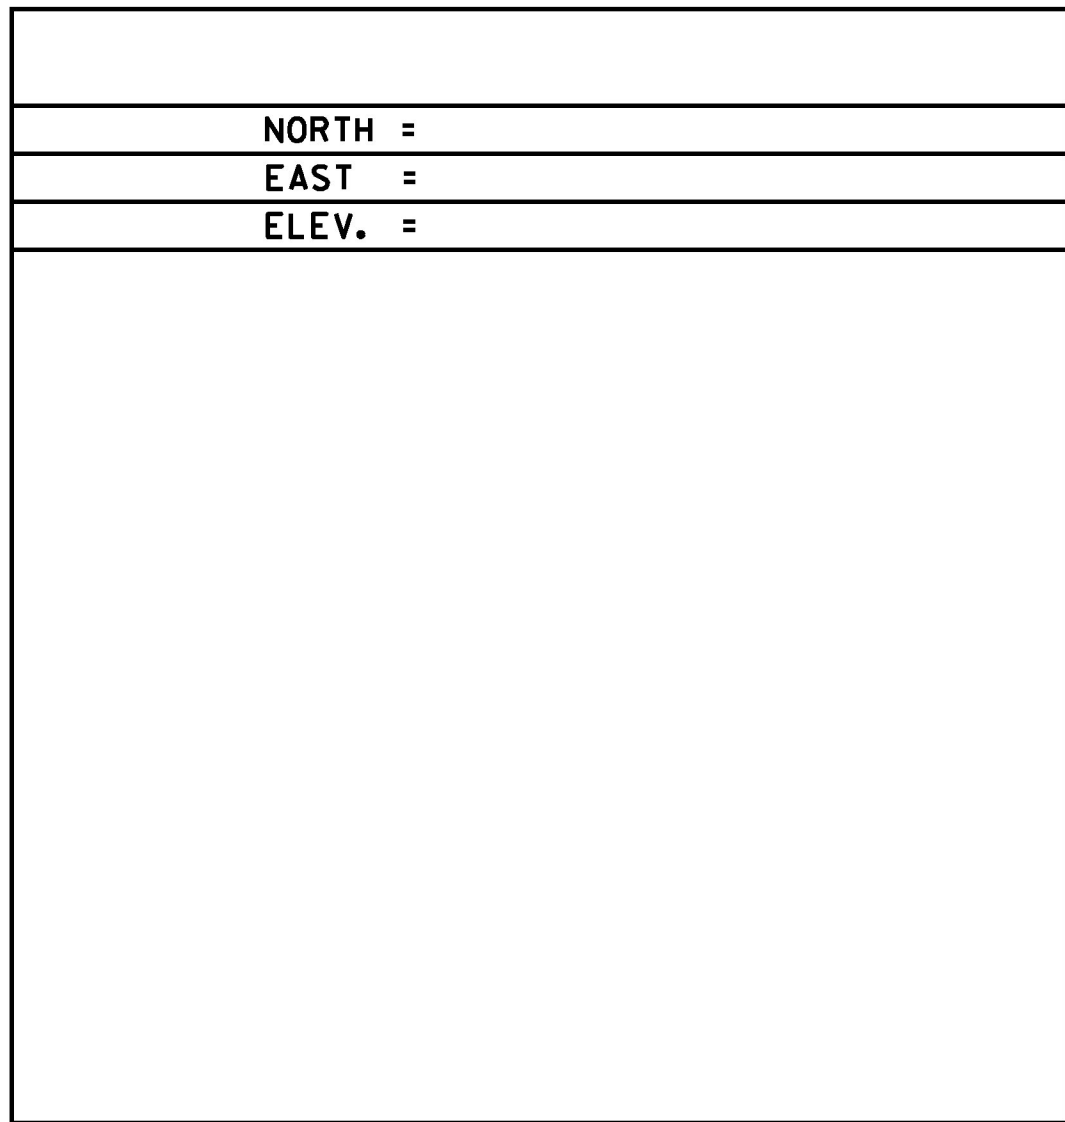
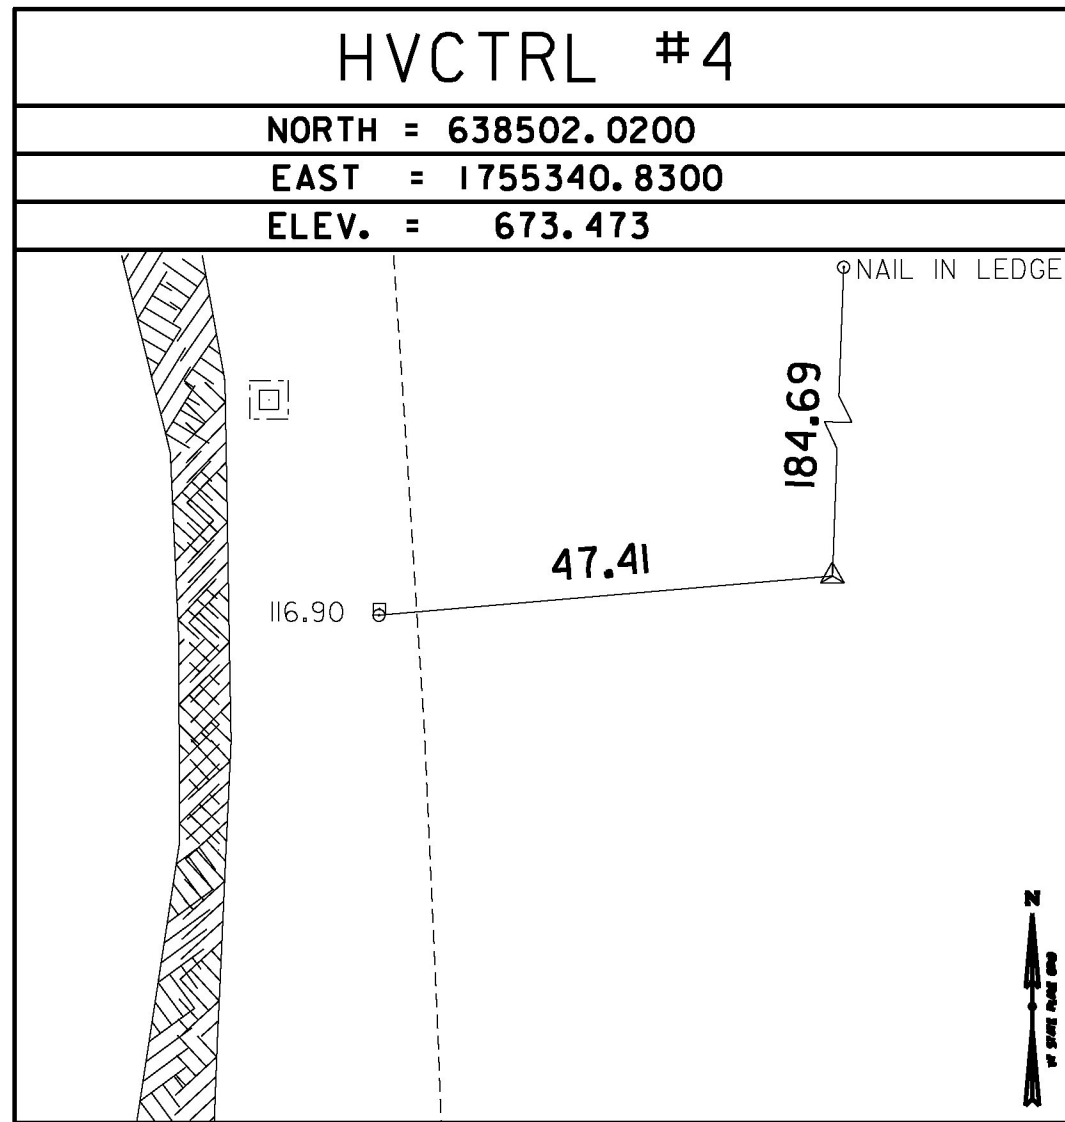







FILE NAME = W:\Projects\ANY\KA\29741\CORDO\KSTN\13a368\Consultants\Highway\413a368b1.dgn
DATE/TIME = 3/30/2017
USER = 5323

DATUM	
VERTICAL	NAVD88
HORIZONTAL	NAD83(2011)
ADJUSTMENT	COMPASS

TRAVERSE TIES
SOUTHBOUND

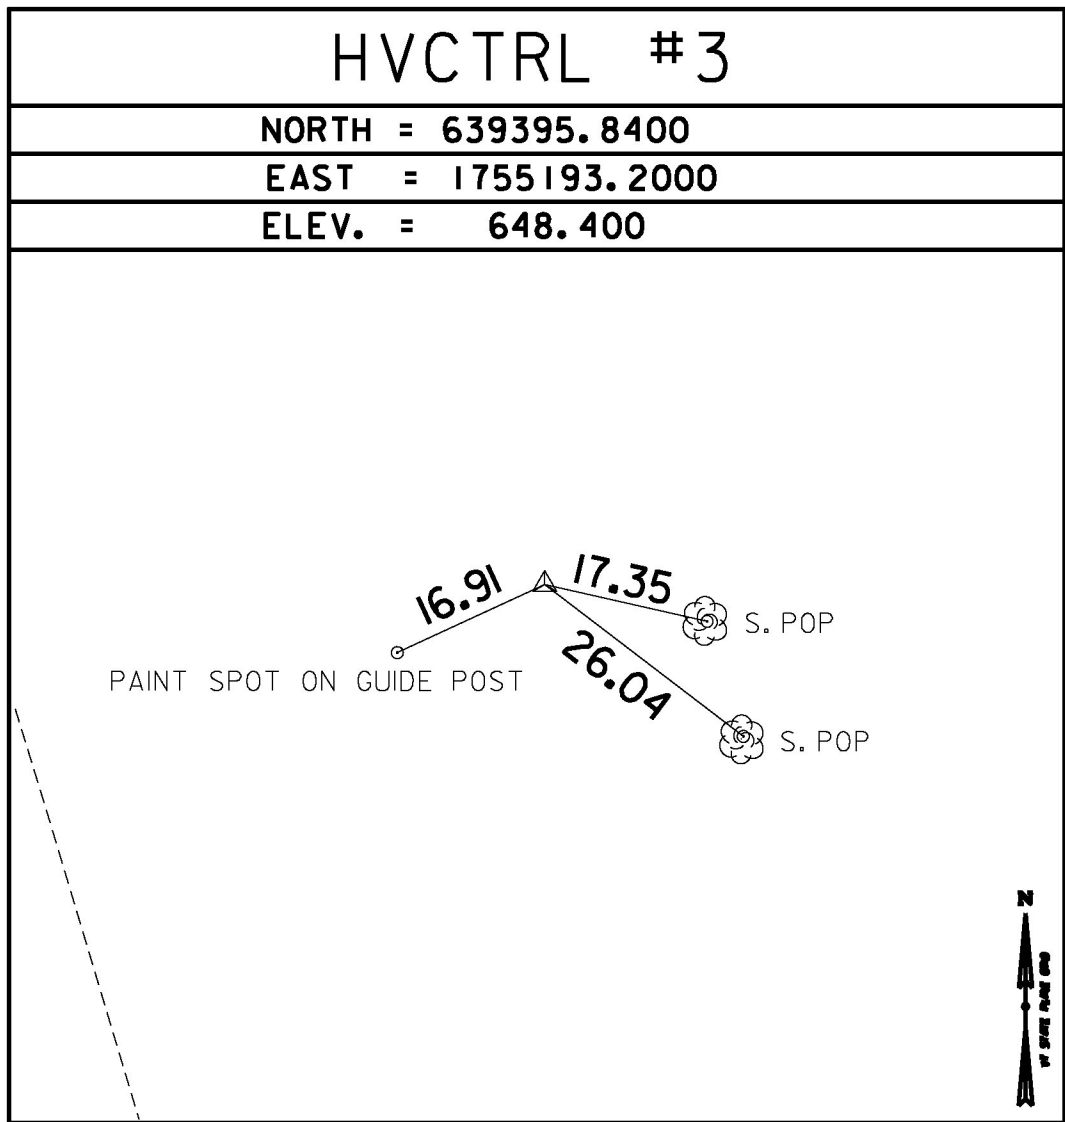

TRAVERSE TIES
NORTHBOUND

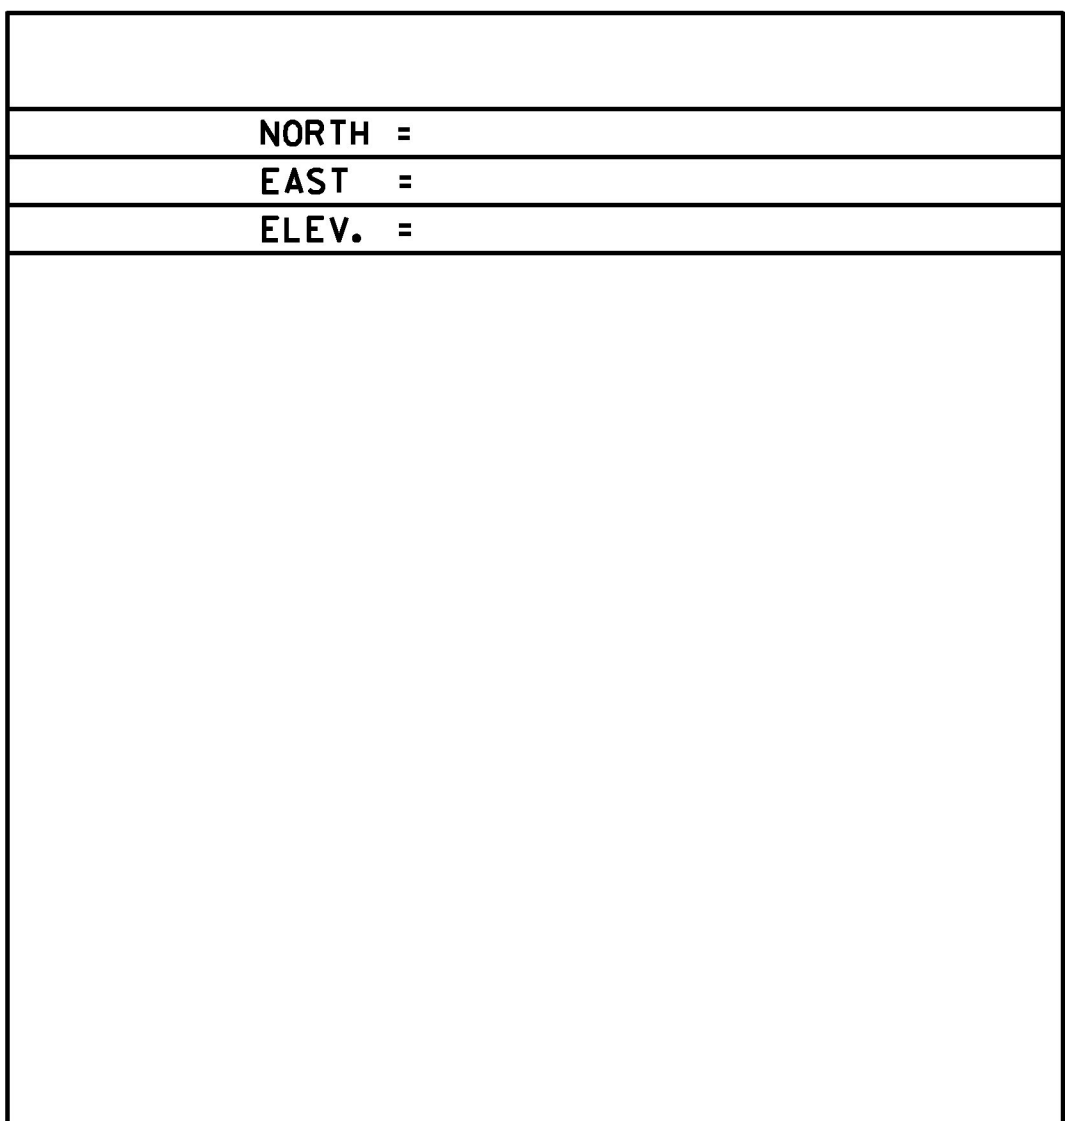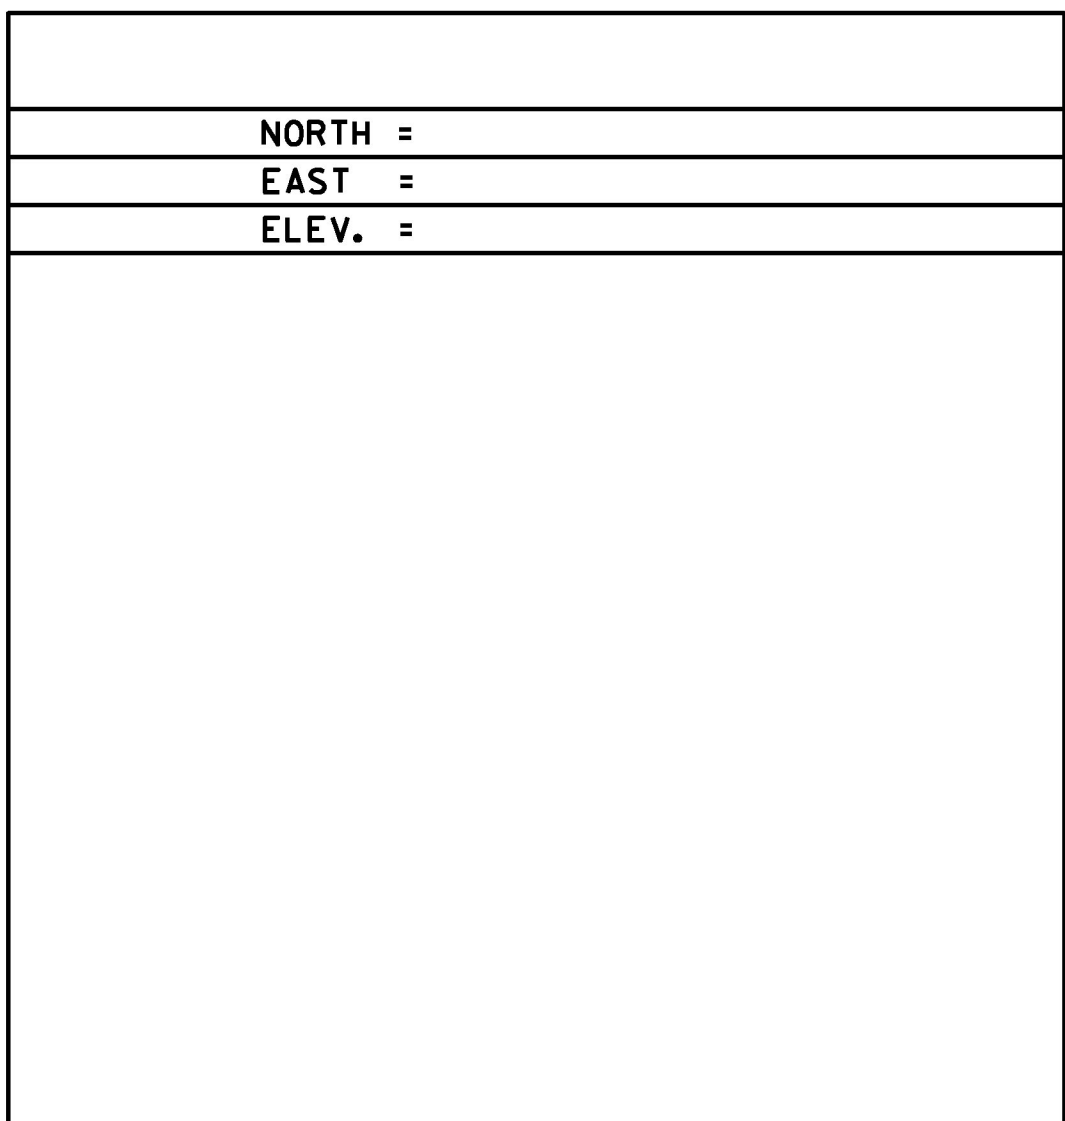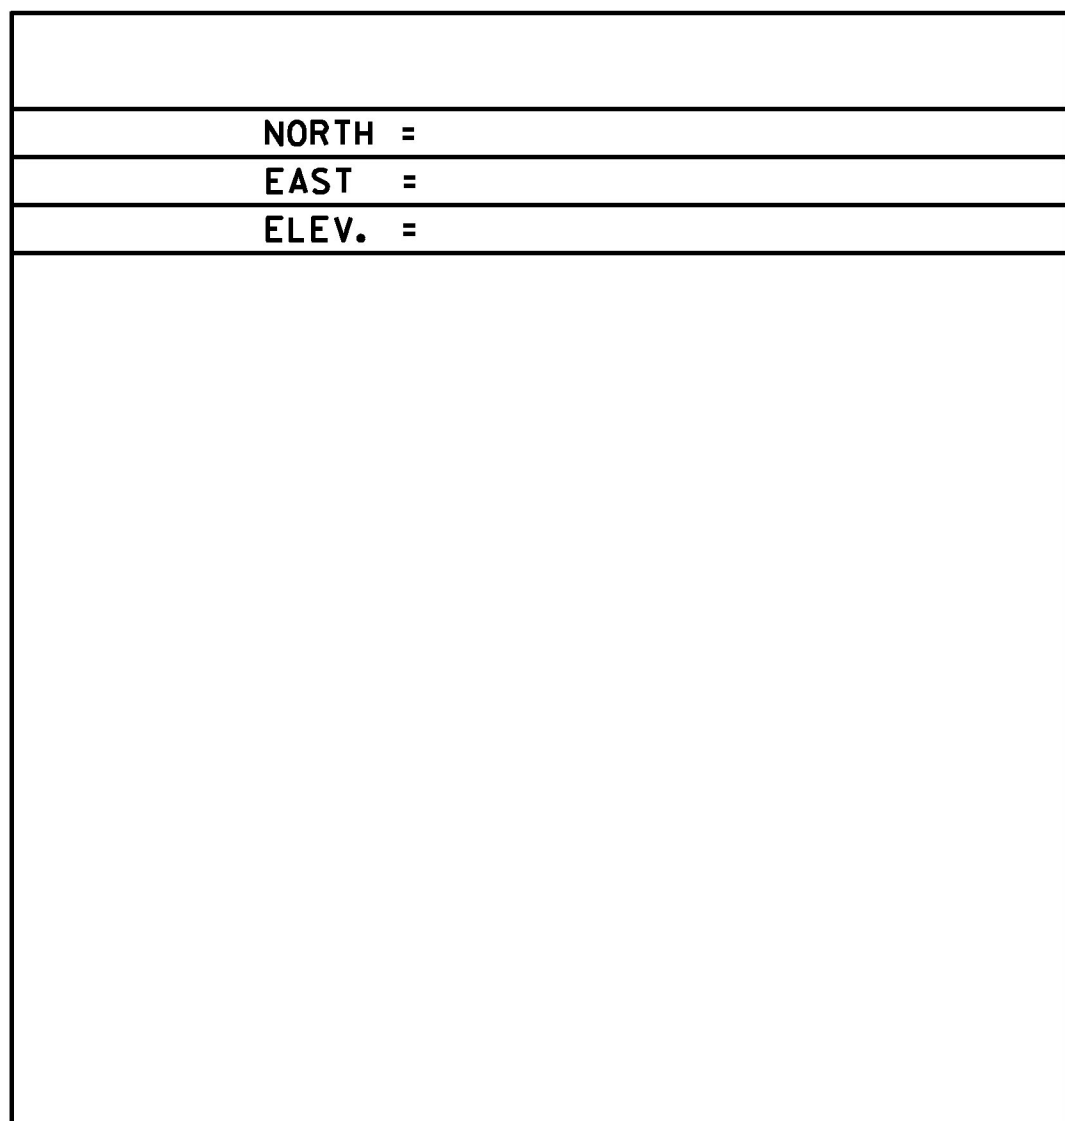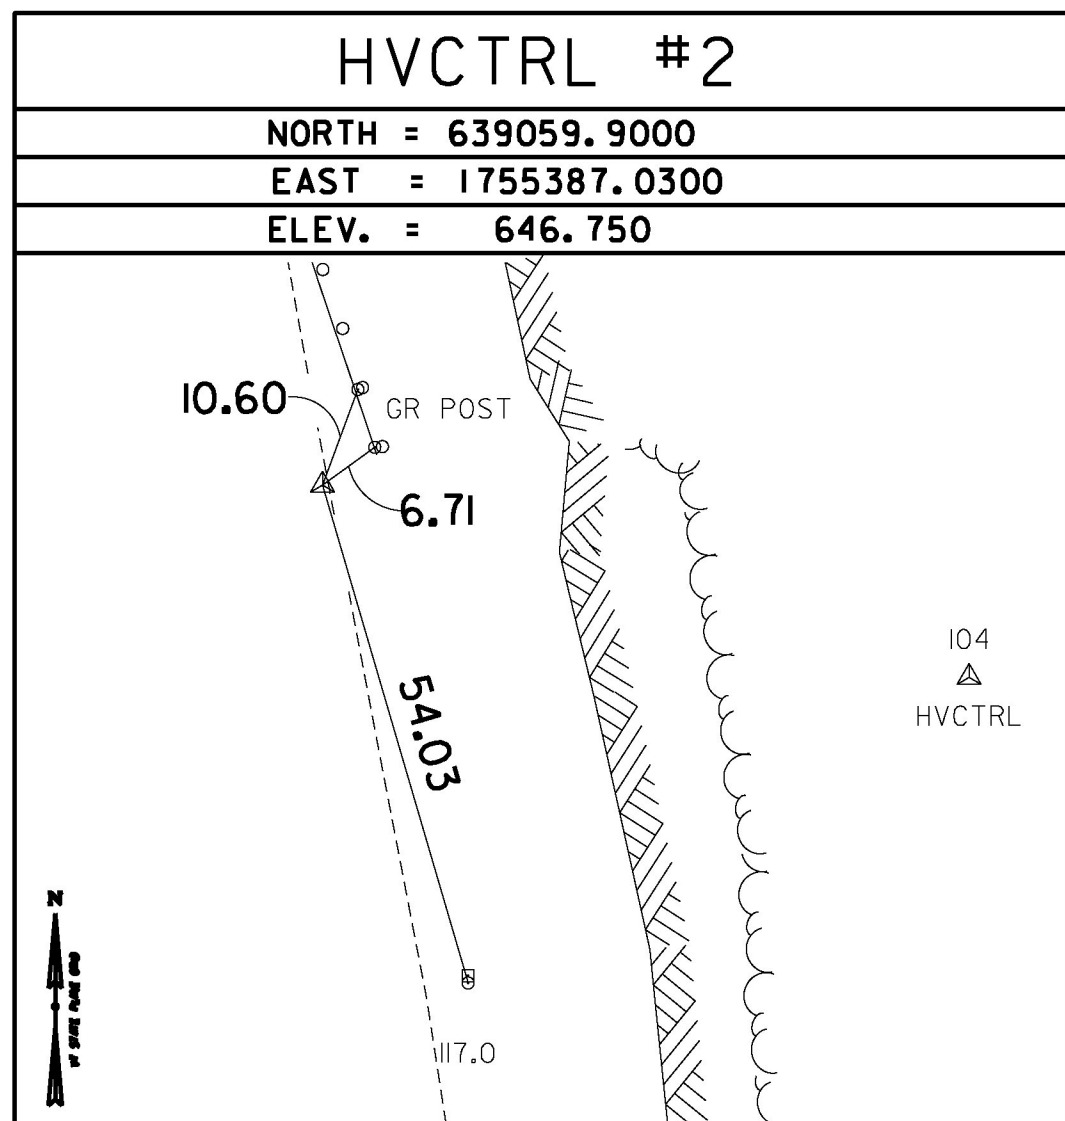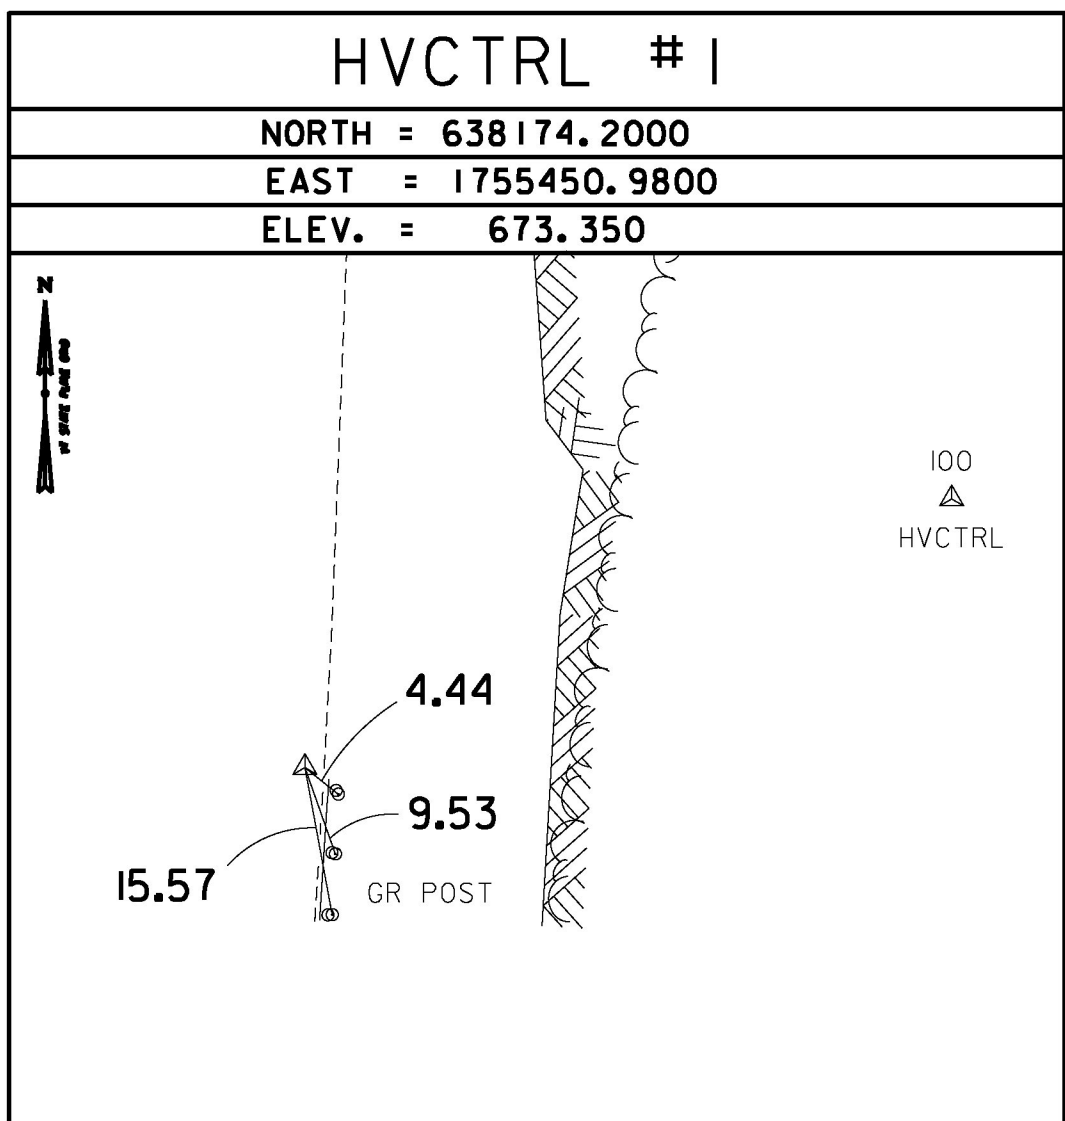

GPS CONTROL POINTS

BRADFORD CORS ARP VTOX
NORTH = 549812.32
EAST = 1741883.79
ELEV. = 411.08

THE MONUMENT IS ATTACHED TO A TWO STORY CONCRETE /BRICK BUILDING WITH A 6 FT CONCRETE FOUNDATION BUILT IN 1972. THE MAST IS A 1.75 INCH DIA GALV PIPE THAT IS 108 INCHES LONG. THE MAST ATTACHED TO A STEEL MOUNTING FRAME WITH THREE ATTACHMENTS CONSISTING OF 3/8 INCH SS THROUGH BOLTS. THE MOUNTING FRAME IS ATTACHED TO THE BUILDING USING 8 ATTACHMENT POINTS. THE TOP 4 ARE 1/2 INCH SS BOLTS SECURED TO THE BRICK OR CONC WITH LEAD ANCHORS. THE BOTTOM 4 ATTACHMENTS ARE TROUGH BOLTED AND CONSIST OF 1/2 INCH SS THREADED ROD AND NUTS.



PROJECT NAME: RYEGATE	
PROJECT NUMBER: IM 091-2(80)	
FILE NAME: x13a368+1	PLOT DATE: 3/30/2017
PROJECT LEADER: B. MARTIN/K. UPMAL	DRAWN BY: C. CYR
DESIGNED BY: VTRANS	CHECKED BY: P. BEYOR
TIE SHEET	SHEET 7 OF 61