


ROCK CUT TREATMENT LOCATION	PHOTO REFERENCE NUMBER					
	11	12	13	14	15	16
SB TBI	X	X	X	X		
SB SC @ STA S 6172+50.0					X	X

NOTE: REFER TO CONTRACT DOCUMENTS FOR PHOTOGRAPHS

CURVE S1
$\Delta = 20^\circ 01' 05.7''$
$D = 1^\circ 30' 57''$
$R = 3779.70'$
$T = 667.08'$
$L = 1313.86'$
$E = 58.42'$

STA S 6170+15.50 (MM 116.859)
BEGIN APPROACH
NORTHING: 638282.15
EASTING: 1755303.69

PC STA S 6171+15.50 (MM 116.878)
END APPROACH
BEGIN RYEGATE IM 091-2(80)

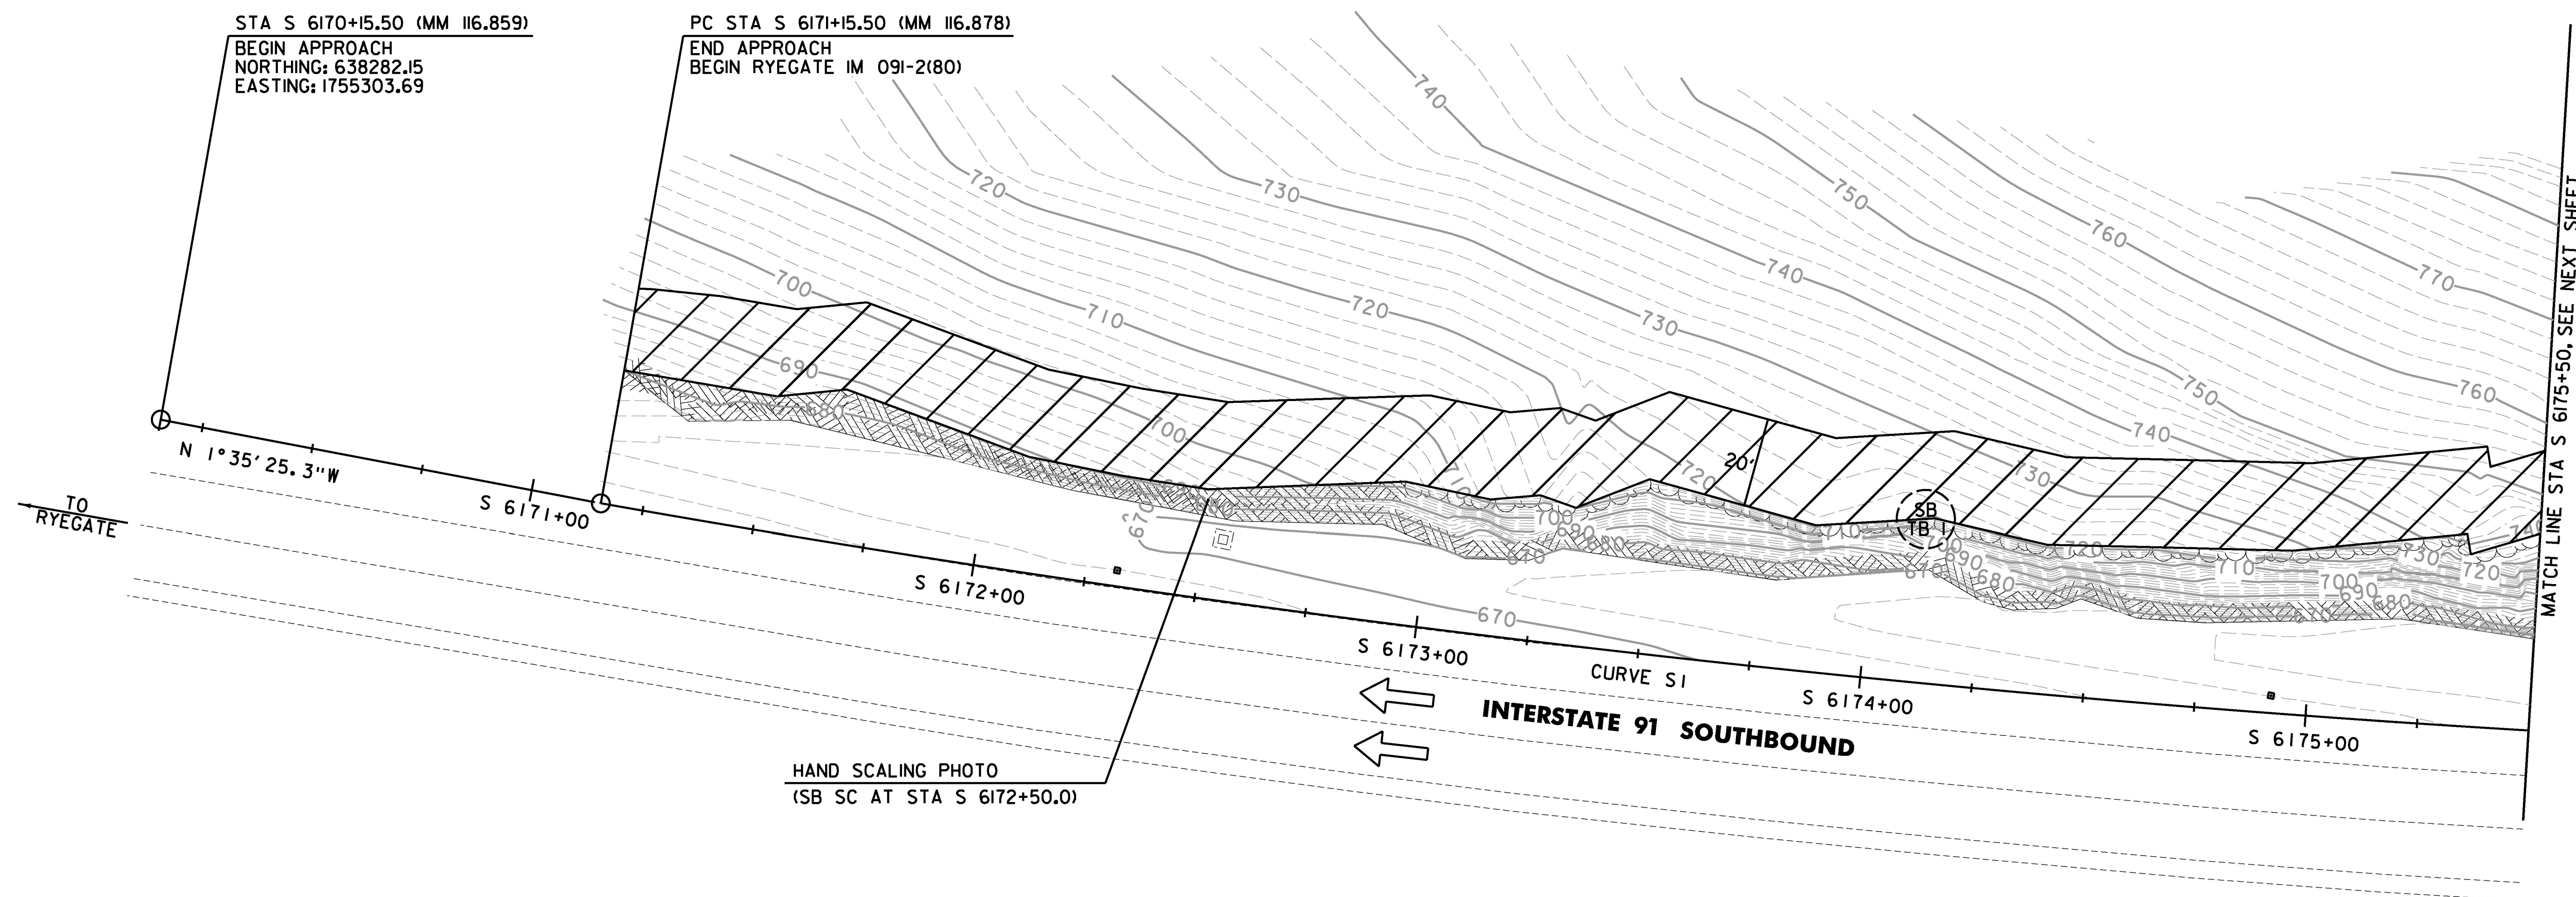

HAND SCALING PHOTO
(SB SC AT STA S 6172+50.0)

LEGEND	
	TRIM BLASTING LOCATION
	DIRECTION OF TRAFFIC
	CLEARING AND GRUBBING (BY THE ACRE)

0 20 40
SCALE IN FEET

CHA

PROJECT NAME: RYEGATE
PROJECT NUMBER: IM 091-2(80)

FILE NAME: z13a368bdr.dgn
PROJECT LEADER: D. GOZALKOWSKI
DESIGNED BY: J. OLSEN
PLAN SHEET 3

PLOT DATE: 3/30/2017
DRAWN BY: J. HEALD
CHECKED BY: J. SHIELDS
SHEET 14 OF 61

SPECIAL PROVISION (HAND SCALING)
STA S 6171+15.5 - STA S 6175+50.0 LT

SPECIAL PROVISION (TRIM BLASTING)
SB TBI - STA S 6174+10.0 LT

REMOVAL OF EXISTING DELINEATOR
STA S 6172+32.0 LT (WHITE)
STA S 6174+92.0 LT (WHITE)

DELINEATOR WITH STEEL POST
STA S 6172+32.0 LT (WHITE)
STA S 6174+92.0 LT (WHITE)