



ROCK CUT TREATMENT LOCATION	PHOTO REFERENCE NUMBER				
	24	25	26	27	28
SB SC @ STA S 6180+25.0	X	X	X		
SB SCALE LARGE BLOCK NO.2				X	X

NOTE: REFER TO CONTRACT DOCUMENTS FOR PHOTOGRAPHS

CURVE S1
$\Delta = 20^{\circ} 01' 05.7''$
$D = 1^{\circ} 30' 57''$
$R = 3779.70'$
$T = 667.08'$
$L = 1313.86'$
$E = 58.42'$

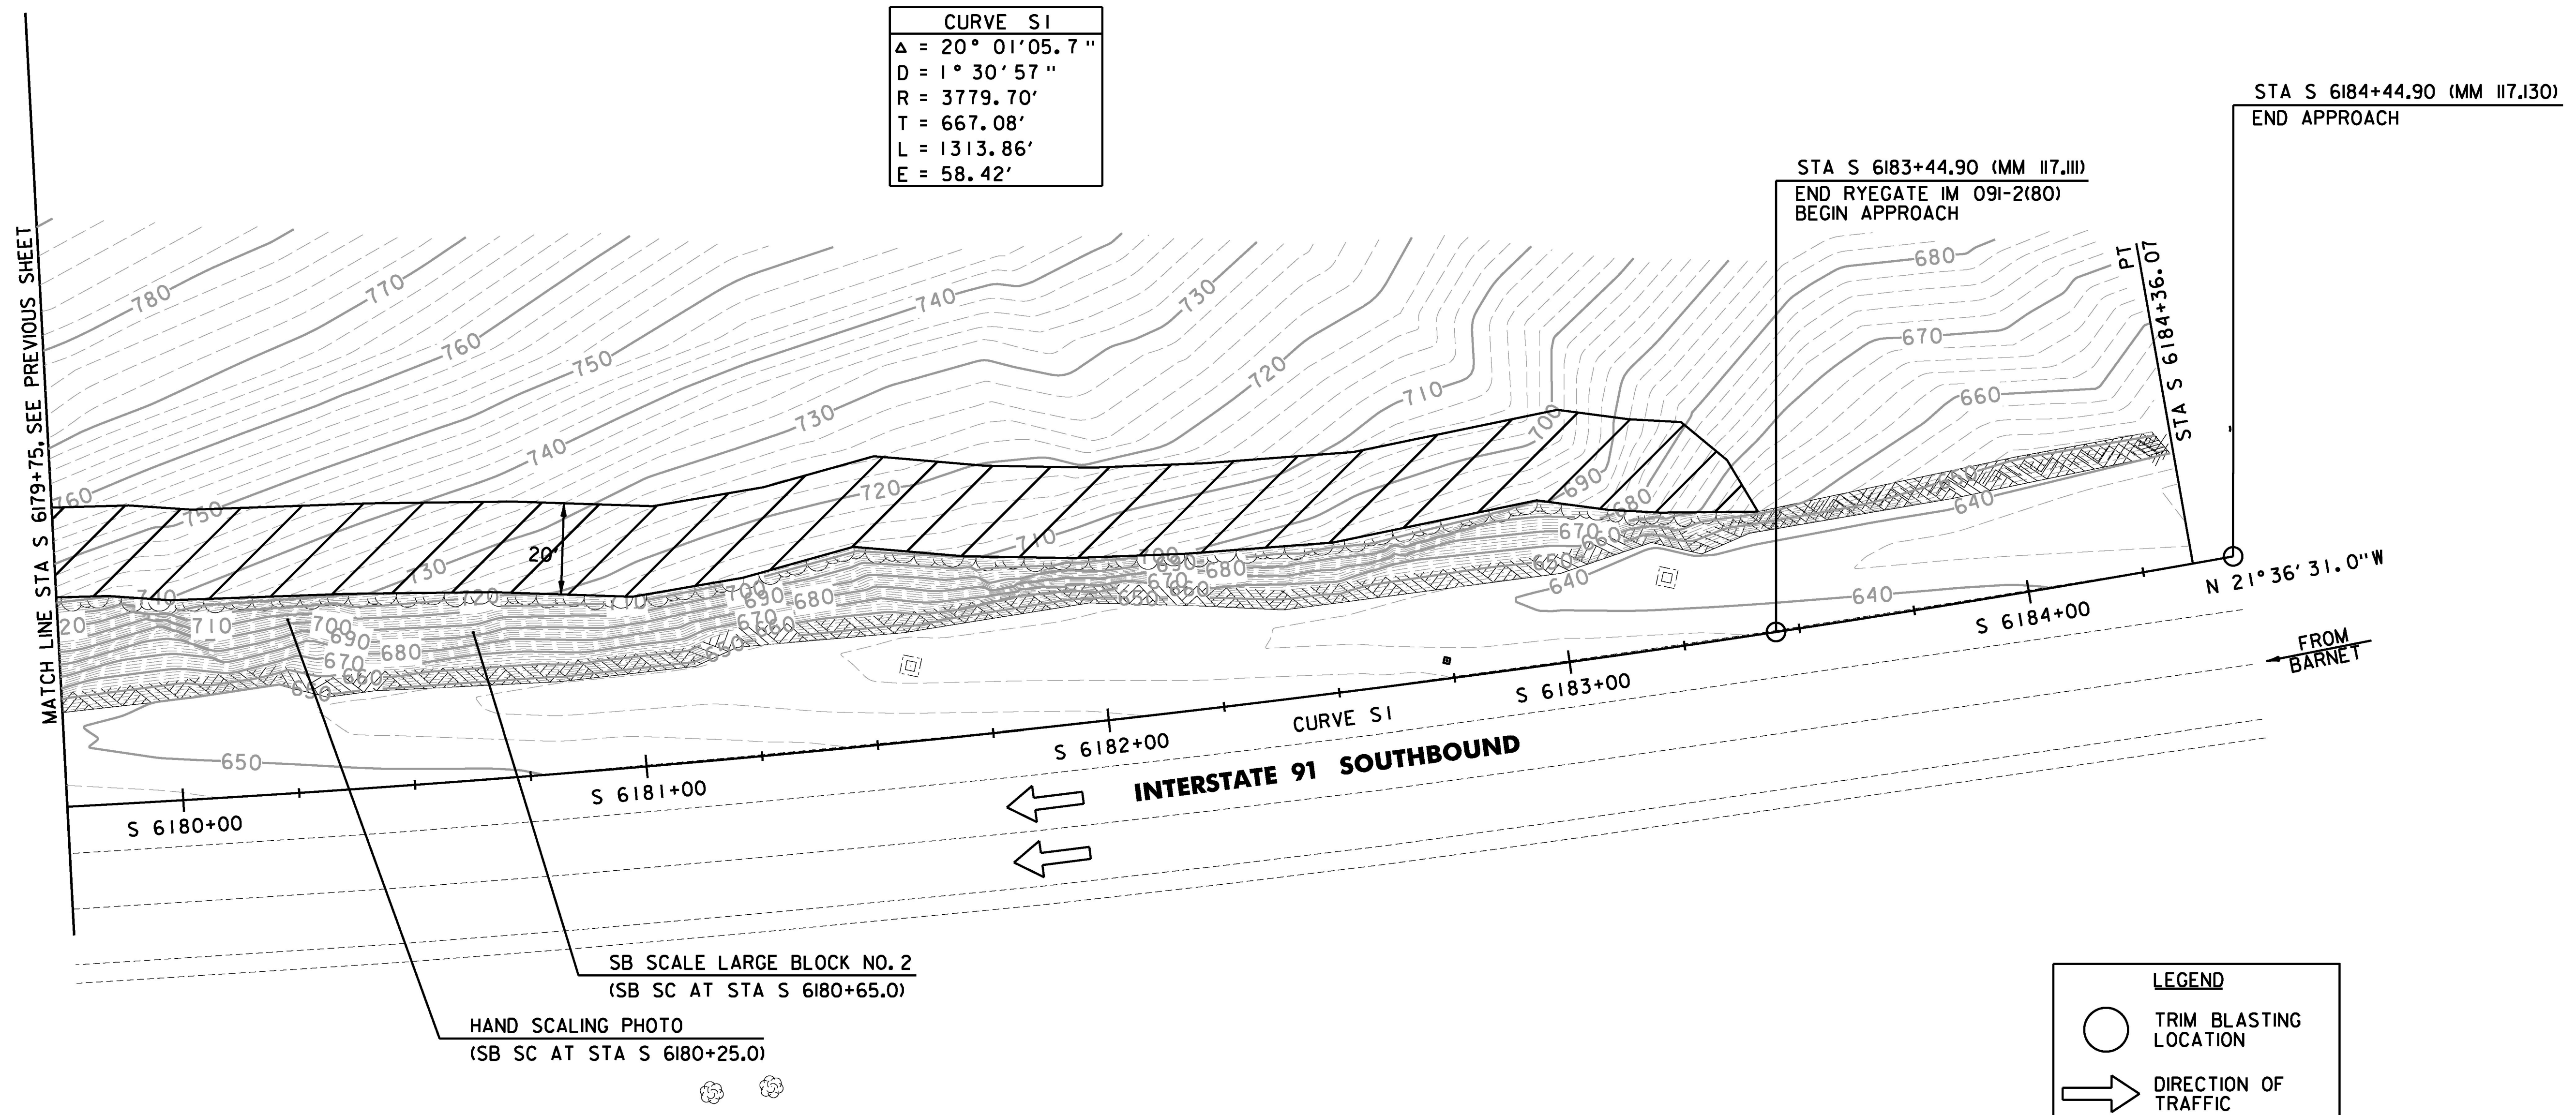

LEGEND	
	TRIM BLASTING LOCATION
	DIRECTION OF TRAFFIC
	CLEARING AND GRUBBING (BY THE ACRE)

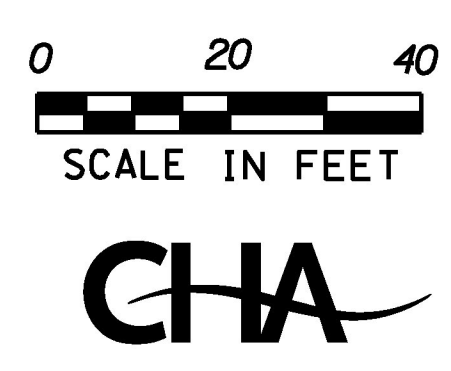

PROJECT NAME: RYEGATE	
PROJECT NUMBER: IM 091-2(80)	
FILE NAME: z13a368bdr.dgn	PLOT DATE: 3/30/2017
PROJECT LEADER: D. GOZALKOWSKI	DRAWN BY: J. HEALD
DESIGNED BY: J. OLSEN	CHECKED BY: J. SHIELDS
PLAN SHEET 5	SHEET 16 OF 61

REMOVAL OF EXISTING DELINEATOR
STA S 6182+73.9 LT (WHITE)
DELINEATOR WITH STEEL POST
STA S 6182+73.9 LT (WHITE)

SPECIAL PROVISION (HAND SCALING)
STA S 6179+75.0 - STA S 6183+44.9 LT

FILE NAME: W:\Projects\RYEGATE\IM 091-2(80)\CD\CD\KSTN\13a368\Consultants\Highway\13a368bdr.dgn
DATE/TIME: 3/30/2017
USER: JSH