
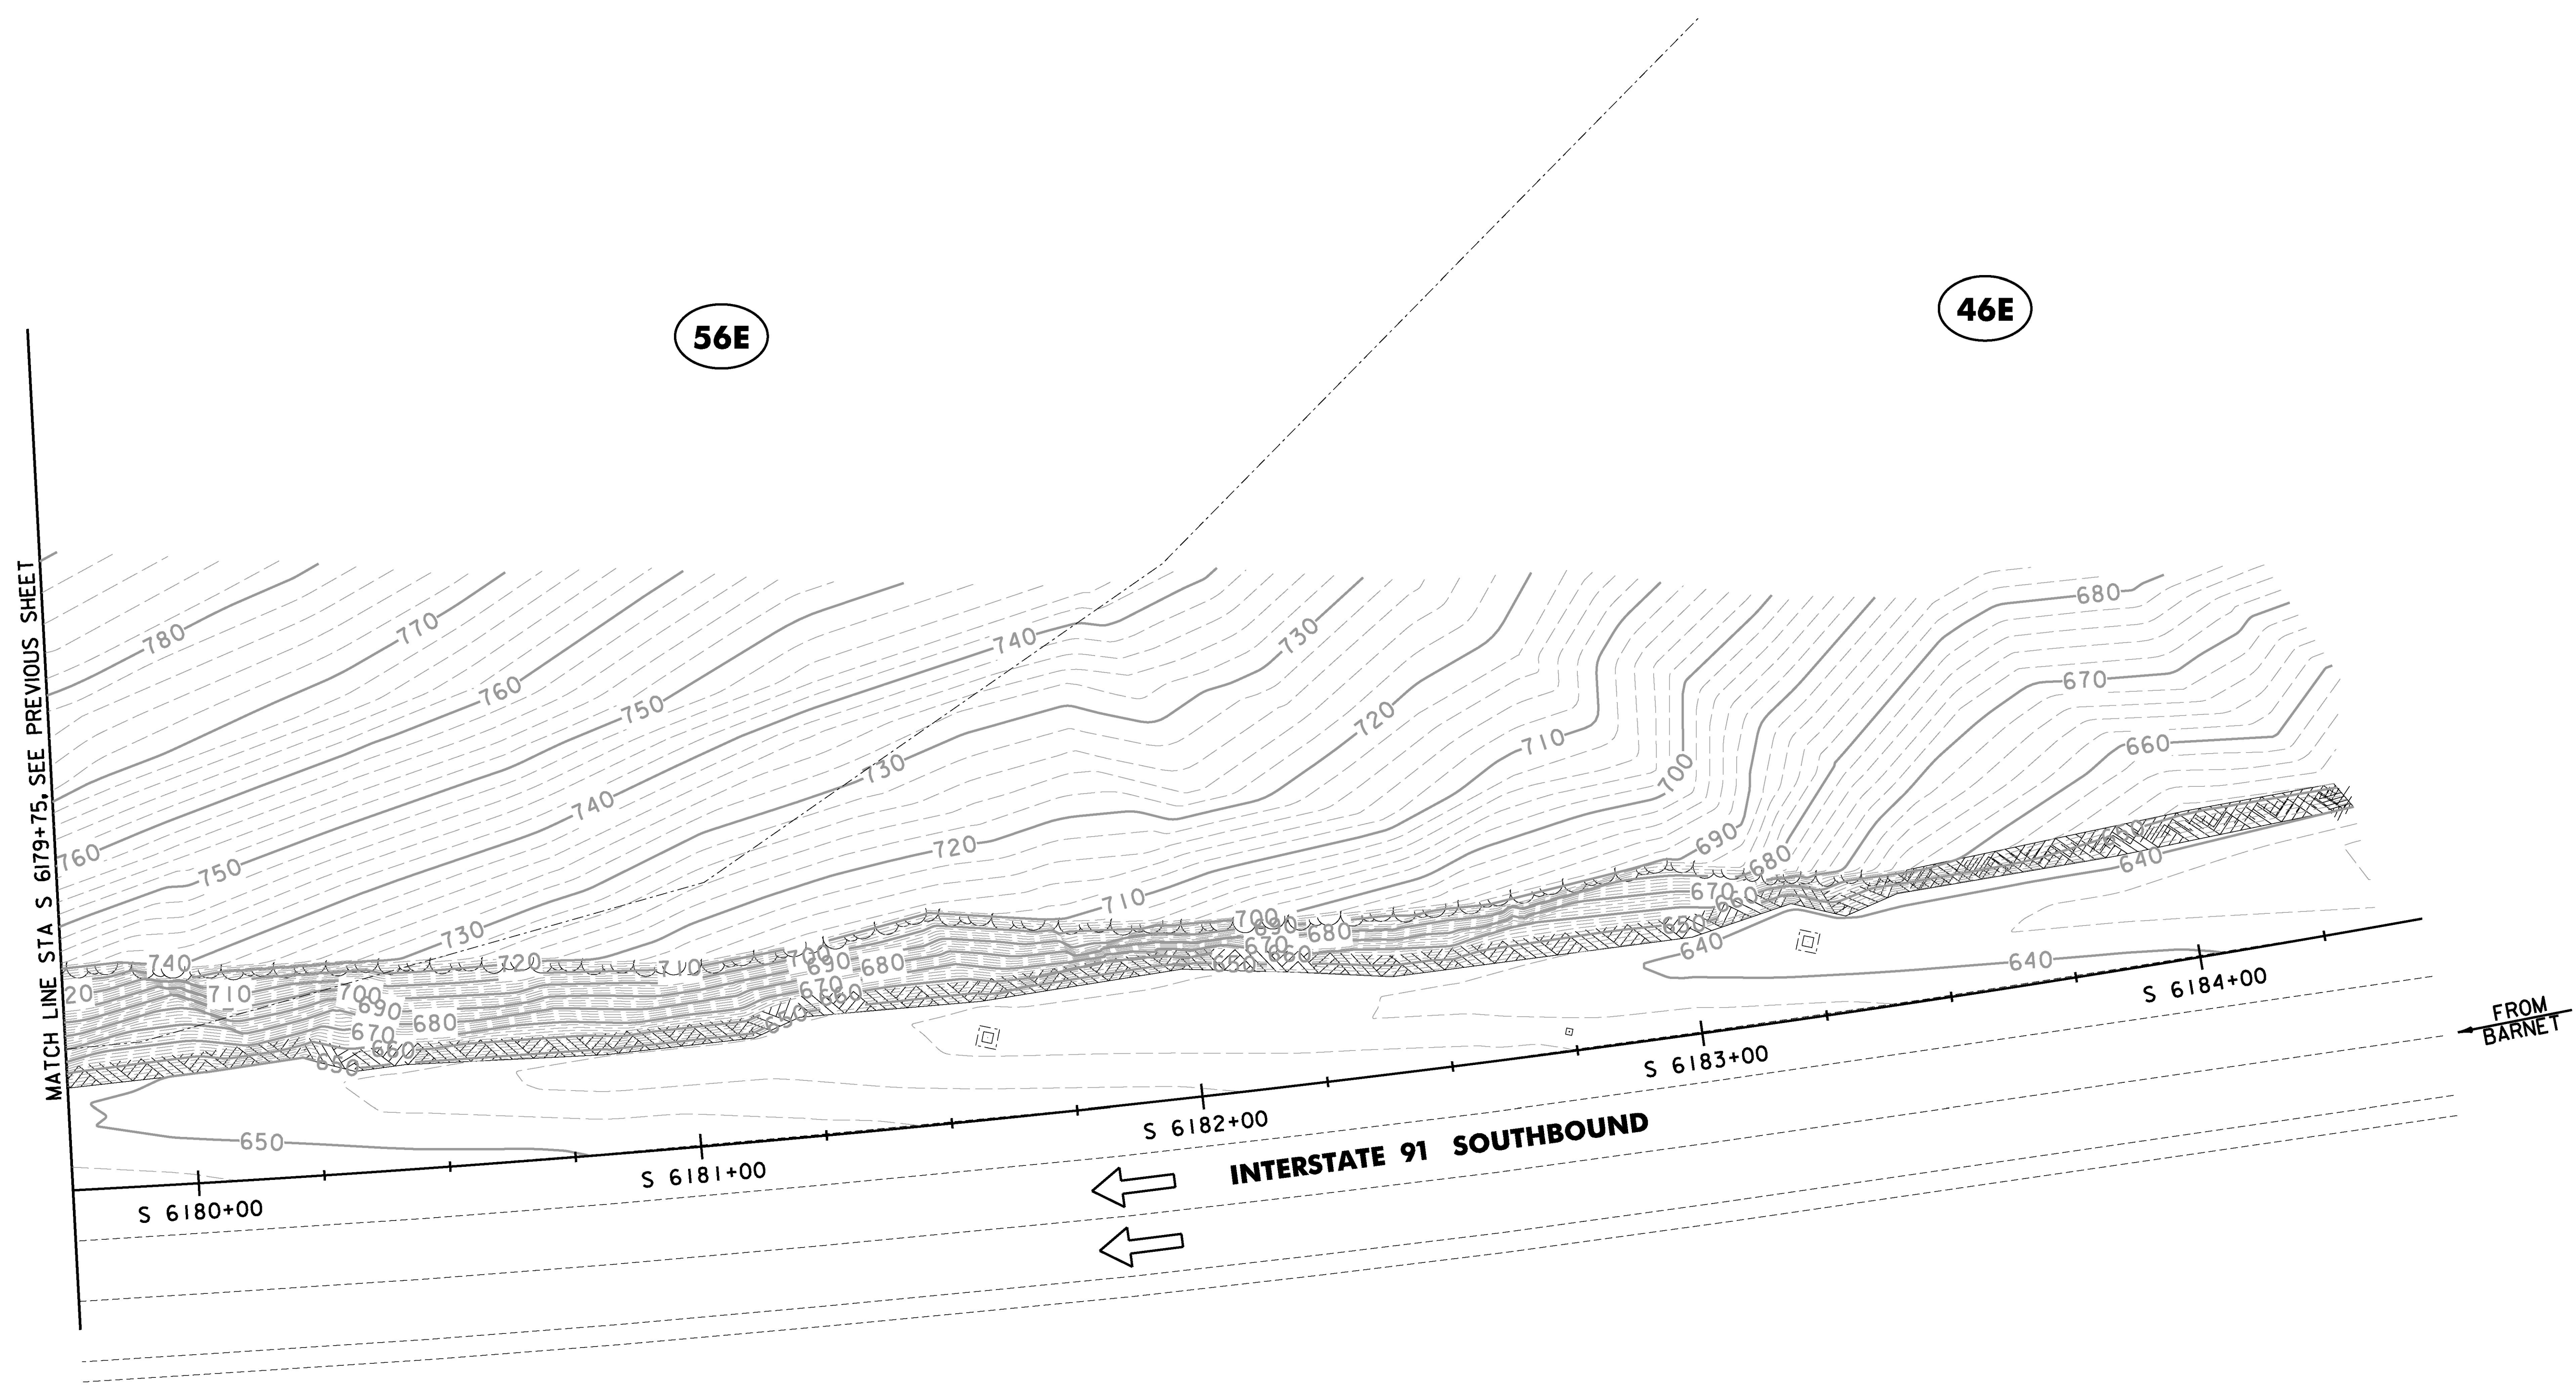


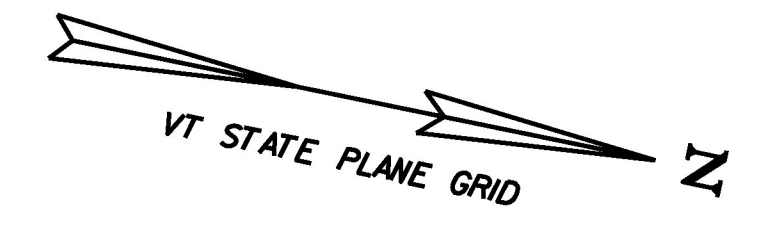

LEGEND

→ DIRECTION OF TRAFFIC

XX SOIL MAP UNIT SYMBOL (SEE EPSC NARRATIVE FOR DETAILS)

0 20 40
SCALE IN FEET

CHA

PROJECT NAME: RYEGATE	
PROJECT NUMBER: IM 091-2(80)	
FILE NAME: z13a368bdr_ero_ex.dgn	PLOT DATE: 3/30/2017
PROJECT LEADER: D. GOZALKOWSKI	DRAWN BY: J. HEALD
DESIGNED BY: J. OLSEN	CHECKED BY: J. SHIELDS
EPSC EXISTING CONDITIONS PLAN SHEET 5	SHEET 22 OF 61

FILE NAME: W:\Projects\091-2\IM 091-2(80)\EPSC\IM 091-2(80)_ero_ex.dgn
DATE/TIME: 3/30/2017 10:53:23
USER: jshields