
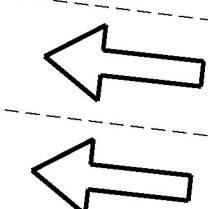



EXISTING R.O.W.

STA S 6170+15.50 (MM 116.859)
BEGIN APPROACH

PC STA S 6171+15.50 (MM 116.878)
END APPROACH
BEGIN RYEGATE IM 091-2(80)

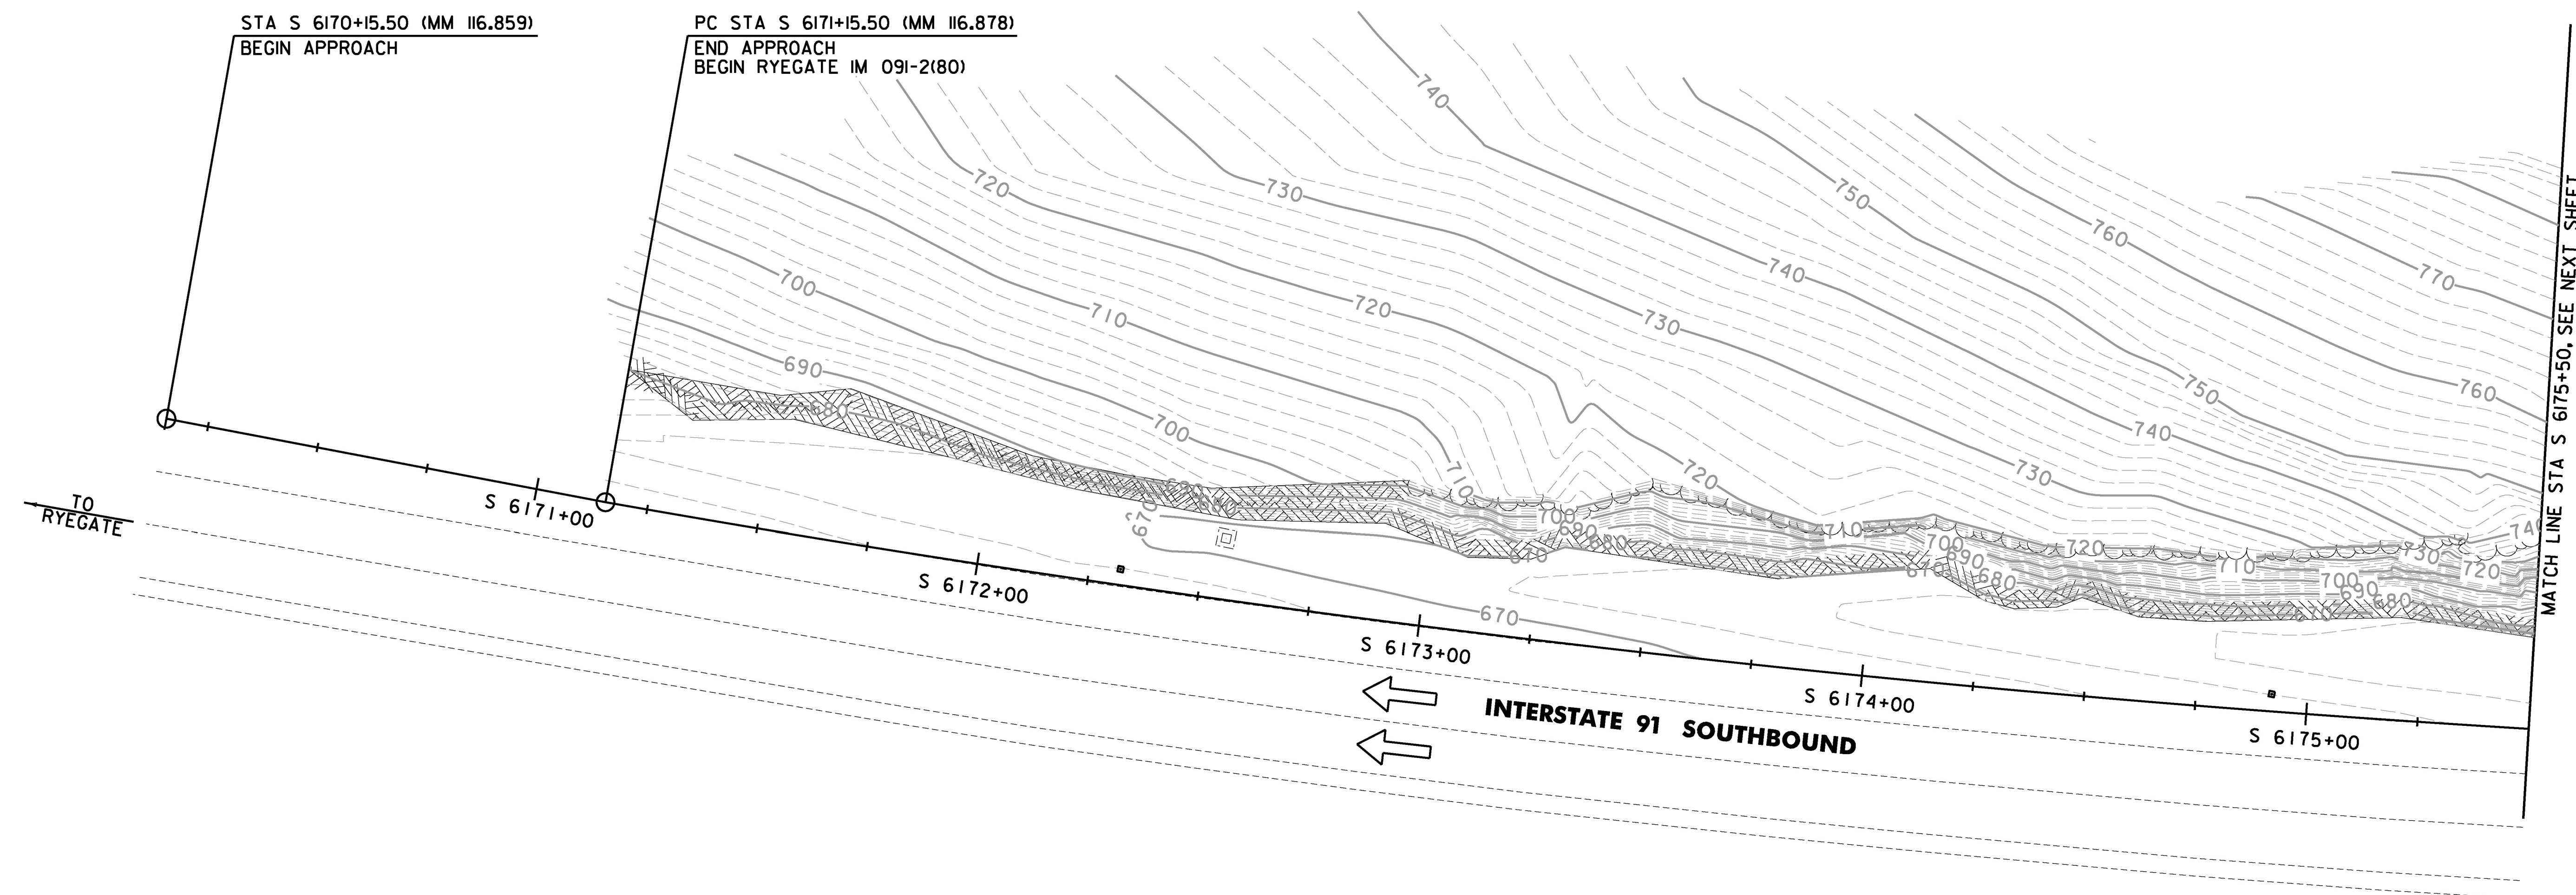

INTERSTATE 91 SOUTHBOUND

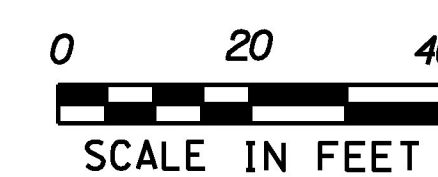

CHA

PROJECT NAME: RYEGATE	PLOT DATE: 3/30/2017
PROJECT NUMBER: IM 091-2(80)	DRAWN BY: J. HEALD
FILE NAME: z13a368bdr_ero_.fin.dgn	CHECKED BY: J. SHIELDS
PROJECT LEADER: D. GOZALKOWSKI	SHEET 30 OF 61
DESIGNED BY: J. OLSEN	
EPSC FINAL PLAN SHEET 3	