



FILE NAME: W:\Projects\ANY\KA\29741\CADD\KSTN\13a368\Consultants\Highway\213a368xsc.dgn
DATE/TIME: 3/30/2017
USER: 5323

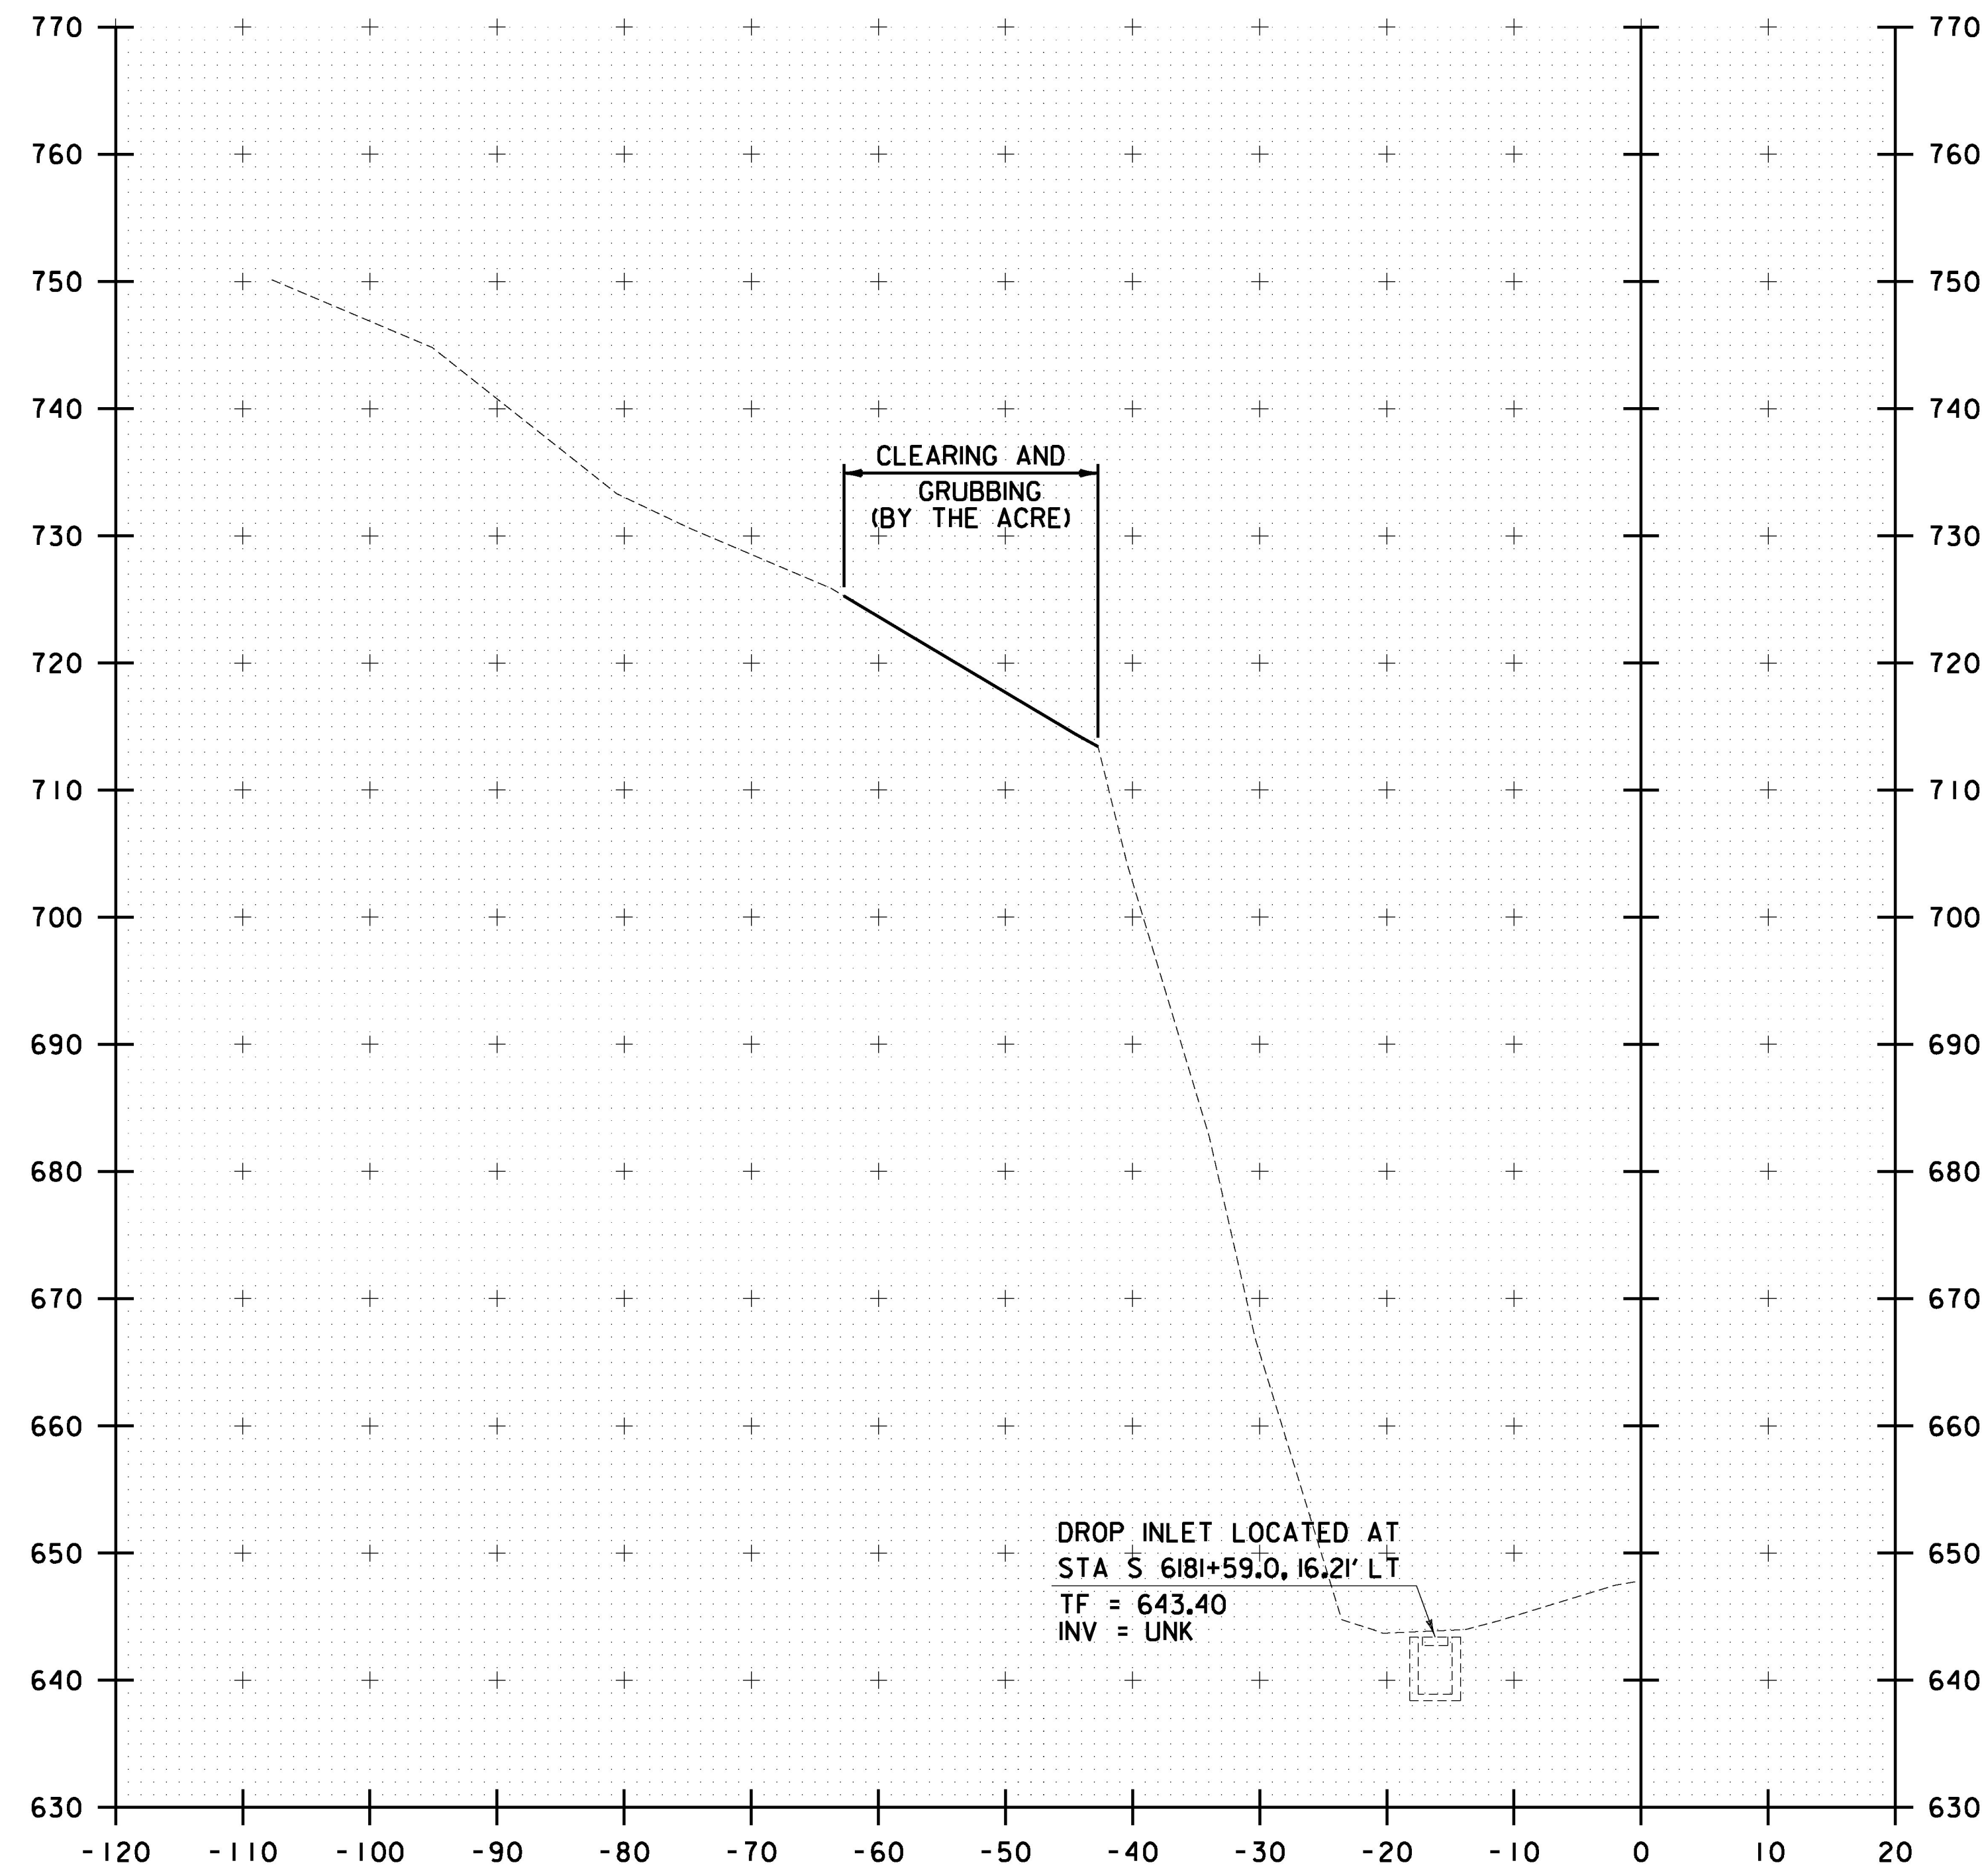

S 6181+50

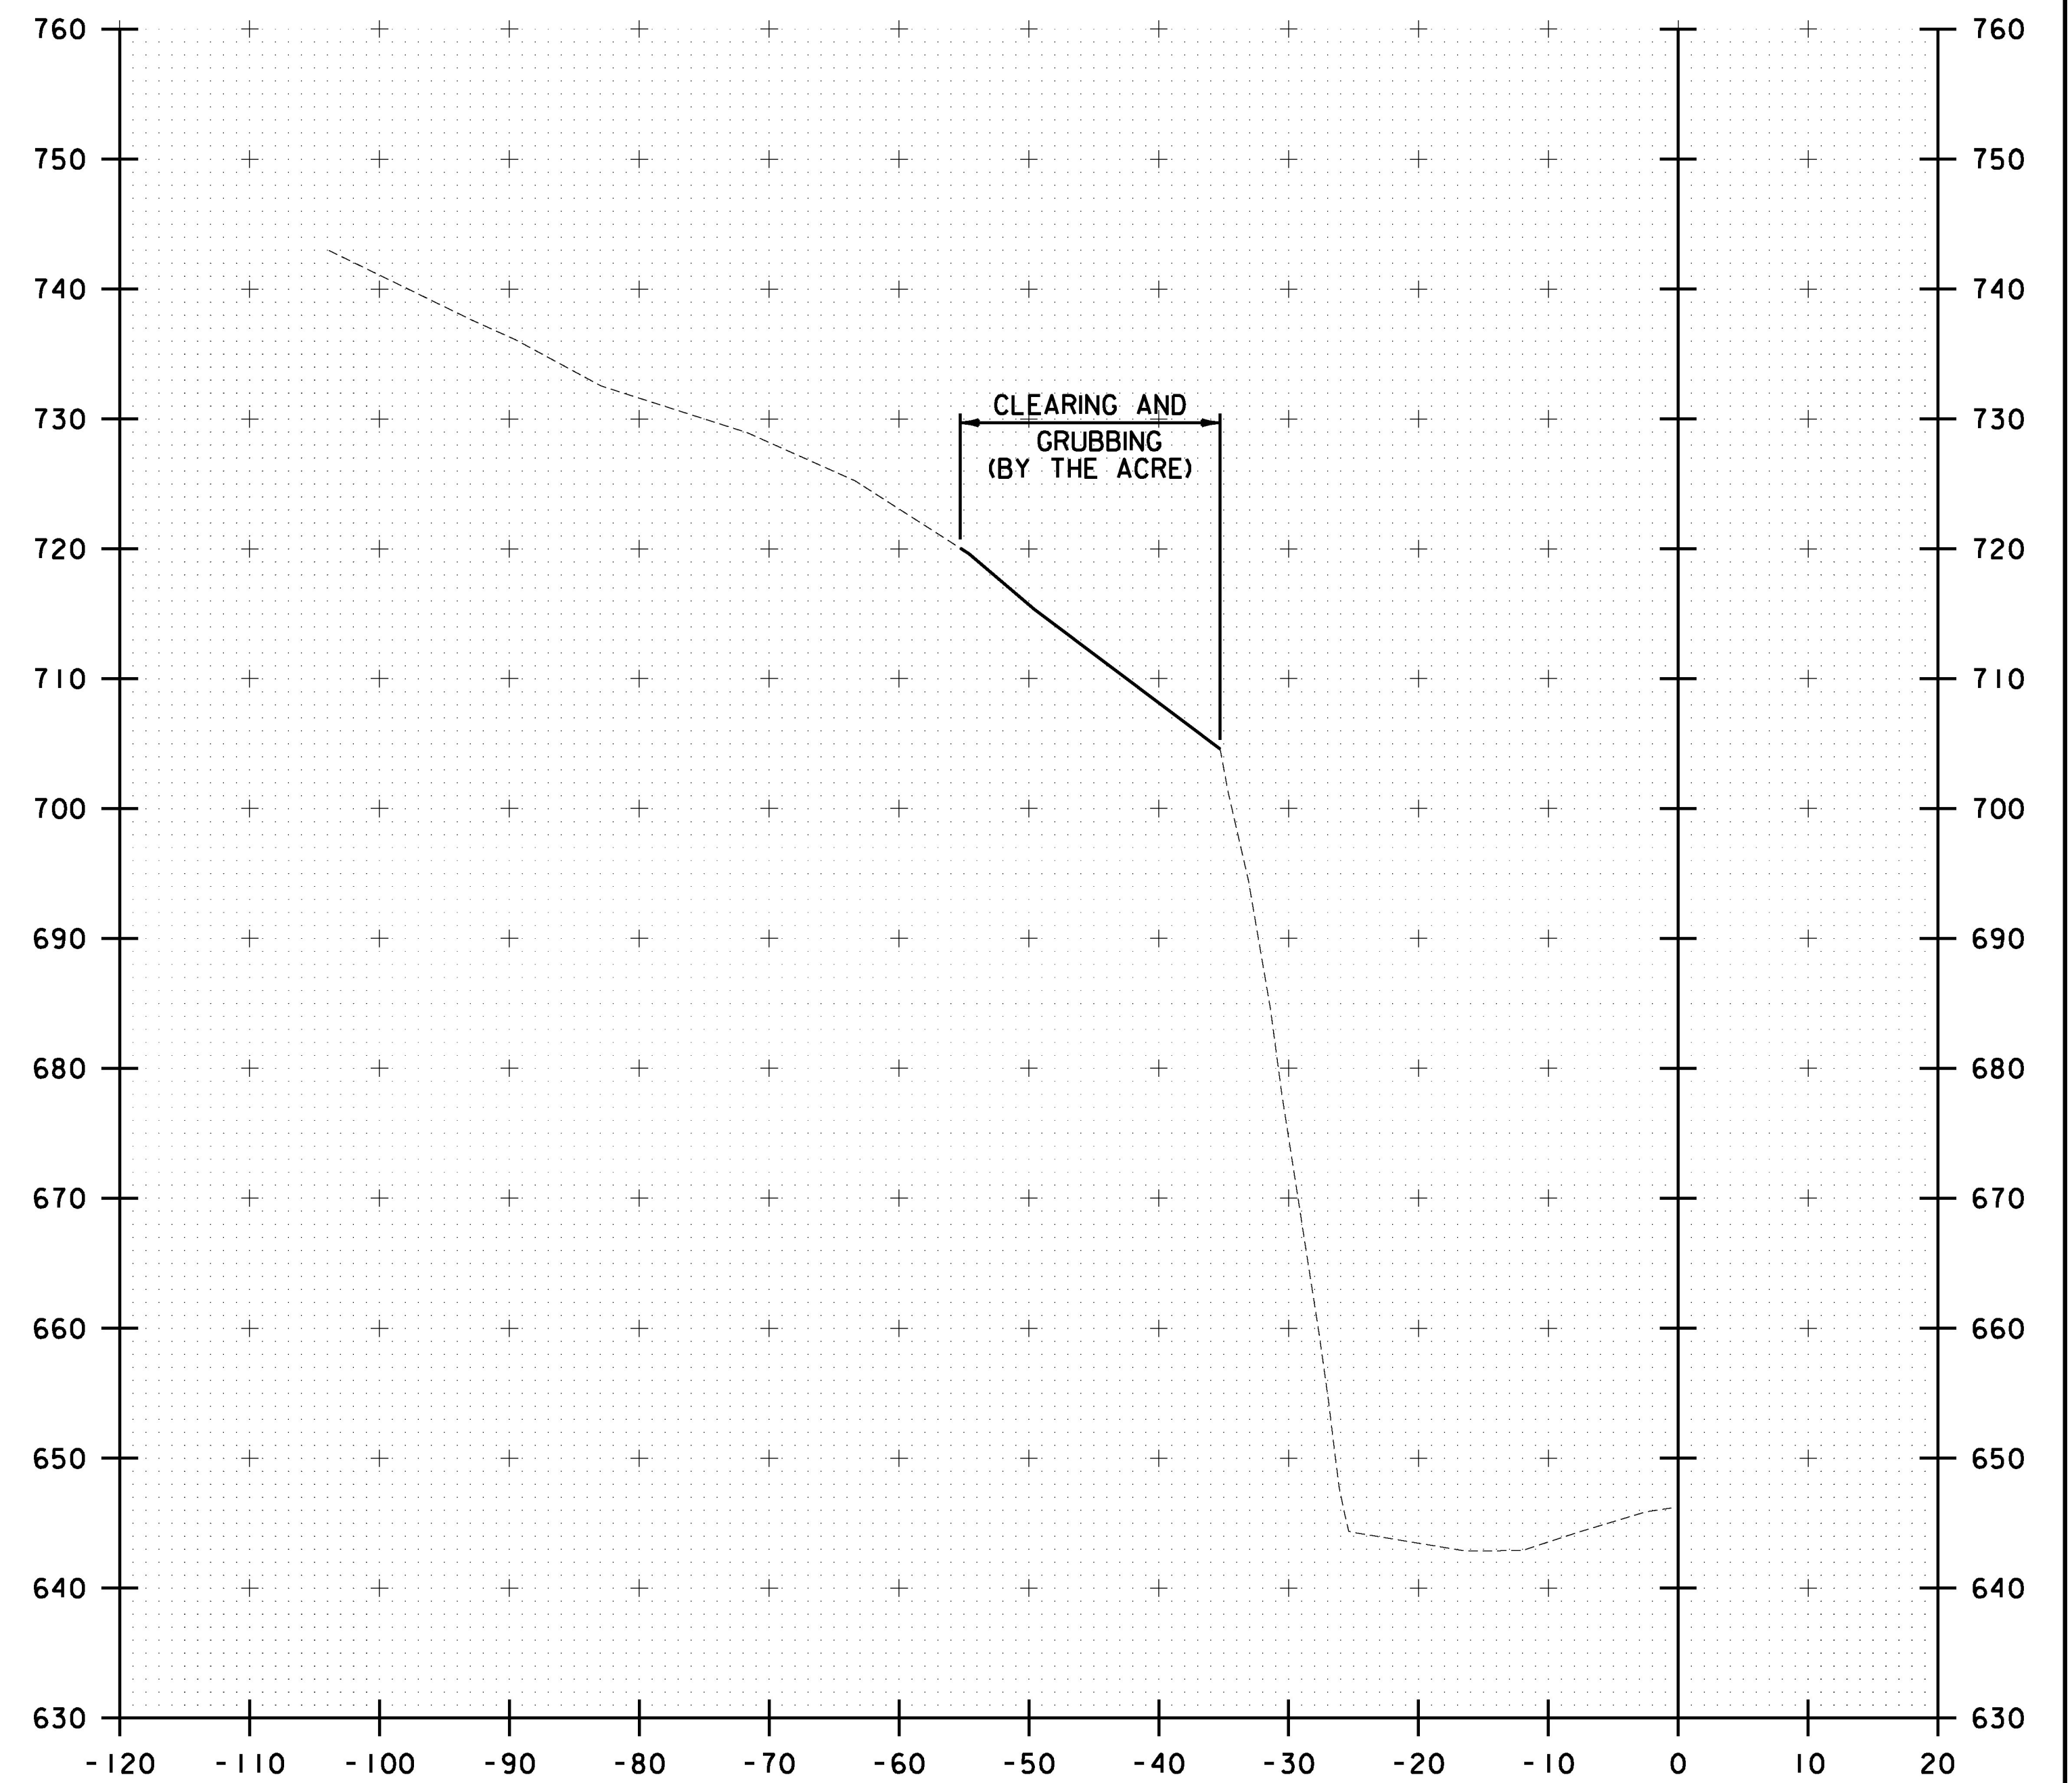

S 6182+00

STA. S 6181+50 TO STA. S 6182+00

10 0 10
SCALE IN FEET

CHA

PROJECT NAME: RYEGATE	
PROJECT NUMBER: IM 091-2(80)	
FILE NAME: 213a368xsc.dgn	PLOT DATE: 3/30/2017
PROJECT LEADER: D. GOZALKOWSKI	DRAWN BY: J. HEALD
DESIGNED BY: J. OLSEN	CHECKED BY: J. SHIELDS
CROSS SECTION SHEET 22	SHEET 57 OF 61