




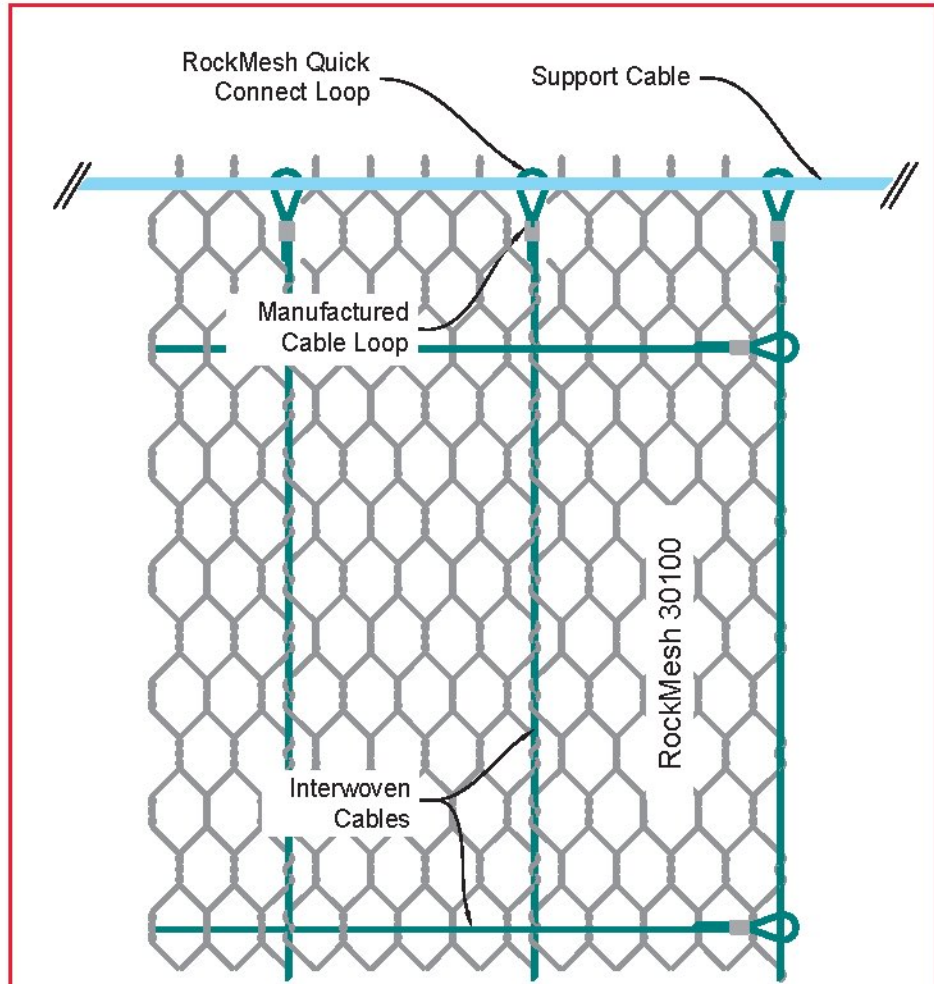

Detail C.2.A - Panel to Support Cable Connection
- With RockMesh Quick Connect Cable Loop Option -

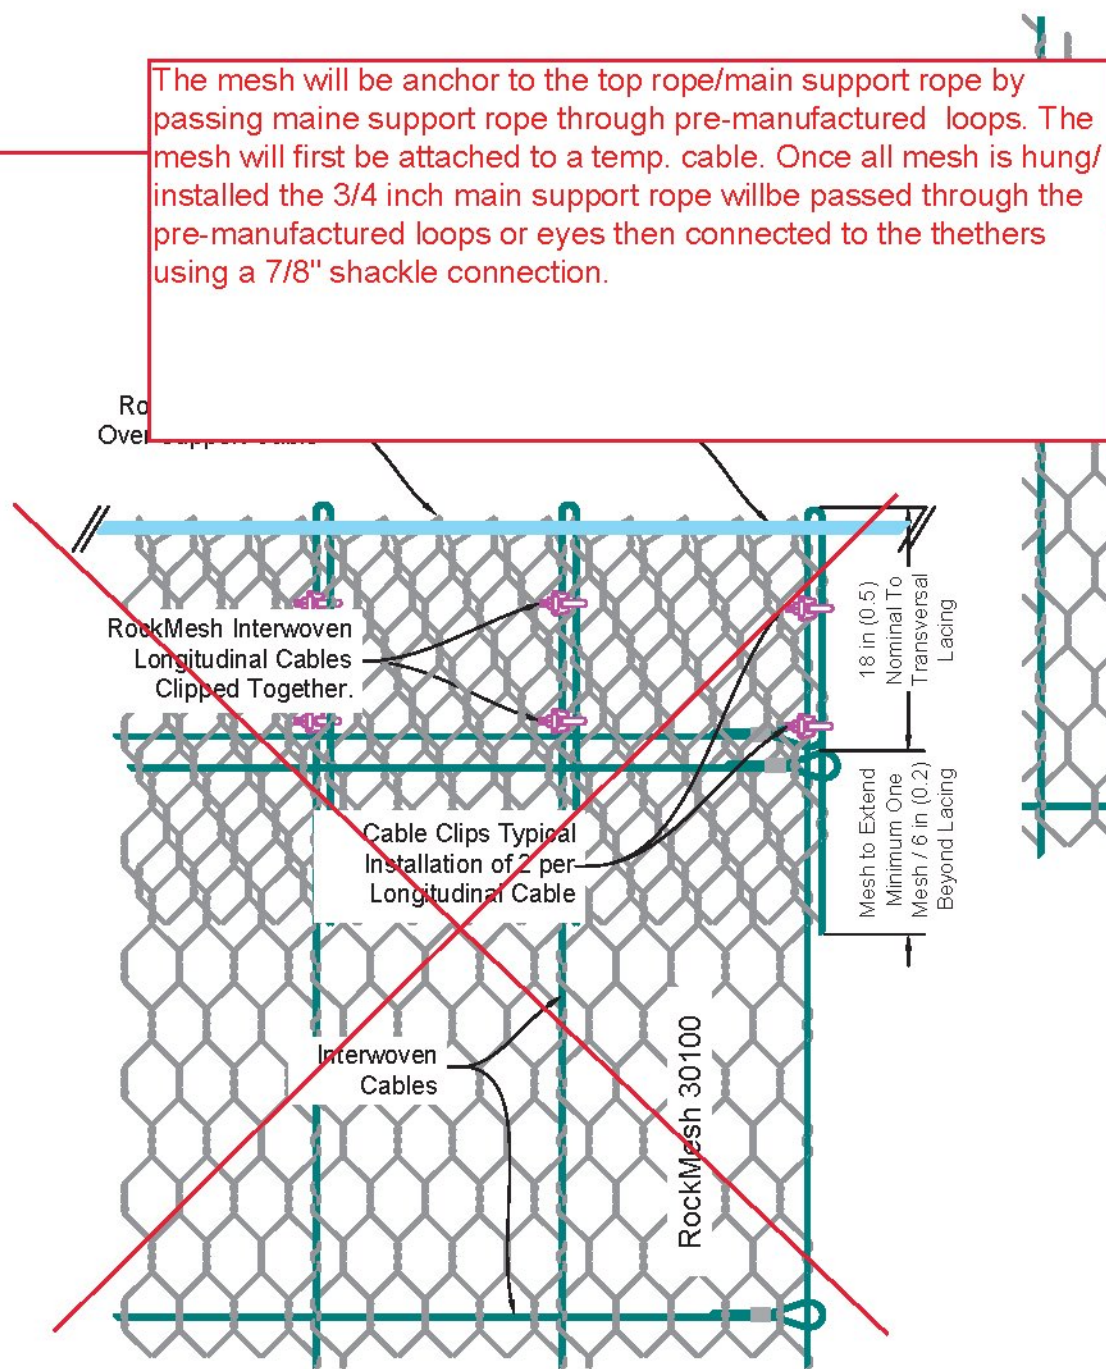

Detail C.2.B - Panel to Support Cable Connection
- With Wire Rope Clip Option -

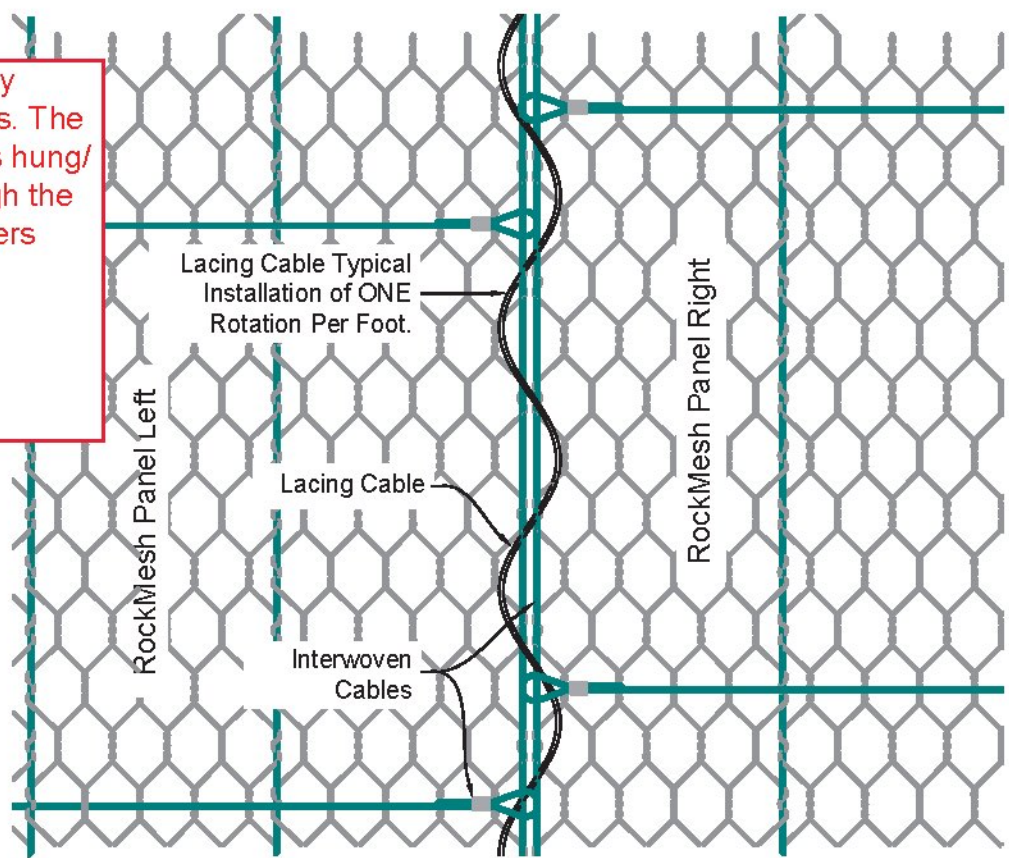

Detail C.1.A - Panel to Panel Connection
- With Wire Rope Lacing Option -

Maccaferri Inc. assumes no responsibility for the drawings and calculations it provides, as they must be intended as a general indication to suggest the proper use of its products.				Drawing Title: RockMesh 30100 Drapery				Designed: -		Date: -		Project: RYEGATE IM 091-2 (80) /		MACCAFERRI Maccaferri, Inc. 10303 Governor Lane Blvd Williamsport, MD 21795-3116 USA Ph: (301) 223-8910 Fax: (301) 223-6134		
				Mesh Connection and Lacing Details				Drawn: BL		Date: 08.24.17		ROCK SLOPE PROTECTION				
				Project No: RFBU2017 - 102		Client: VAOT										
				Drawing No: 3 / 03		Units: Feet		Scale: NTS		Rev: 1		Checked: -			Date: -	
										Printed on: 8/28/17						
Rev.	Issue / Revision:			Drawn:	App:	Date:					TYPICAL DRAWINGS					

This drawing is issued as a typical drawing and does not constitute a contract. It is the responsibility of the user to verify the dimensions and specifications of the materials and components used in the project. The drawing is issued as a typical drawing and does not constitute a contract. It is the responsibility of the user to verify the dimensions and specifications of the materials and components used in the project.