

TEMPORARY 4" REFLECTORIZED WHITE LINE

U.S. 5 48+50 ~ 48+70, 12' RT.
 48+70, 12' RT. ~ 51+80, 19' RT.
 51+80 ~ 53+00, 19' RT.
 53+00, 19' RT. ~ 53+61, 85' RT. (HOSP. APPR.)
 53+90, 89' RT. ~ 54+44, 19' RT. (HOSP. APPR.)
 54+44 ~ 55+24, 19' RT.
 55+24, 19' RT. ~ 58+00, 12' RT.
 48+50 ~ 48+70, 12' LT.
 48+70, 12' LT. ~ 51+80, 19' LT.
 51+80 ~ 53+19, 19' LT.
 53+19, 19' LT. ~ 53+70, 64' LT. (CONN. APPR.)
 54+17, 74' LT. ~ 54+68, 19' LT. (CONN. APPR.)
 54+68 ~ 55+24, 19' LT.
 55+24, 19' LT. ~ 58+00, 12' LT. 5
 CONNECTOR 54+50 ~ 55+00, 24' LT.
 55+00, 24' LT. ~ 58+00, 12' LT.
 54+64 ~ 58+00, 22' RT.

DURABLE 4" REFLECTORIZED WHITE LINE

U.S. 5 51+80 ~ 53+66, 7' RT.
 54+30 ~ 55+09, 7' LT.
 CONNECTOR 54+14 ~ 55+07, 12' LT.
 54+42 ~ 58+00, 12' RT. DASHED

PAINTED CURB

51+79 ~ 53+30 LT.
 53+98 ~ 54+60 RT.
 54+74 ~ 56+25 LT.
 54+95 ~ 56+60 RT.

DURABLE LETTER IN WORD MARKING

U.S. 5 51+84 E Q,N,L,Y 52+64 E Q,N,L,Y
 53+44 E Q,N,L,Y
 54+52 E Q,N,L,Y
 55+03 E Q,N,L,Y
 HOSP. APPR. 53+46, 2'-9' RT. S,T,Q,P
 CONNECTOR 54+35 LT Q,N,L,Y 54+23, 1'-8' LT. S,T,Q,P
 55+03 LT Q,N,L,Y

SEE STANDARD E-50 FOR
 WORD MARKING DETAILS

DURABLE 4" REFLECTORIZED YELLOW LINE


U.S. 5 48+50 ~ 48+90, 6 (DBL)
 48+90, 6 ~ 51+80, 7' LT (DBL)
 51+80 ~ 53+66, 7' LT (DBL)
 54+30 ~ 55+24, 7' RT (DBL)
 55+24, 7' RT ~ 58+00 E (DBL)
 CONNECTOR 54+14 ~ 58+00 E (DBL.)
 HOSP. APPR. 52+50 ~ 53+54 E (DBL.)

DURABLE 24" STOP BARS

U.S. 5 -
 -
 CONNECTOR 54+14, E ~ 39' LT.
 HOSP. APPR. 53+54 E ~ 24' RT.


APPLICATION NOTES

1. PAINTED CURB INCLUDES NOSE
2. WORD MARKING INDICATED AT CENTER OF WORD
3. ARROWS INDICATED AT BEGIN. OR END OF ARROW
4. STOP BARS INDICATED AT CENTER OF BAR

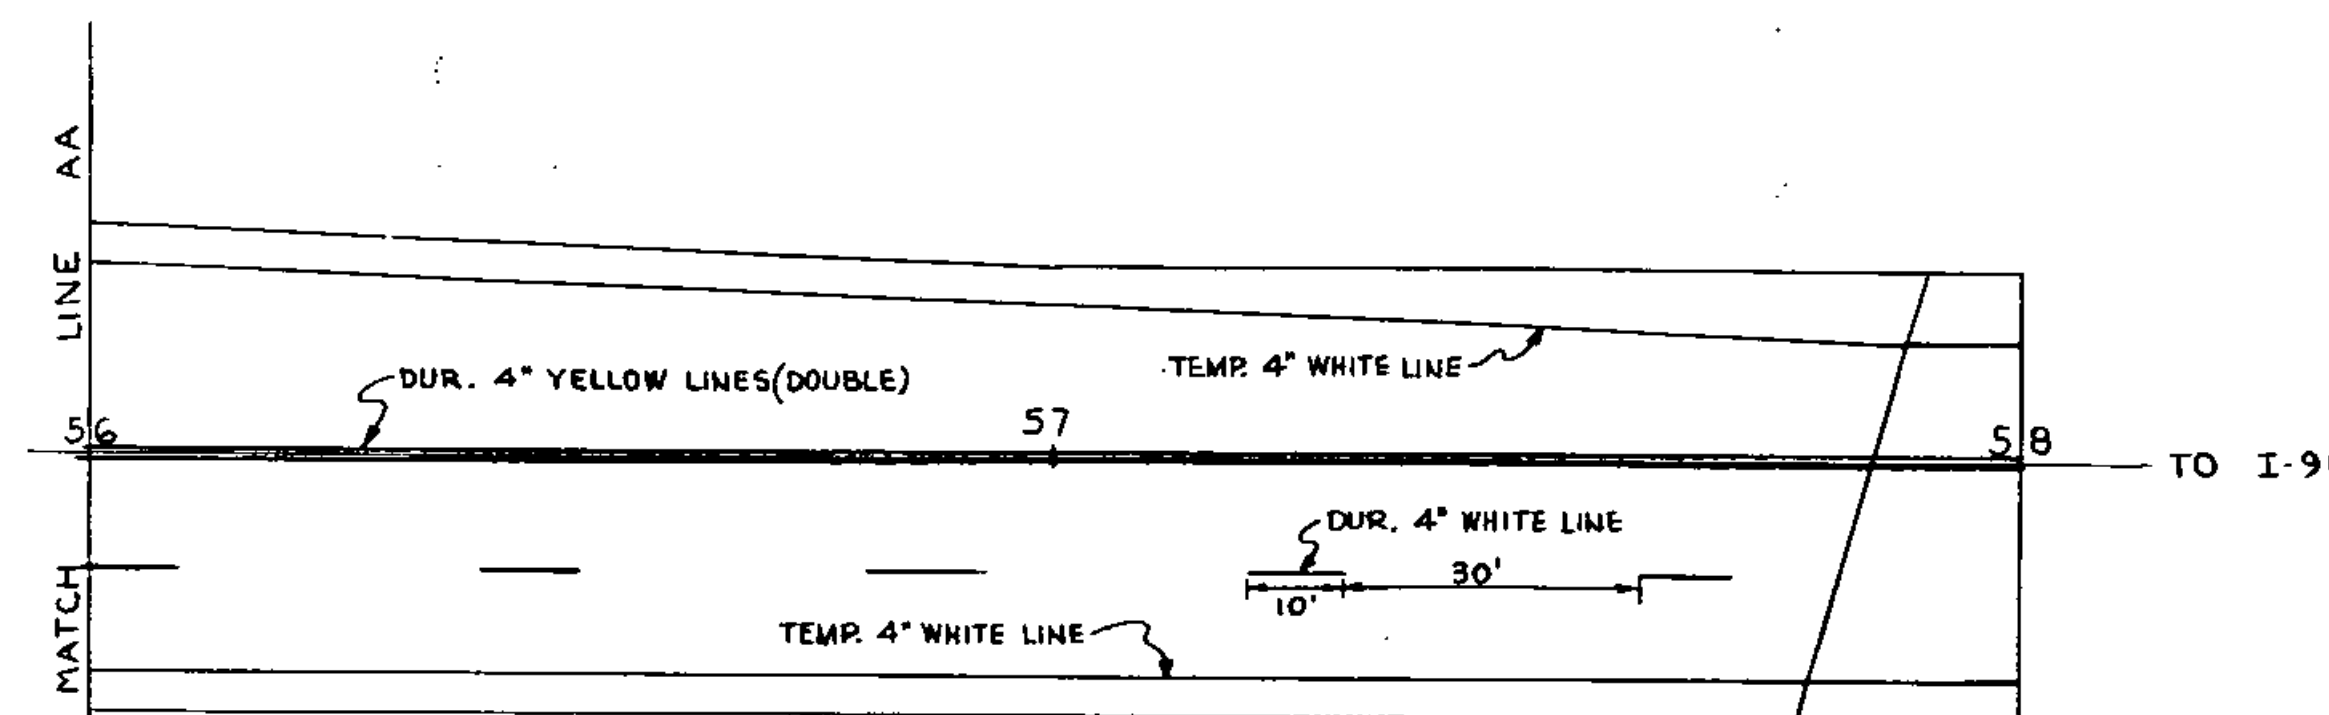

DURABLE ARROW MARKING

U.S. 5 51+92 E (LEFT POINT) 52+72 E (LEFT POINT)
 53+52 E (LEFT POINT)
 54+36 E (LEFT POINT)
 54+89 E (LEFT POINT)
 CONNECTOR 54+19 LT. (RIGHT POINT)
 54+86 LT. (RIGHT POINT)
 SEE STANDARD E-50 FOR ARROW DETAILS

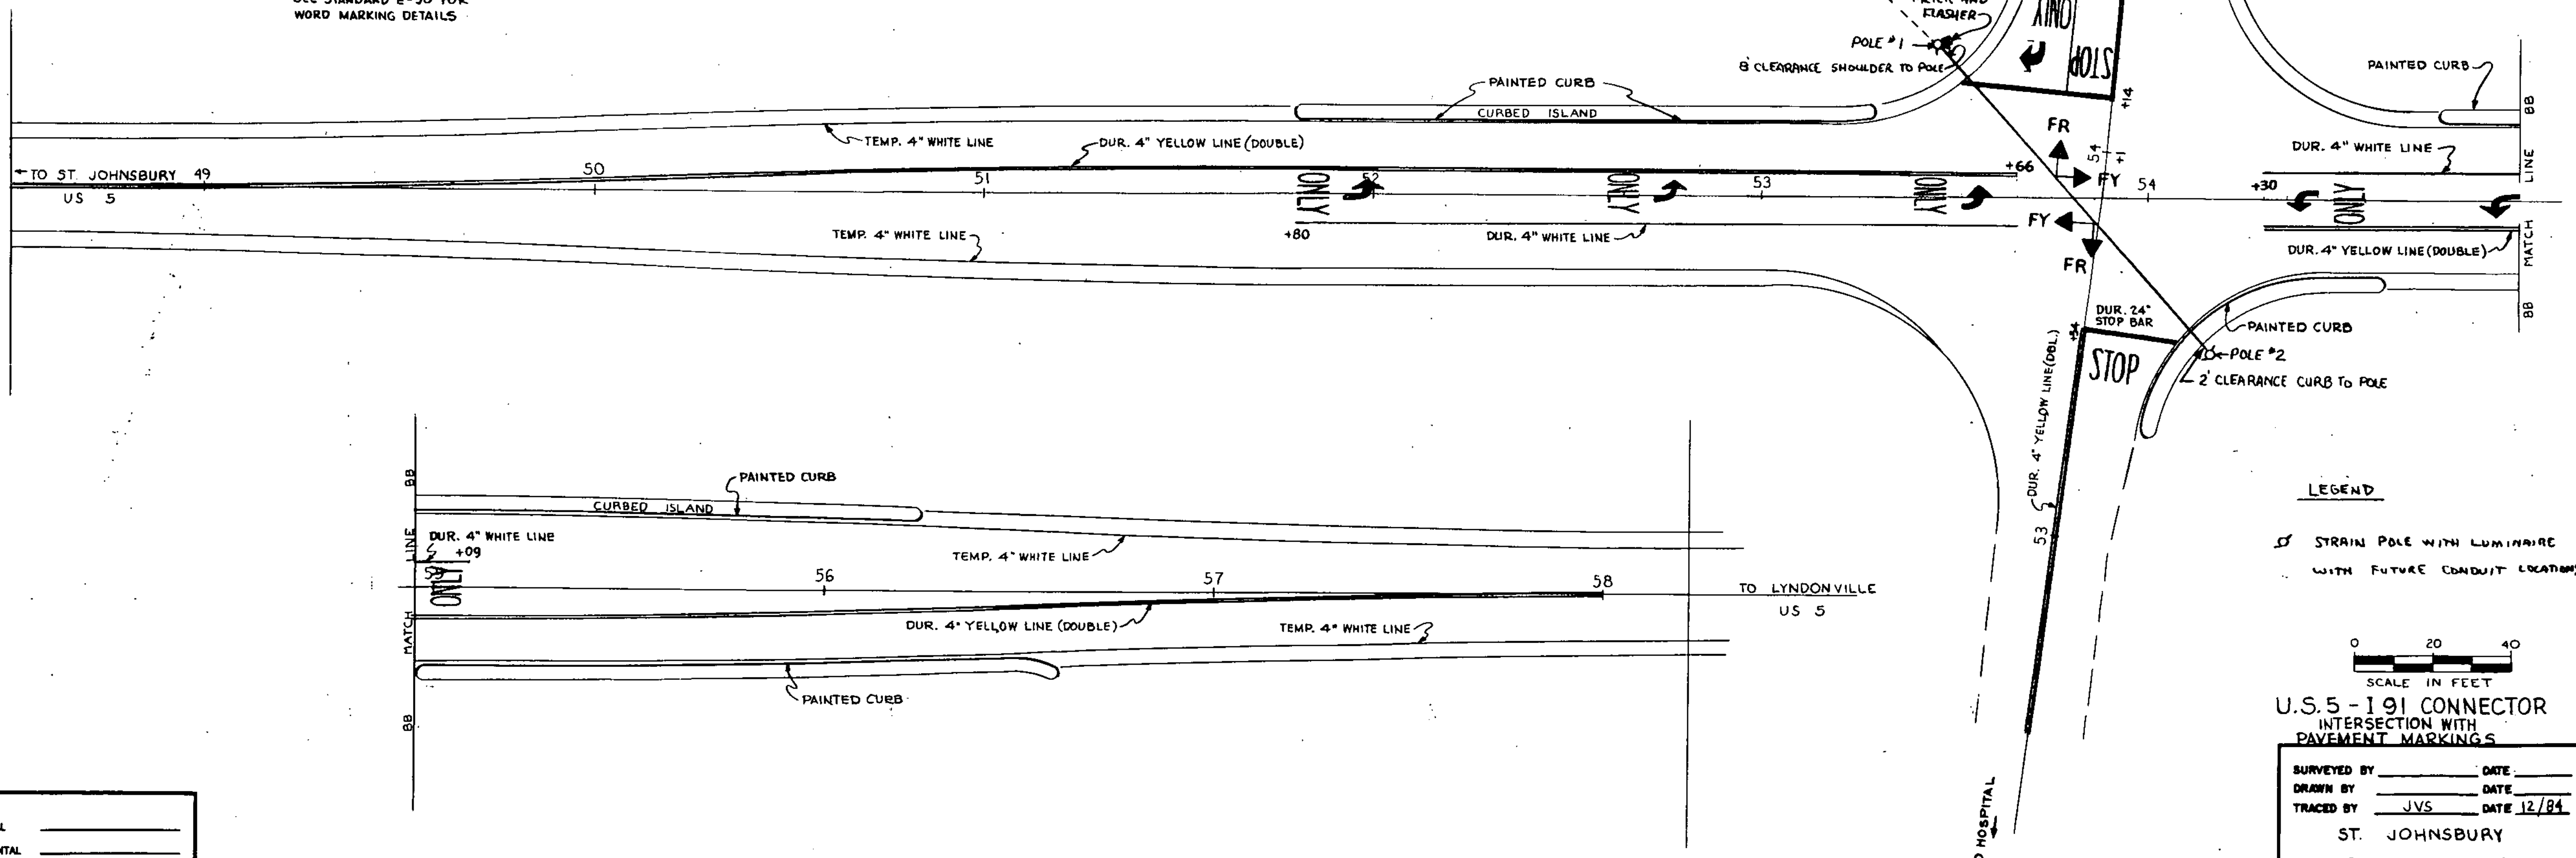

LEGEND

- STRAIN POLE WITH LUMINAIRE WITH FUTURE CONDUIT LOCATIONS

0 20 40
 SCALE IN FEET

U.S. 5 - I-91 CONNECTOR
 INTERSECTION WITH
 PAVEMENT MARKINGS

SURVEYED BY _____ DATE _____
 DRAWN BY _____ DATE _____
 TRACED BY JVS DATE 12/84
 ST. JOHNSBURY
 PROJ. DP FF NO. 041-1(10)
 SHEET 45 OF 229

DATUM
 VERTICAL _____
 HORIZONTAL _____