


TEMPORARY 4" REFLECTORIZED WHITE LINE
 58+00 ~ 67+00, 23' RT.
 58+00 ~ 65+94, 12' LT.
 65+94, 12' LT ~ 66+18, 82' LT. (T.H.#9 APPR.)
 66+46, 80' LT. ~ 67+00, 12' LT. (T.H.#9 APPR.)
 58+00 ~ 67+00 12' RT. (WIDENED)

TEMPORARY 4" REFLECTORIZED YELLOW LINE
 58+00 ~ 66+26 E (DBL.)
 66+66 ~ 67+00 E (DBL.)
 66+00, 115' LT. ~ 66+46, 20' LT. (DBL, T.H.#9 APPR.)

DURABLE 24" STOP BAR
 66+20 ~ 66+46, 20' LT. (T.H.#9 APPR.)

DURABLE LETTER IN WORD MARKING
 T.H.#9 APPR. S,T,O,P

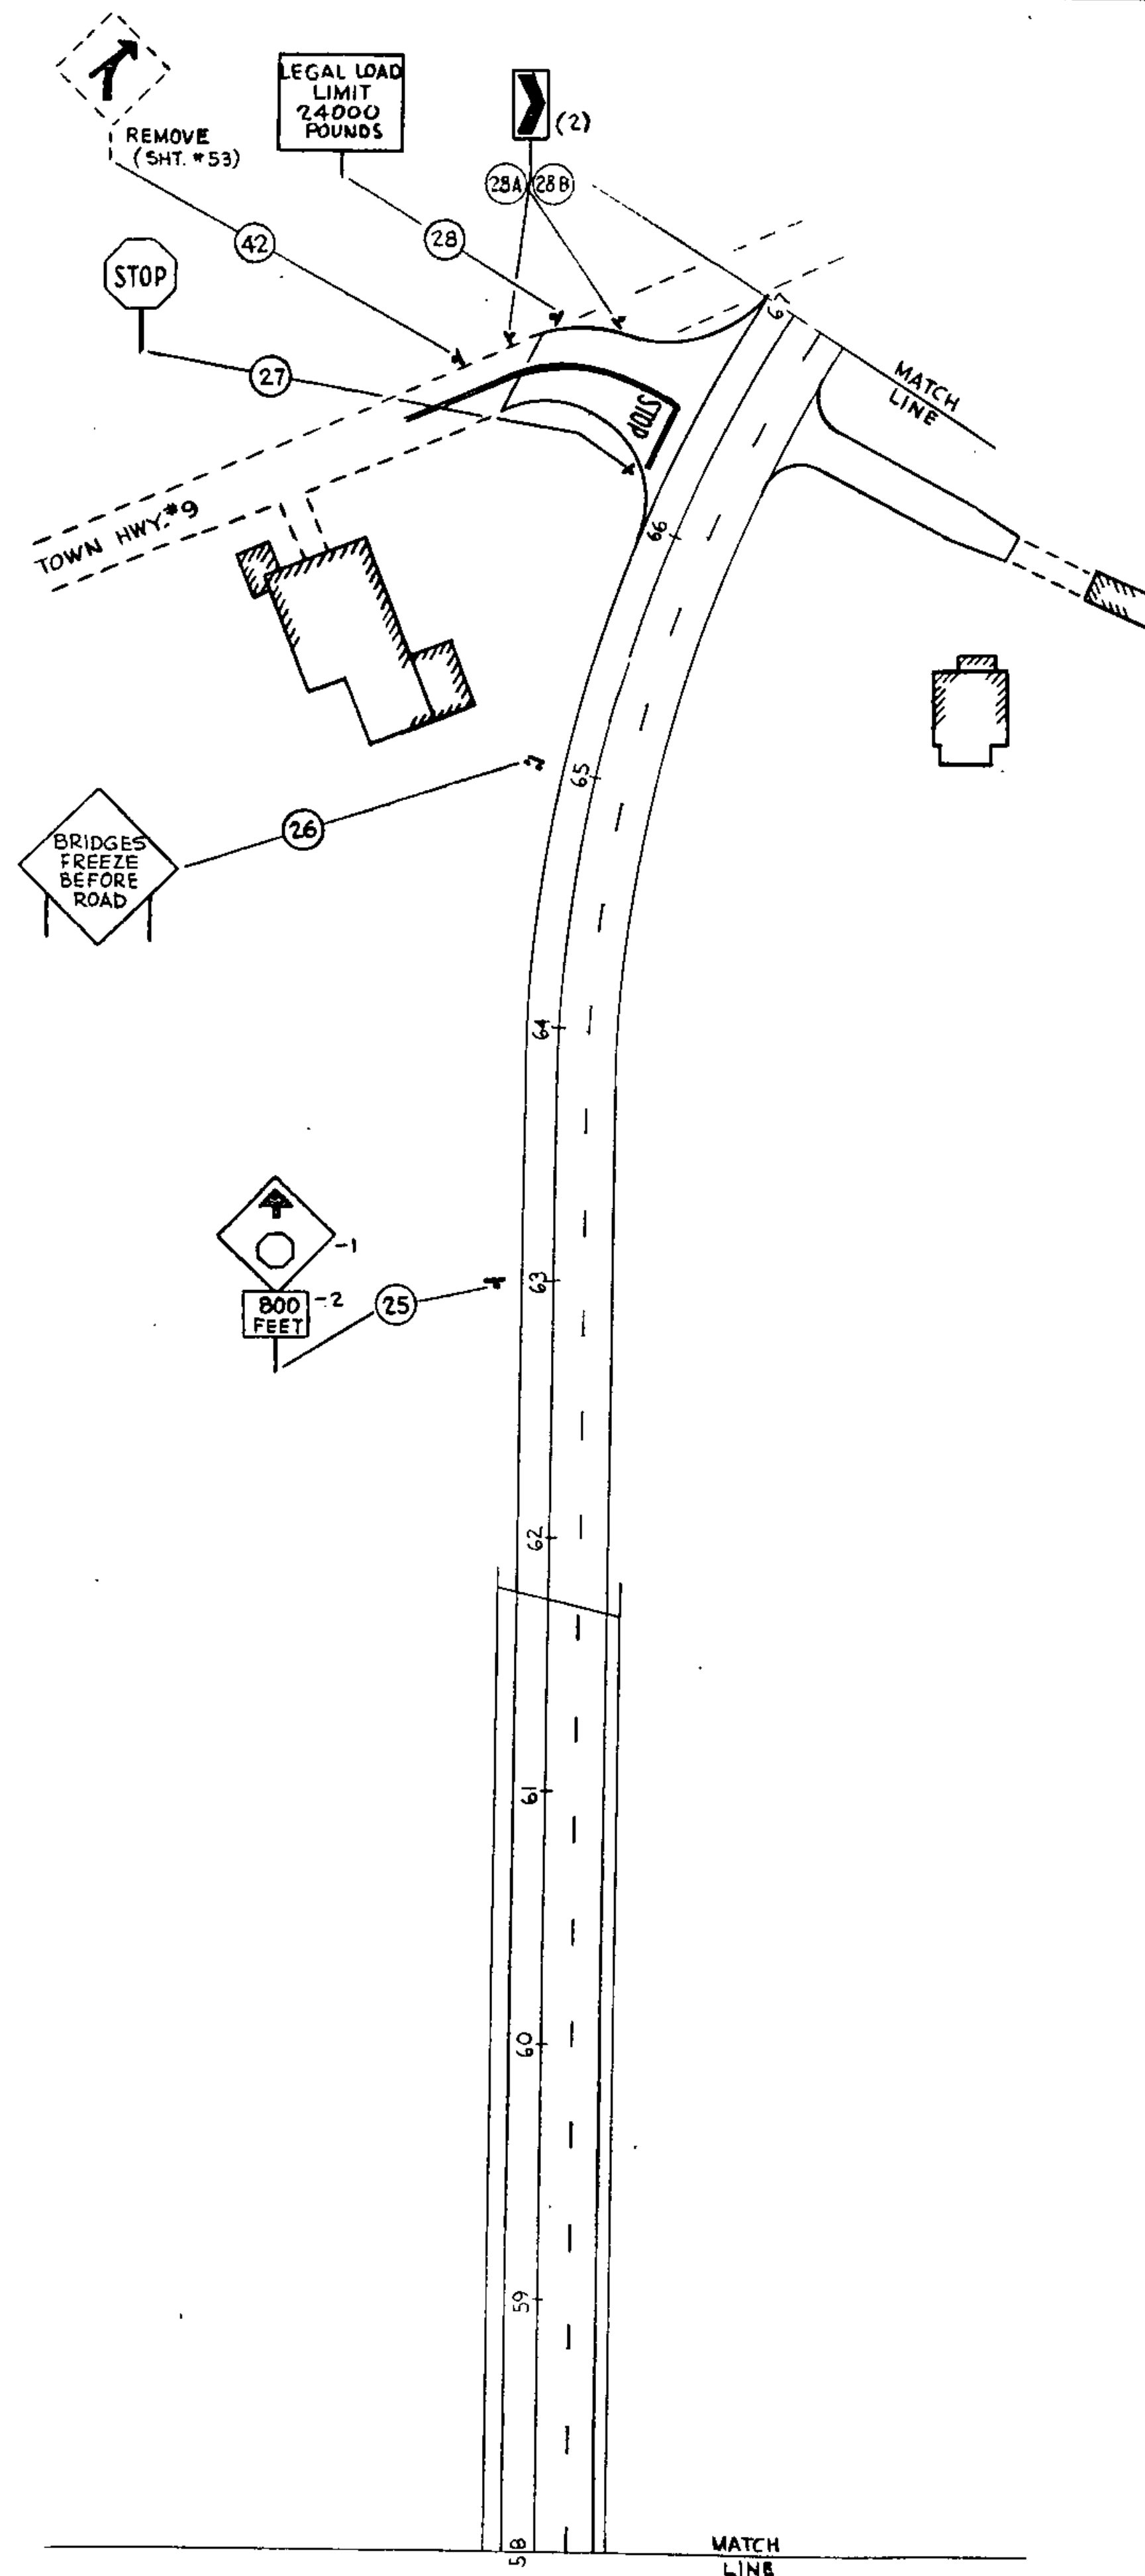

LEGEND
 [Dashed line] - EXISTING SIGN
 [Solid line] - NEW SIGN

EXISTING SIGNS,
 NEW SIGNS AND
 PAVEMENT MARKINGS
 0 50 100
 SCALE IN FEET

DATUM
 VERTICAL _____
 HORIZONTAL _____

SURVEYED BY _____ DATE _____
 DRAWN BY _____ DATE _____
 TRACED BY JVS DATE 12/84
 ST. JOHNSBURY
 PROJ. DP FF NO. 041-1(10)
 SHEET 47 OF 229