


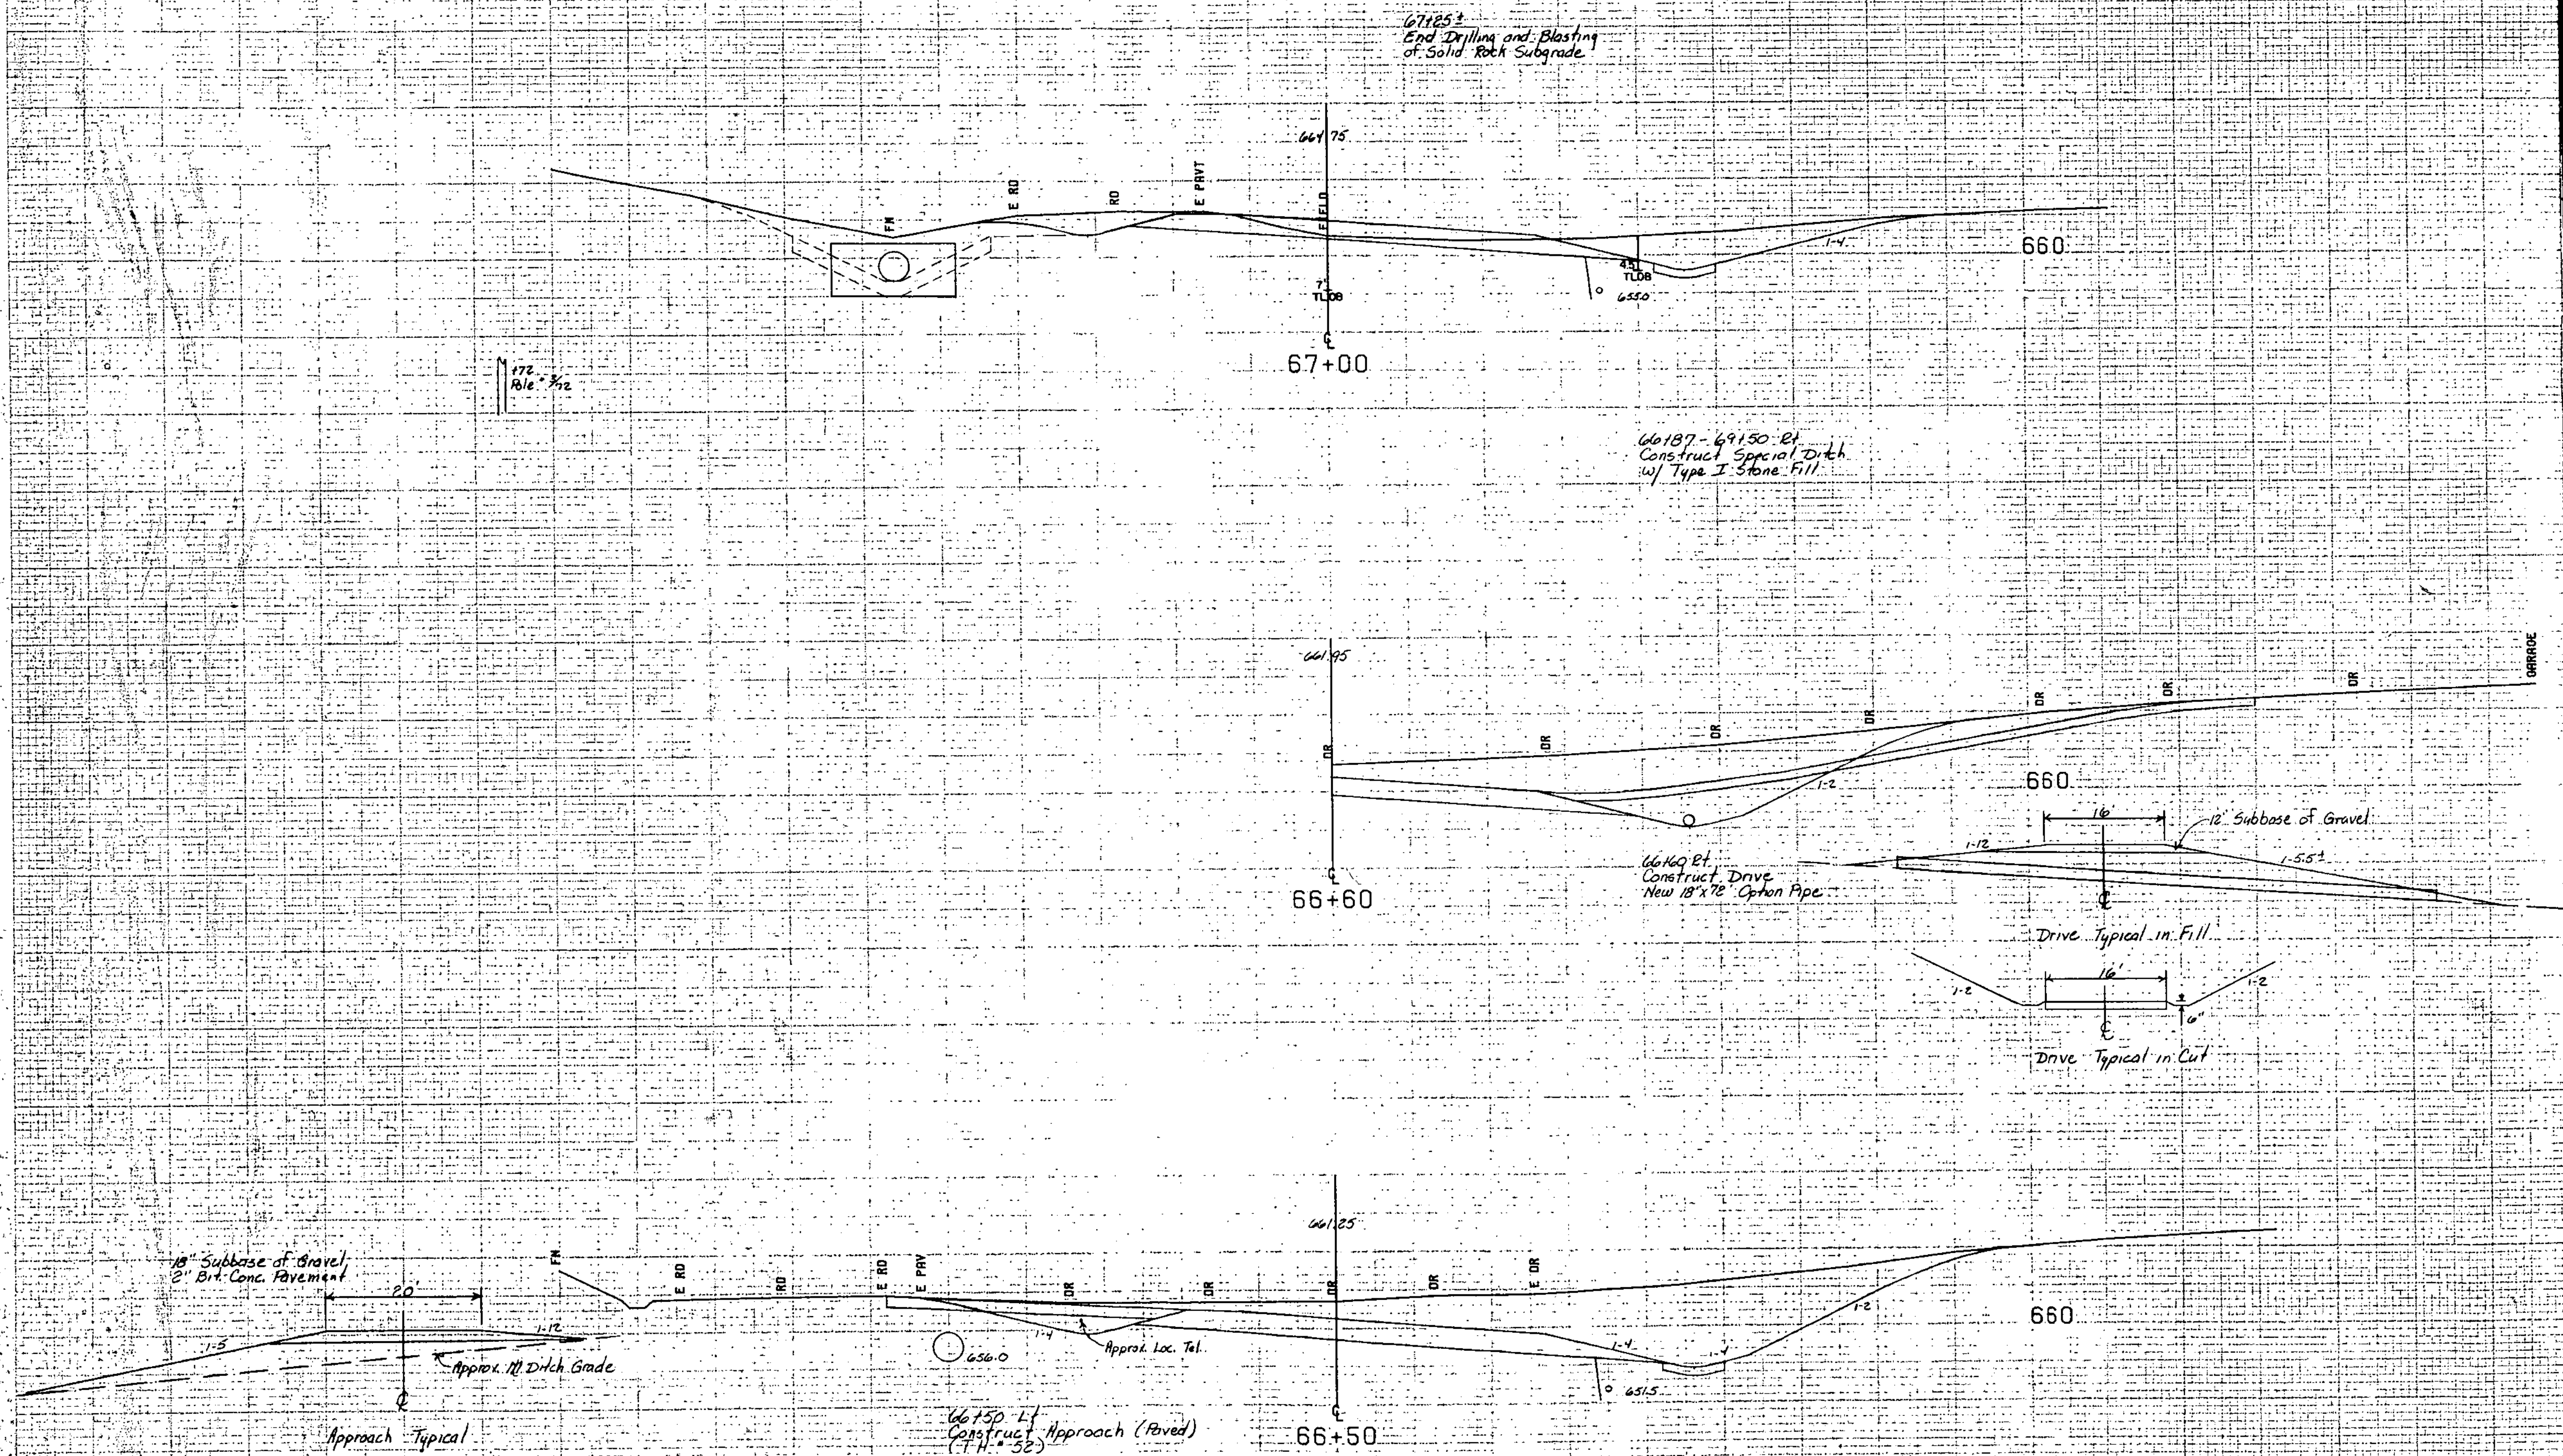

FROM STA. 66+50 TO STA. 67+00
 PROJECT NAME ST. JOHNSBURY MAIN
 NO. DP-FF041-1C103 PLOTTED 12/11/84
 SURVEYED BY FANTONI 11/78
 SHEET 114 OF SHEETS 229

SCALE 1" = 40' FEET