


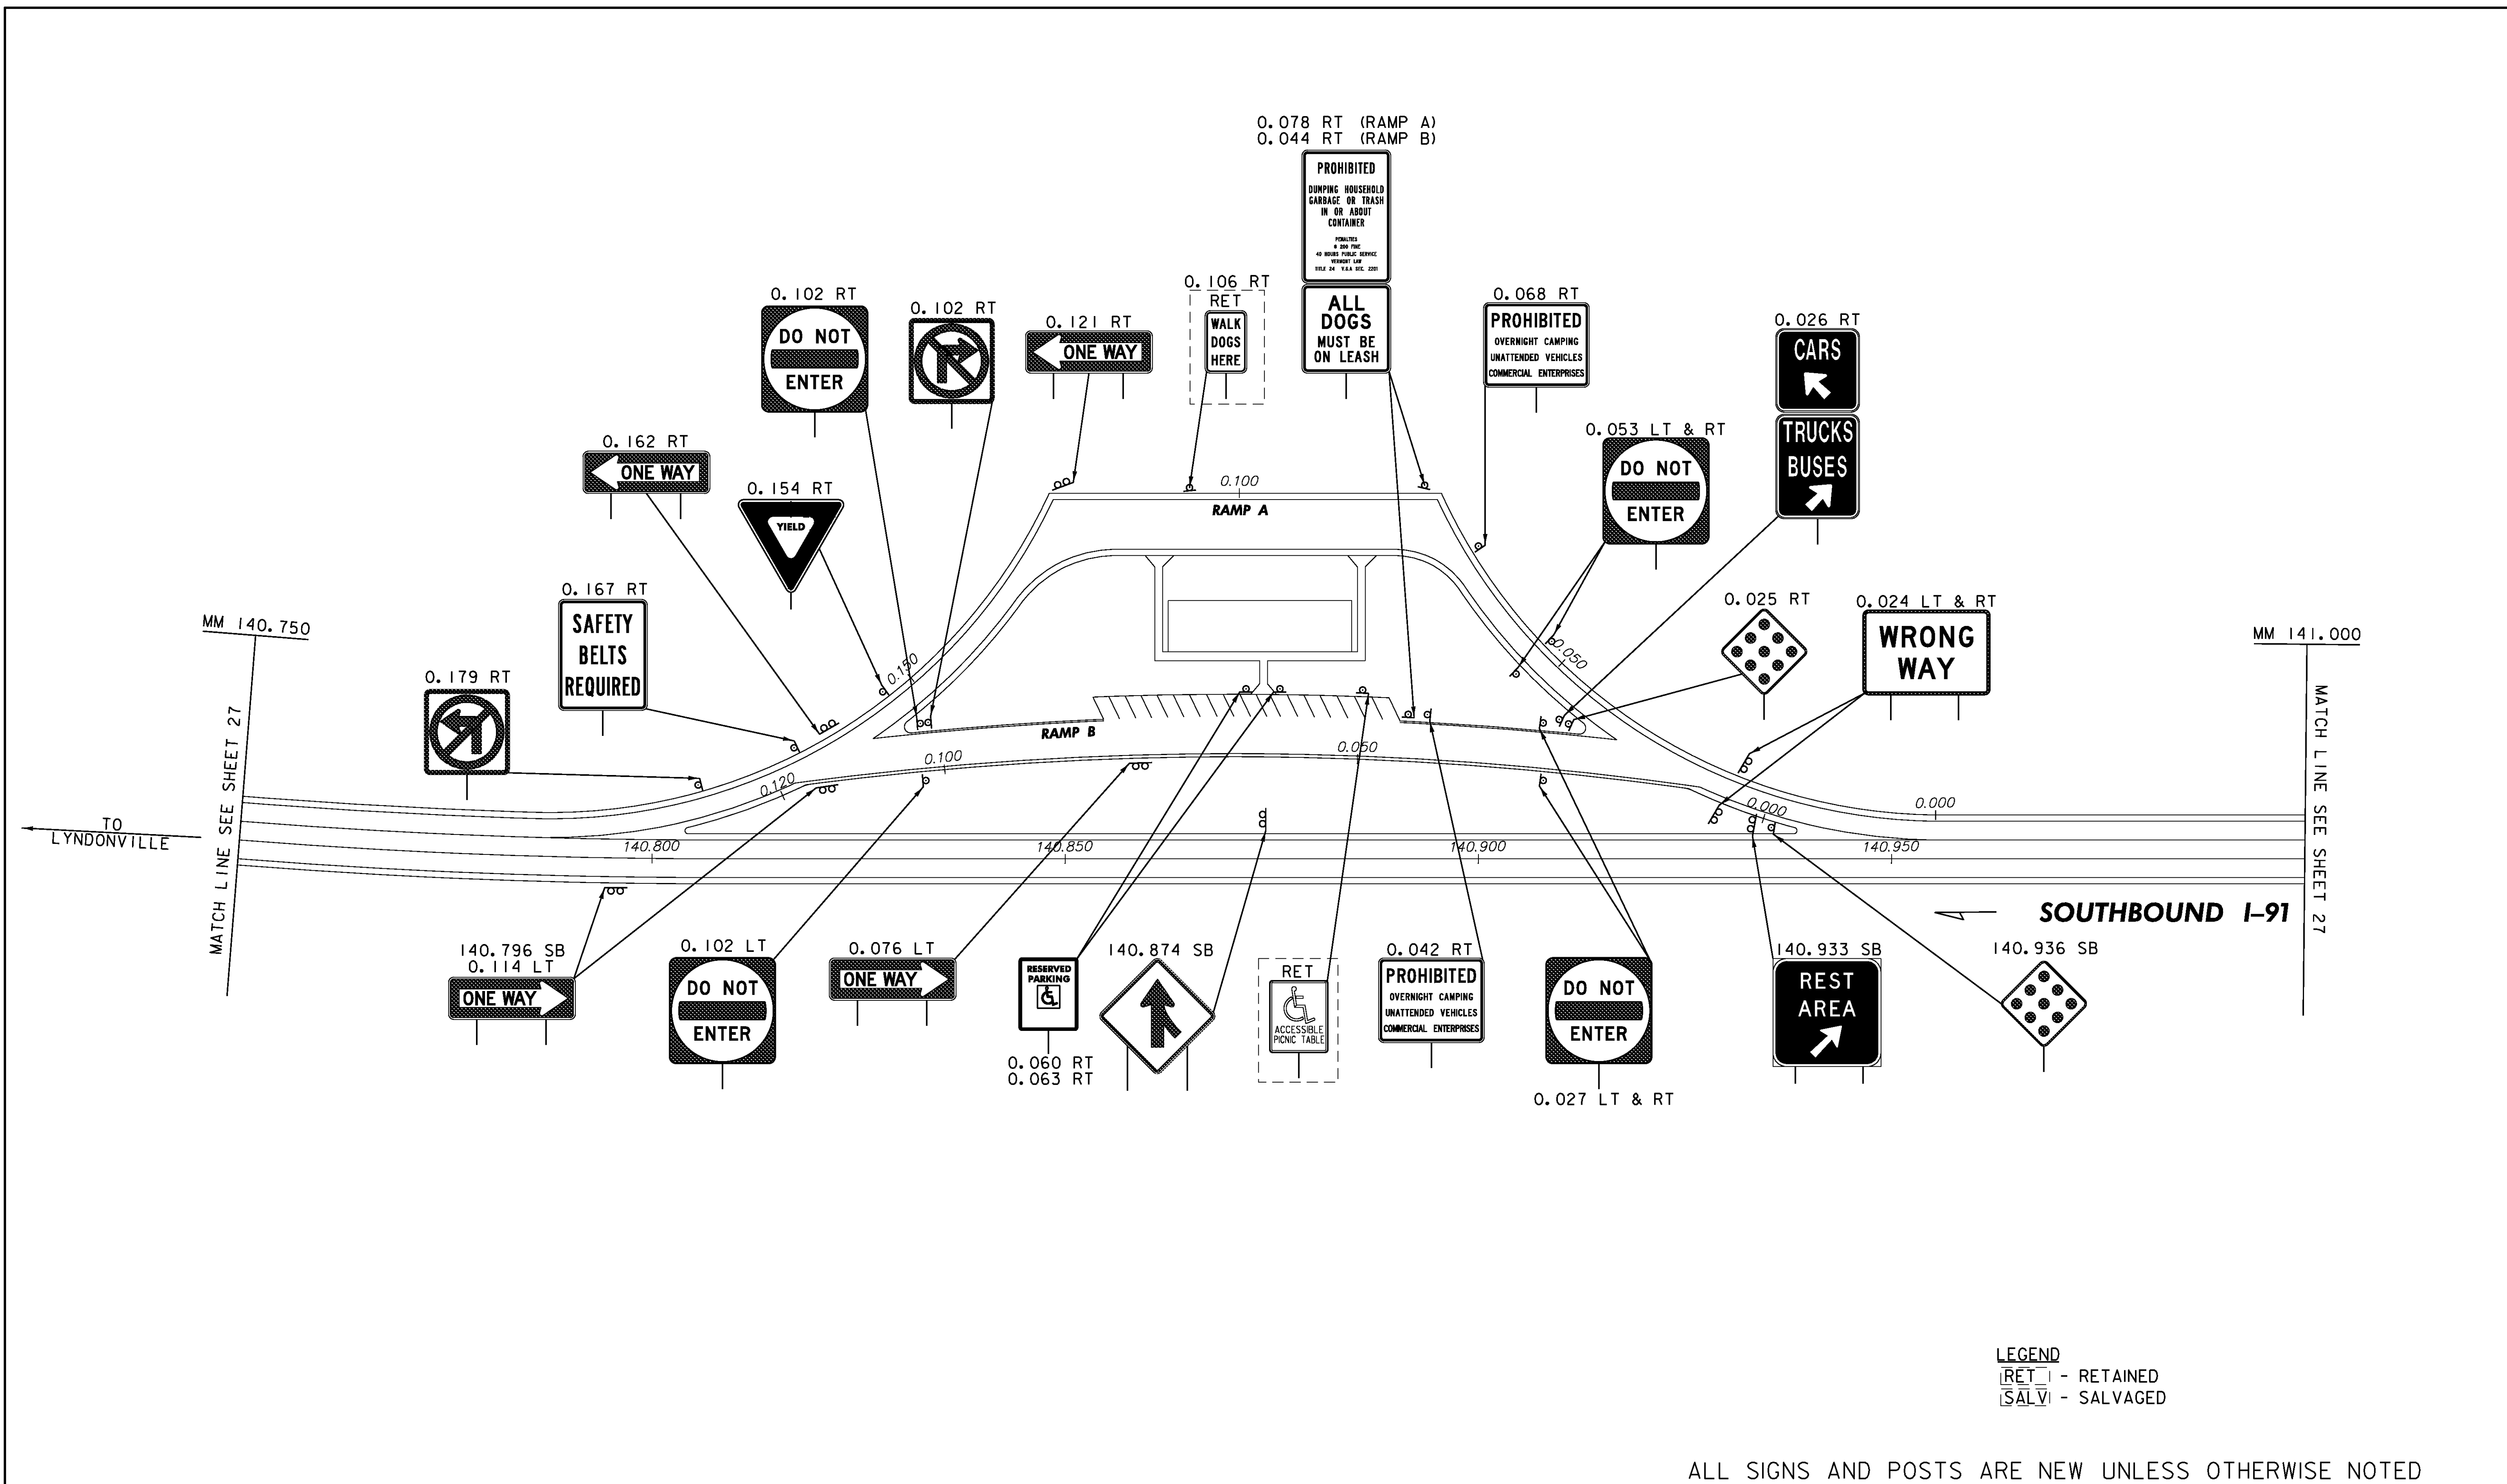

LEGEND
RET - RETAINED
SALV - SALVAGED

ALL SIGNS AND POSTS ARE NEW UNLESS OTHERWISE NOTED

NEW SIGNS REST AREA LYNDON - SB MM 140.833	PROJECT NAME: LYNDON - DERBY	
	PROJECT NUMBER: IM IR 091-3(6)	
	FILE NAME: z87a022res+.dgn	PLOT DATE: 5/7/2009
	PROJECT LEADER: CRB	DRAWN BY: MRS
	DESIGNED BY: DAM	CHECKED BY: PTS
	CLD REF. NO.: 08-0159	SHEET 37 OF 160