



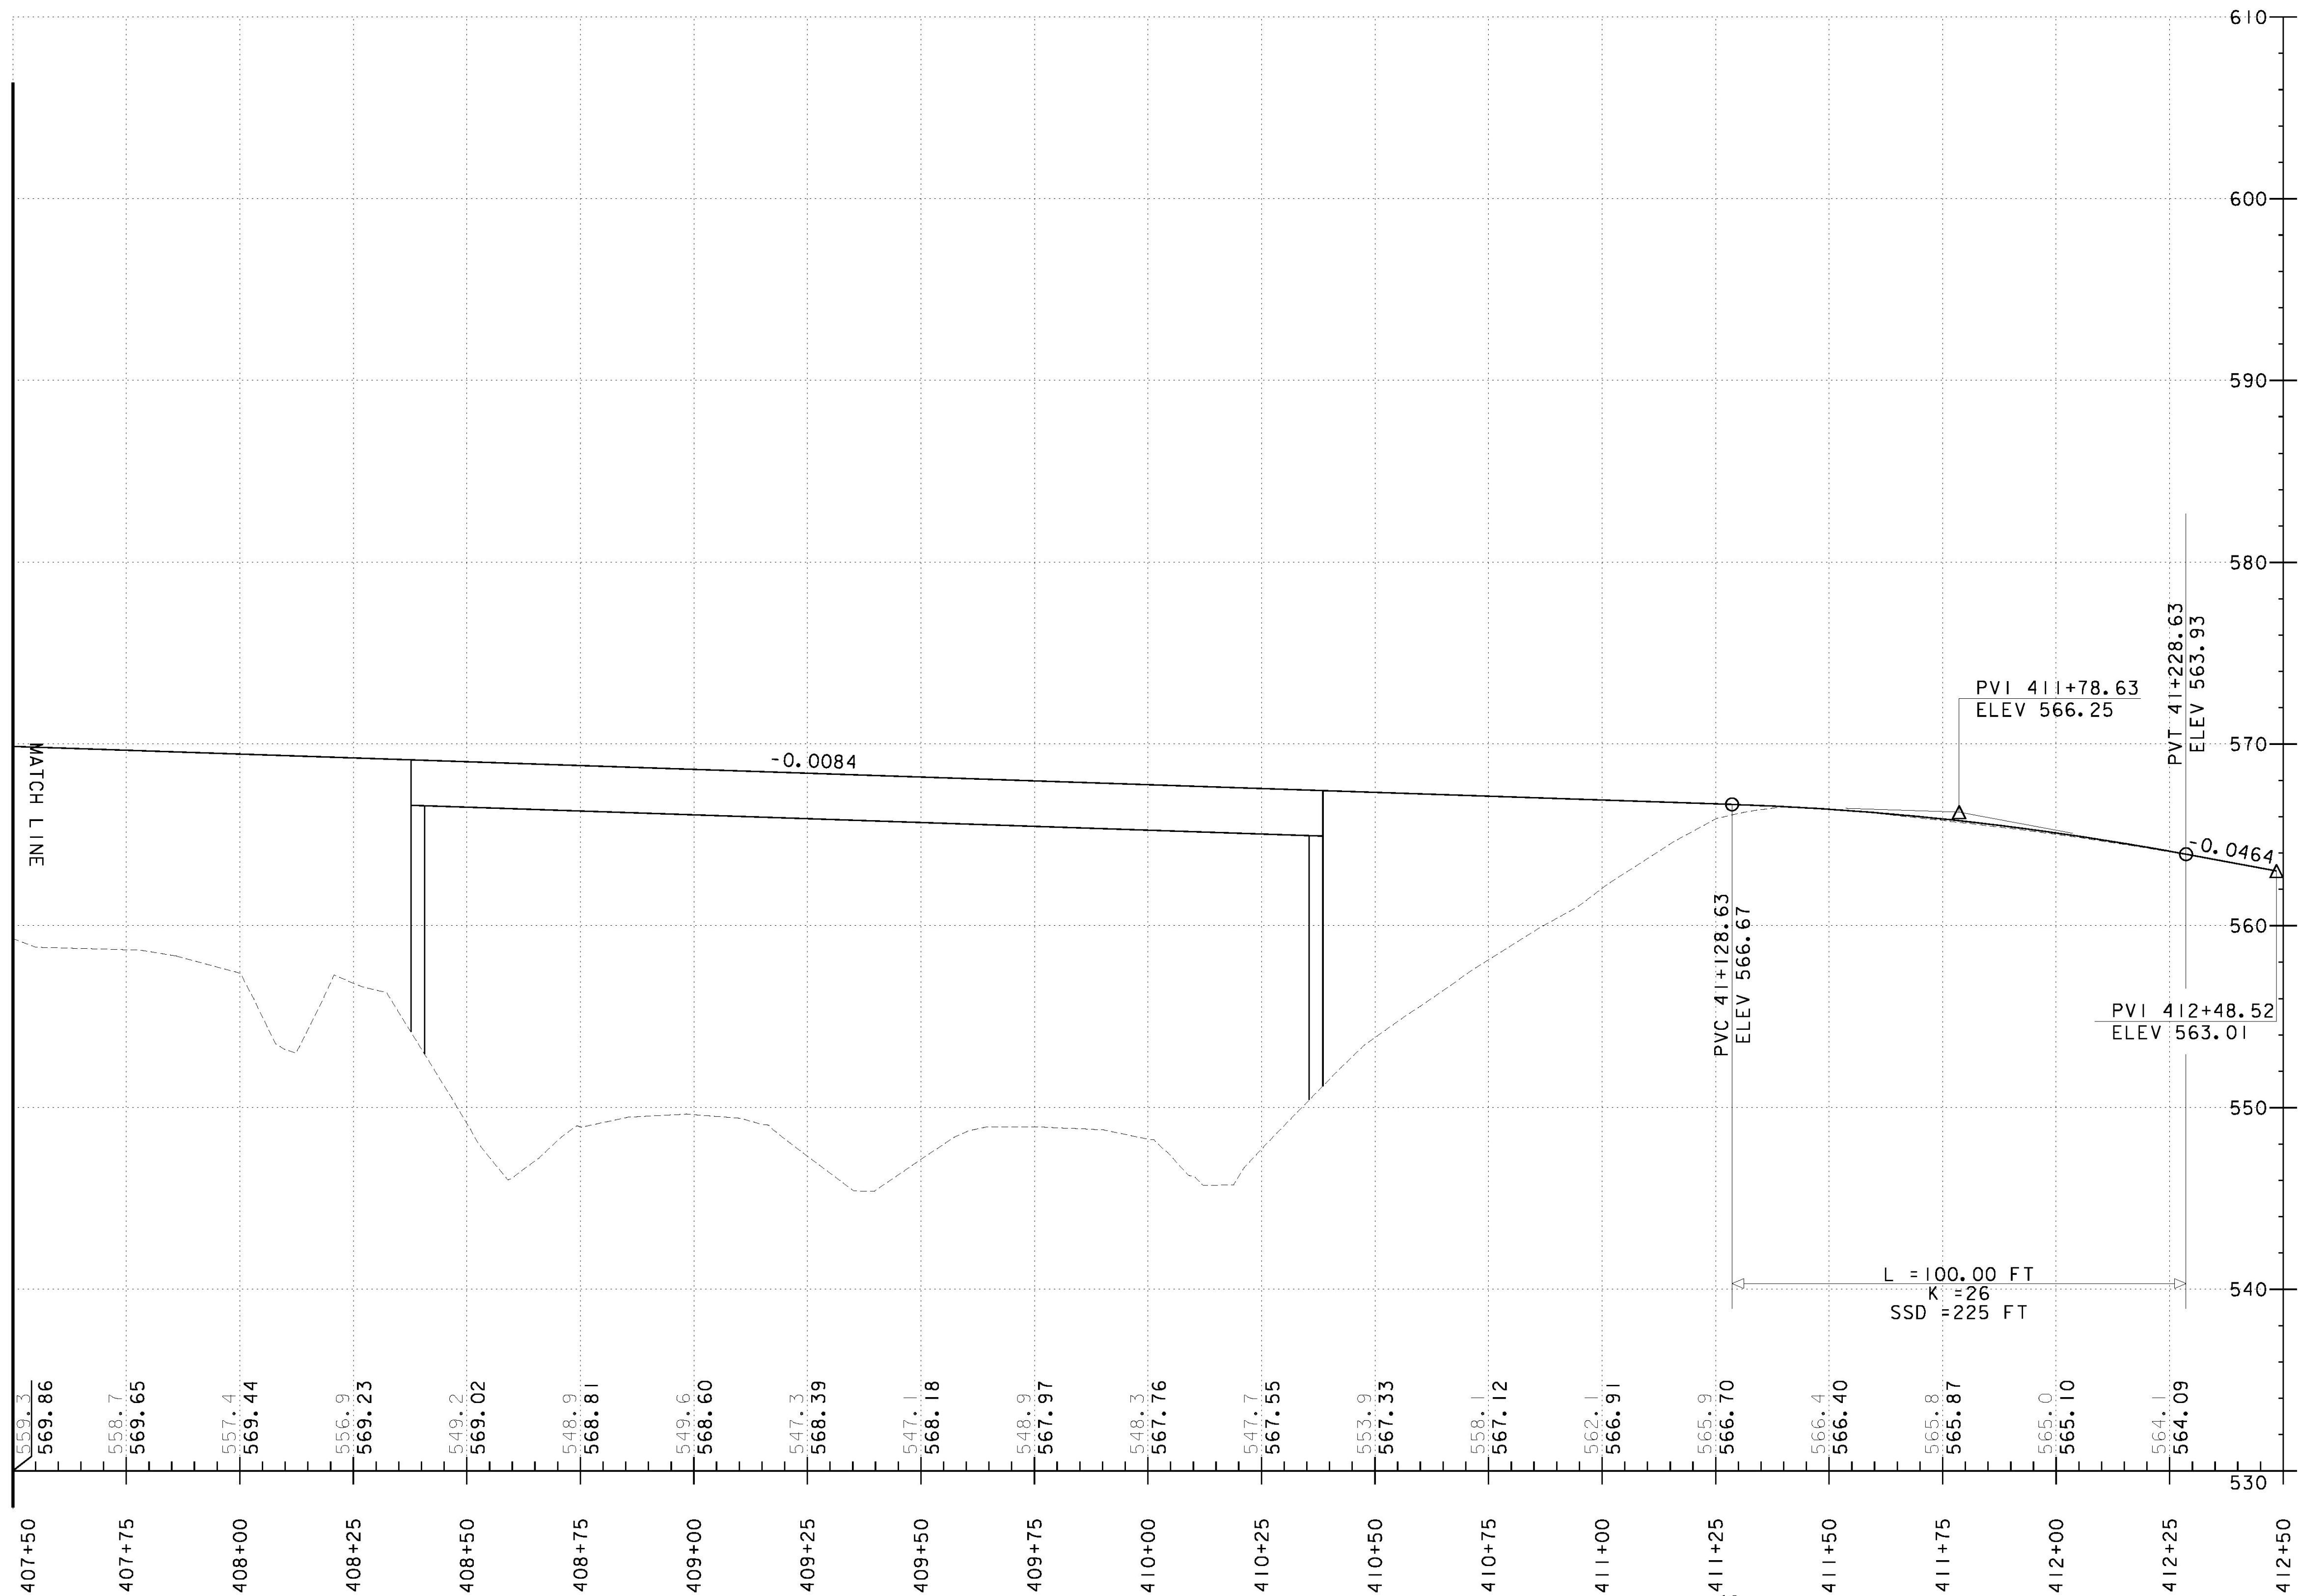

407+50	559.3
	569.86
407+75	558.7
	569.65
408+00	557.4
	569.44
408+25	556.9
	569.23
408+50	549.2
	569.02
408+75	548.9
	568.81
409+00	549.6
	568.60
409+25	547.3
	568.39
409+50	547.1
	568.18
409+75	548.9
	567.97
410+00	548.3
	567.76
410+25	547.7
	567.55
410+50	553.9
	567.33
410+75	558.1
	567.12
411+00	562.1
	566.91
411+25	565.9
	566.70
411+50	566.4
	566.40
411+75	565.8
	565.87
412+00	565.0
	565.10
412+25	564.1
	564.09
412+50	

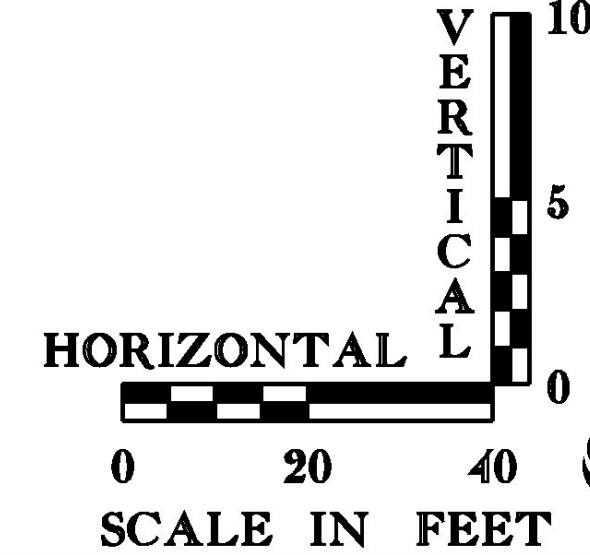

PROJECT NAME:	PUTNEY
PROJECT NUMBER:	IM 09I-1(3I)
FILE NAME:	...\\4 z93cl48 pro temp_detour3.dwg
PROJECT LEADER:	G. BOGUE
DESIGNED BY:	E. ALLING
TEMPORARY DETOUR PROFILE 3	
DRAWN BY:	E. ALLING
CHECKED BY:	G. GOYETTE
SHEET	14 OF 75