
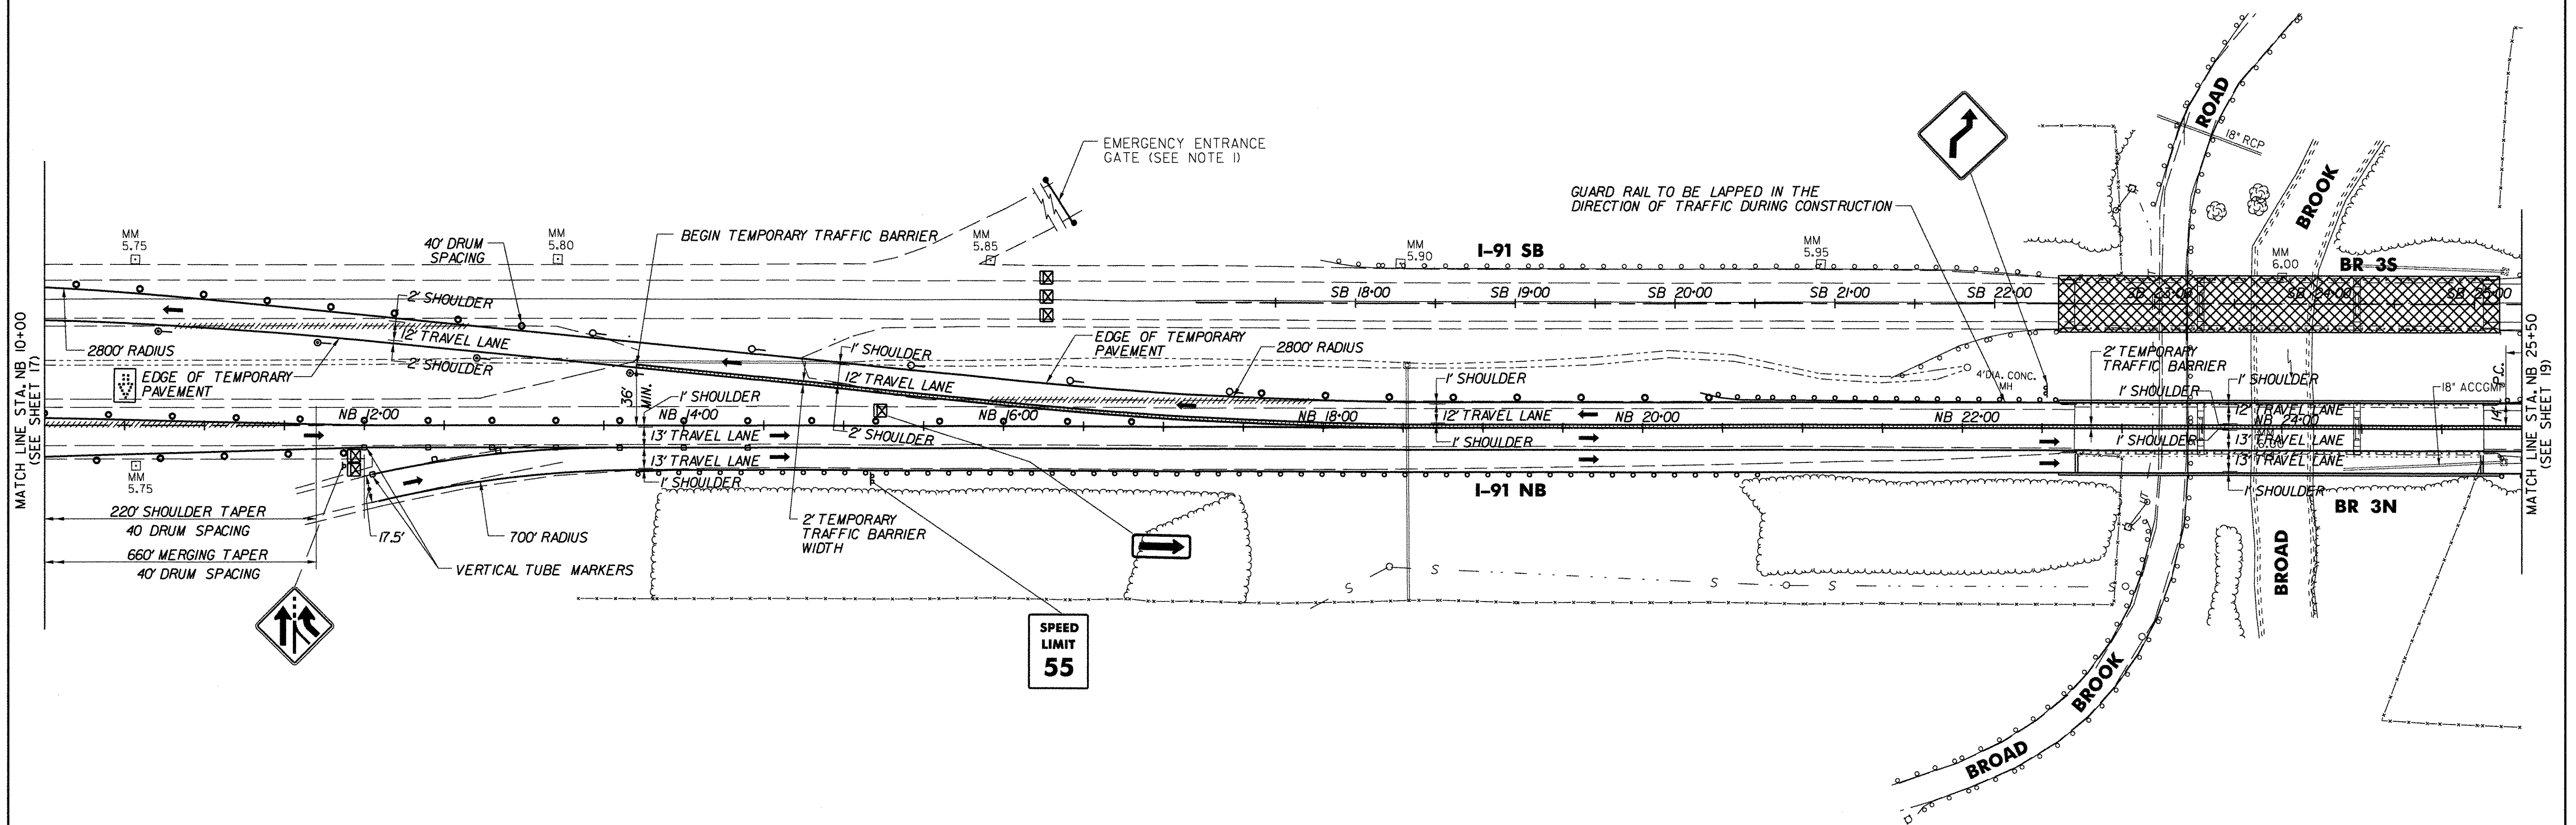


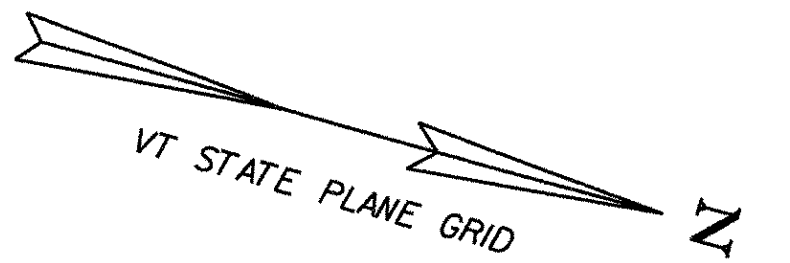

PHASE 2 TRAFFIC CONTROL PLAN

NOTES:

- 1. THE CONTRACTOR WILL BE ALLOWED TO ACCESS EMERGENCY ENTRANCE GATE AT MM 5.85. ACCESS WILL BE COORDINATED WITH VTRANS MAINTENANCE AND THE RESIDENT ENGINEER.
- 2. THE TEMPORARY TRAFFIC BARRIER, IN THE YEAR WHEN ALL SB TRAFFIC IS DIVERTED TO THE NB BRIDGE, SHALL BE PAID UNDER ITEM 621.90, "TEMPORARY TRAFFIC BARRIER".

LEGEND

- TEMPORARY TRAFFIC BARRIER
- DIRECTION OF TRAFFIC FLOW WITH DETOUR IN PLACE
- CROSSOVER ALIGNMENT
- TEMPORARY/NEW GUARD RAIL
- EXISTING GUARD RAIL
- EXISTING DROP INLET
- APPROXIMATE CULVERT LOCATION
- APPROXIMATE AREA OF HIGHWAY CONSTRUCTION
- APPROXIMATE AREA OF BRIDGE CONSTRUCTION
- PAVEMENT MARKING REMOVAL
- REFLECTORIZED PLASTIC DRUM
- TYPE I DELINEATOR (YELLOW)
- TYPE I DELINEATOR (WHITE)
- TUBE MARKER
- TYPE III BARRICADE
- TYPE III (MOD) BARRICADE
- SINGLE POST SIGN
- DOUBLE POST SIGN
- PORTABLE ARROW BOARD

50 0 50
SCALE IN FEET

TVGA ENGINEERING, SURVEYING, P. C.

STATE OF VERMONT
AGENCY OF TRANSPORTATION

Town Of	GUILFORD	Bridge No.	3N&S
Highway No.	I-91	Log Sta.	
		Surv. Sta.	
I-91 OVER BROAD BROOK & BROAD BROOK ROAD			
PHASE 2 TRAFFIC CONTROL PLANS (2 OF 5)			
Designed By	T.C. CAWENUS	Drawn By	R.A. BOTZENHART
Checked By	J.P. HALSTEAD	Bridge Design Supervisor	J.P. HALSTEAD
	Date 01/03	Date	01/03
PROJECT	GUILFORD	PROJECT NO.	IM 091-1(33)
TVGA CAD Drawing No.	tcp-9.dgn	Date	05/29/08
Bridge Sheet No.		Sheet	18 of 114