
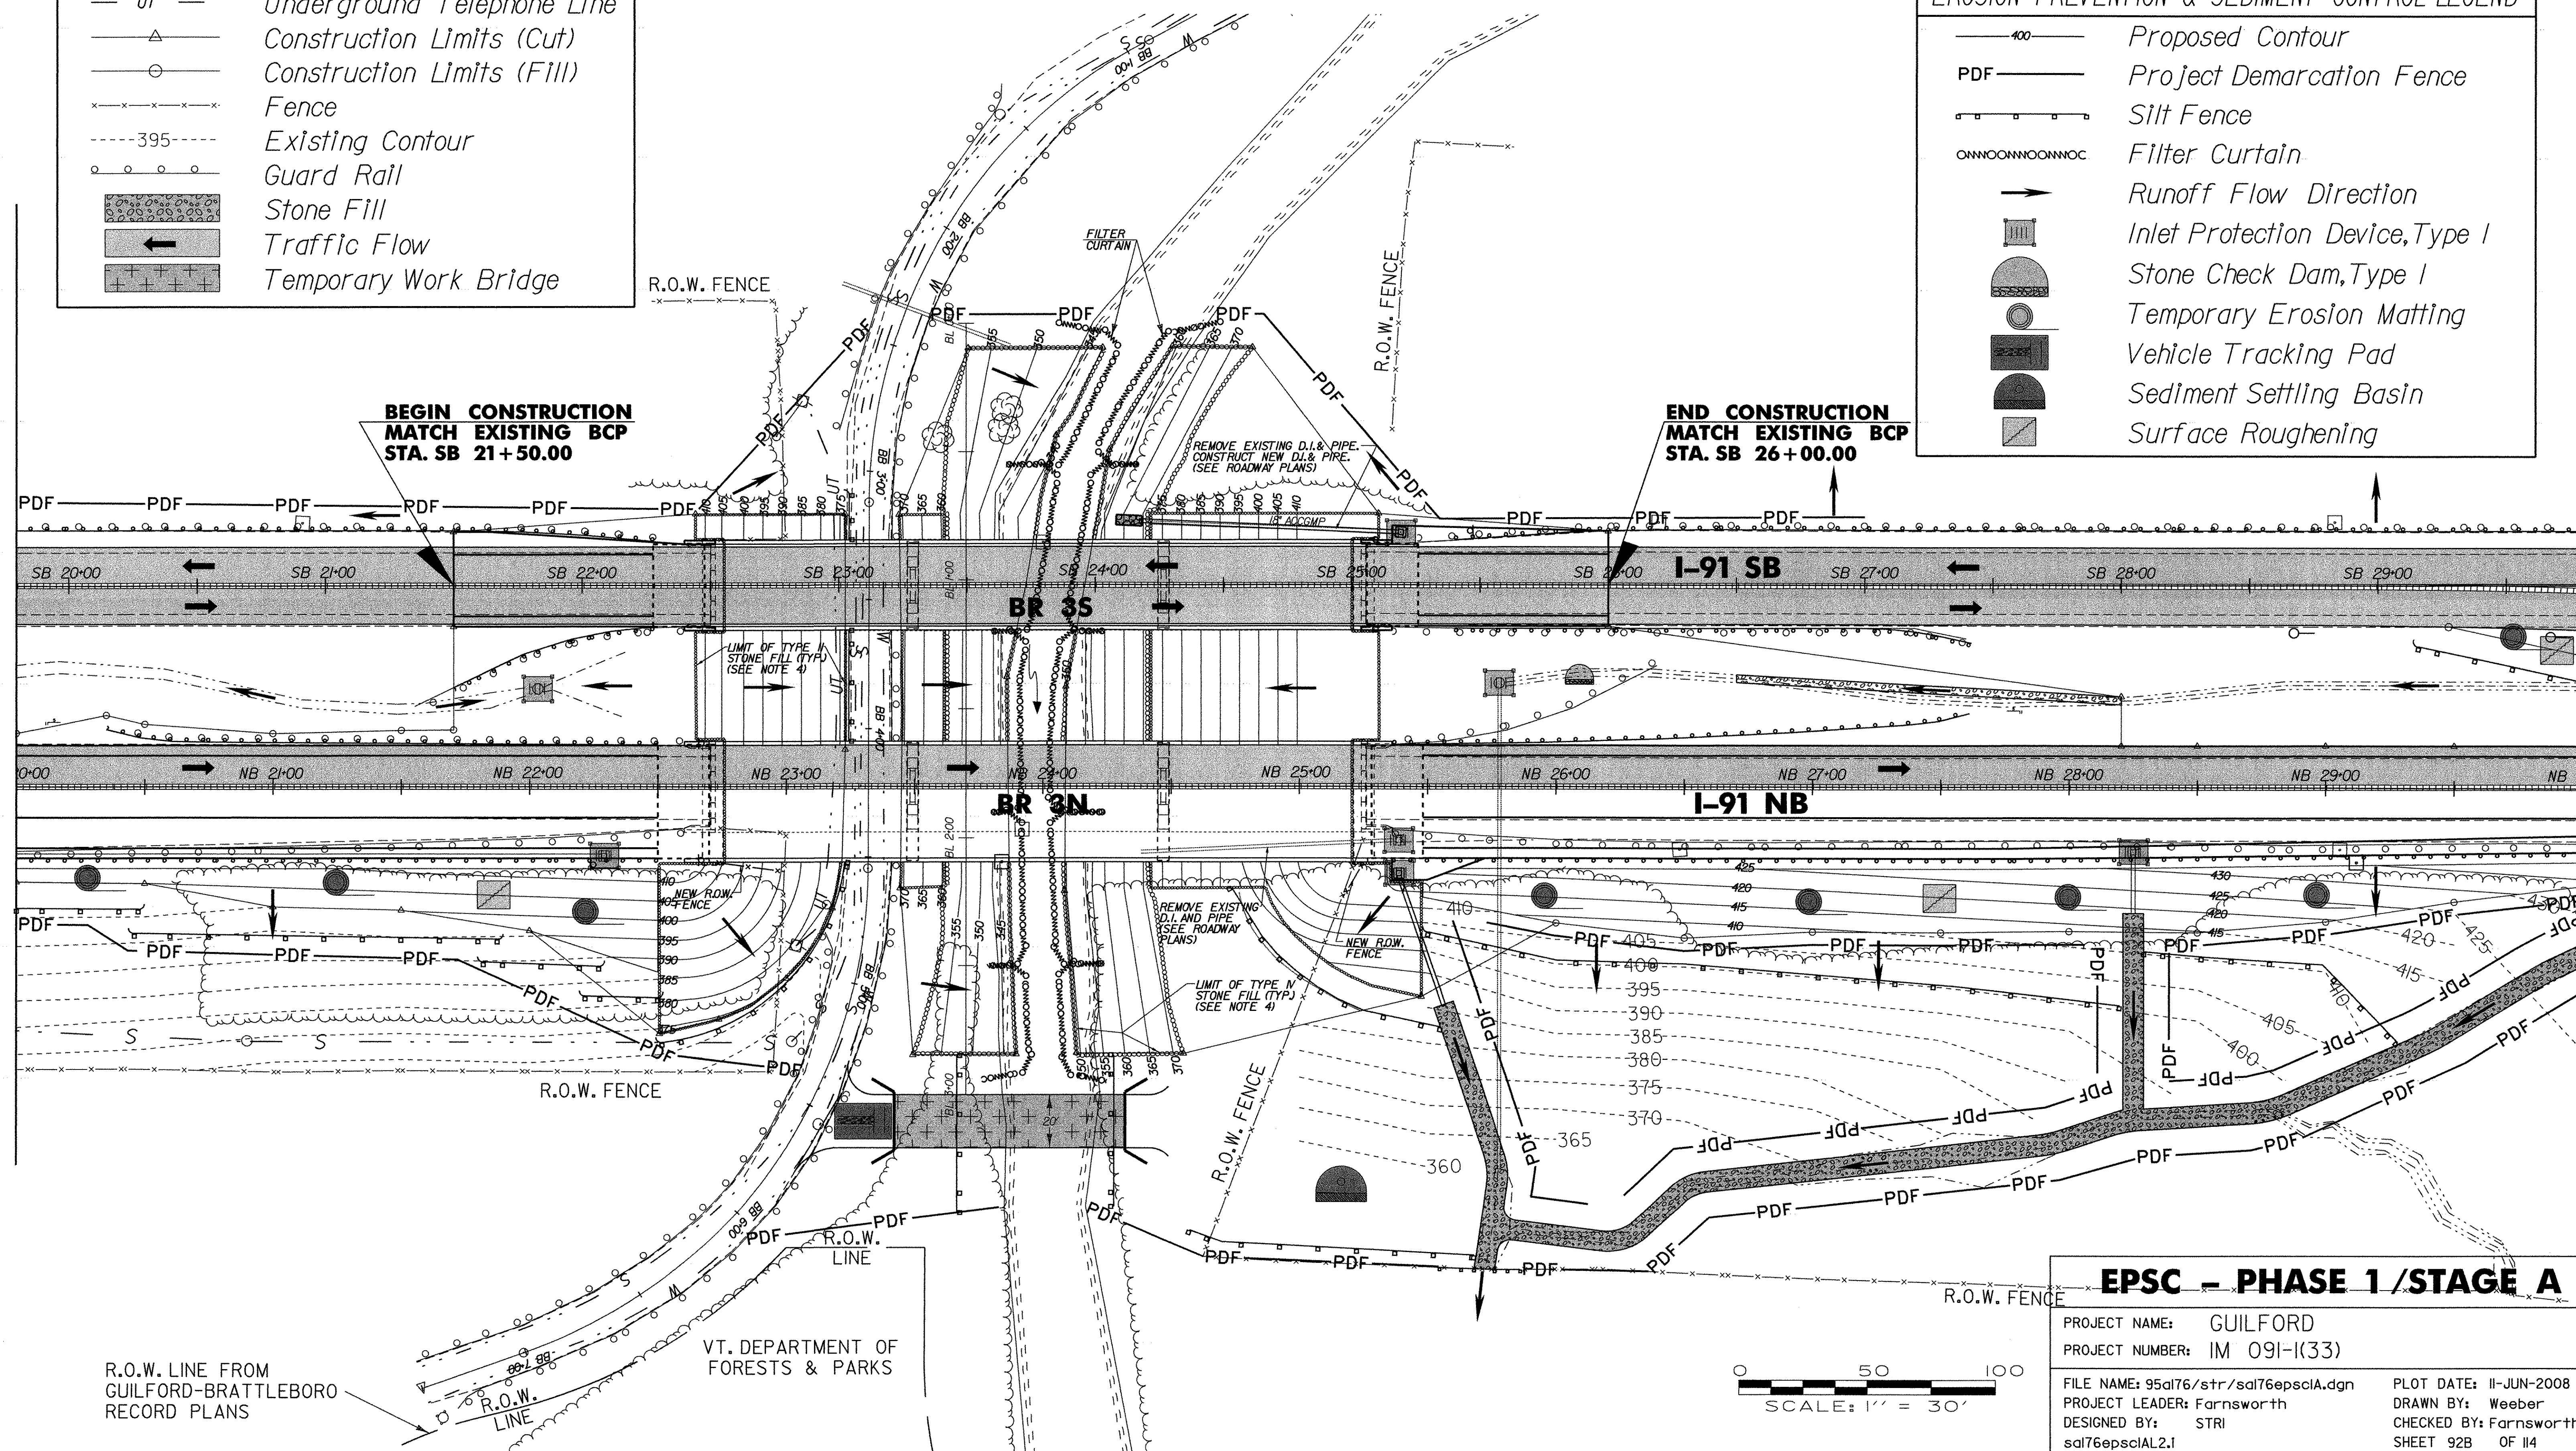


CONVENTIONAL SYMBOLS

- W — Water Line
- S — Sewer Line
- UT — Underground Telephone Line
- △— Construction Limits (Cut)
- Construction Limits (Fill)
- x—x—x— Fence
- 395--- Existing Contour
- Guard Rail
- Stone Fill
- ← Traffic Flow
- Temporary Work Bridge

EROSION PREVENTION & SEDIMENT CONTROL LEGEND

- 400— Proposed Contour
- PDF — Project Demarcation Fence
- x—x—x— Silt Fence
- ONNOONNOONNOOC Filter Curtain
- Runoff Flow Direction
- Inlet Protection Device, Type I
- Stone Check Dam, Type I
- Temporary Erosion Matting
- Vehicle Tracking Pad
- Sediment Settling Basin
- Surface Roughening

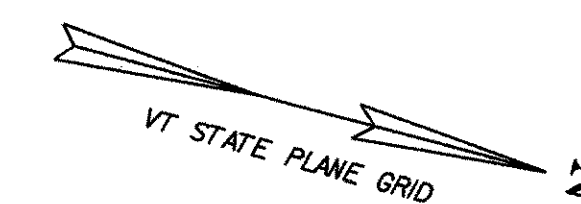

EPSC - PHASE 1 /STAGE A

PROJECT NAME: GUILFORD
PROJECT NUMBER: IM 091-I(33)

FILE NAME: 95a176/str/sal76epsclA.dgn
PROJECT LEADER: Farnsworth
DESIGNED BY: STRI
sal76epsclAL2.1

PLOT DATE: 11-JUN-2008
DRAWN BY: Weeber
CHECKED BY: Farnsworth
SHEET 92B OF 114