


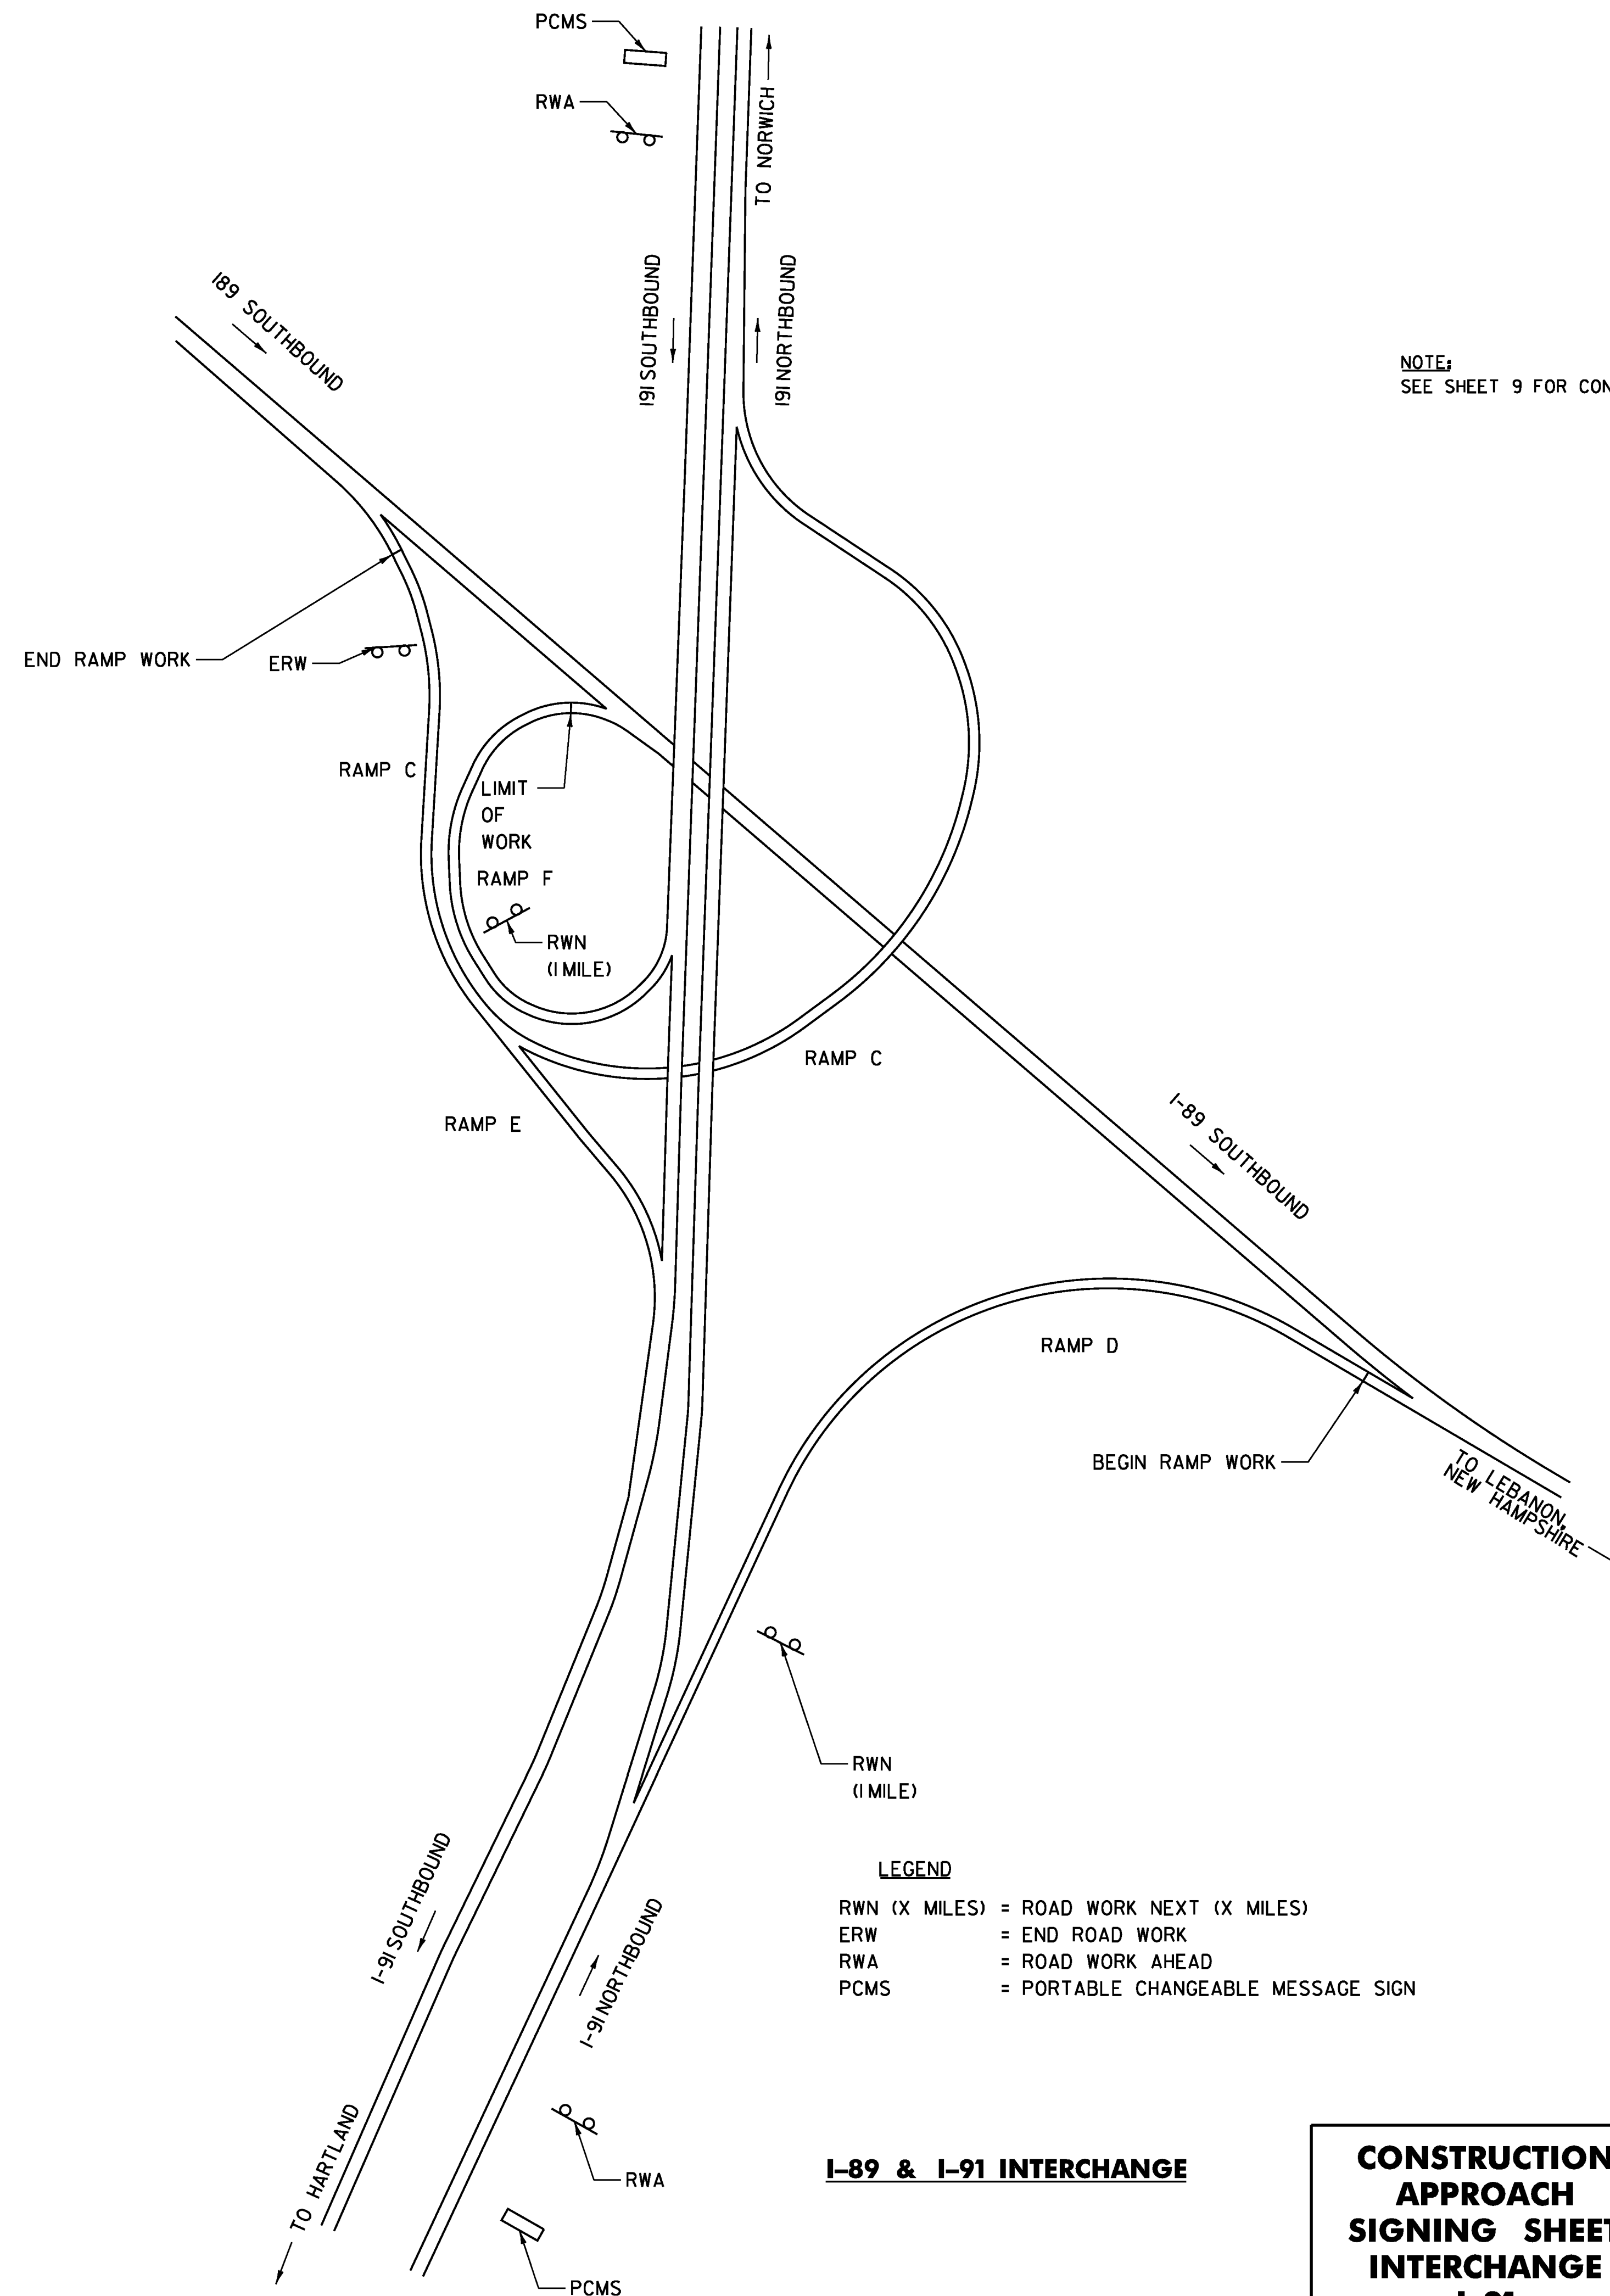

NOTE:
SEE SHEET 9 FOR CONSTRUCTION APPROACH SIGNING NOTES

I-89 & I-91 INTERCHANGE

**CONSTRUCTION
APPROACH
SIGNING SHEET
I-91**

PROJECT NAME: HARTFORD - SHARON
PROJECT NUMBER: IM 089-I(57)

FILE NAME: 97A184.dgn
PROJECT LEADER: CDL
DESIGNED BY: JDM
PLOT FILE: 97A184_41.i

PLOT DATE: 8/6/2010
DRAWN BY: JDM
CHECKED BY: EPD
SHEET 41 OF 62