



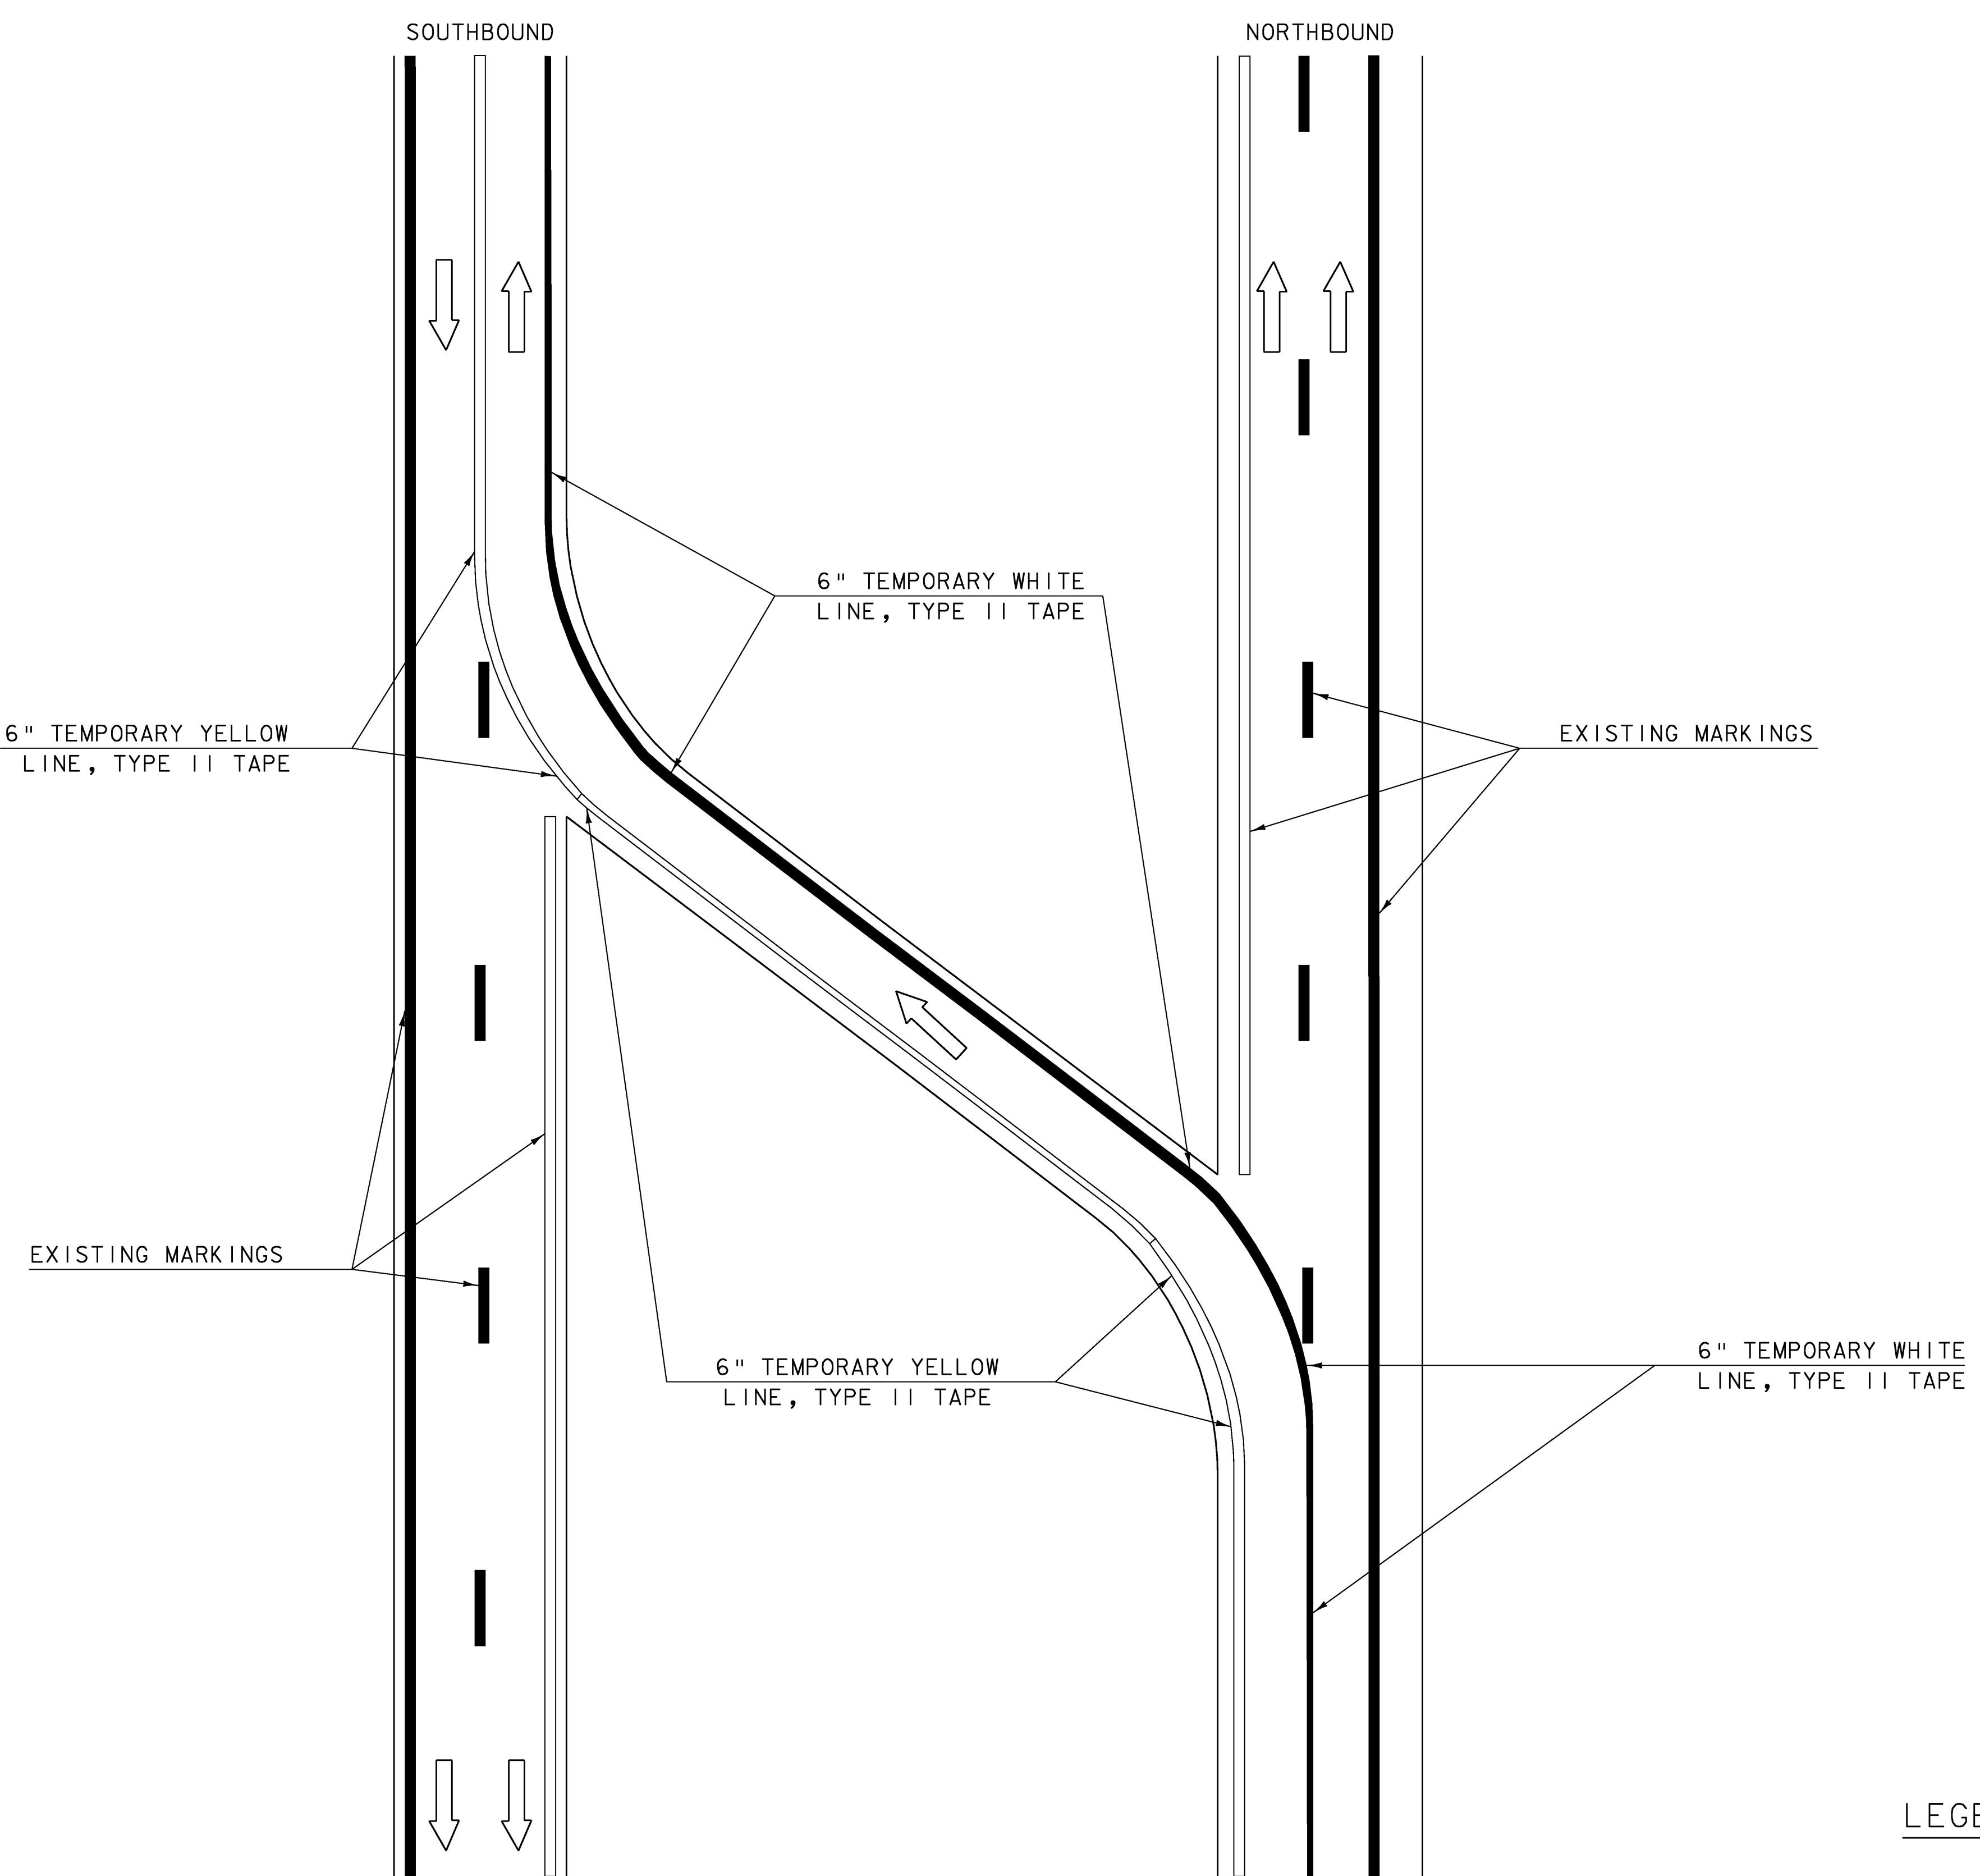

TYPICAL MEDIAN CROSS OVER MARKINGS
(NORTHBOUND SHOWN, SOUTHBOUND SIMILAR)
NTS

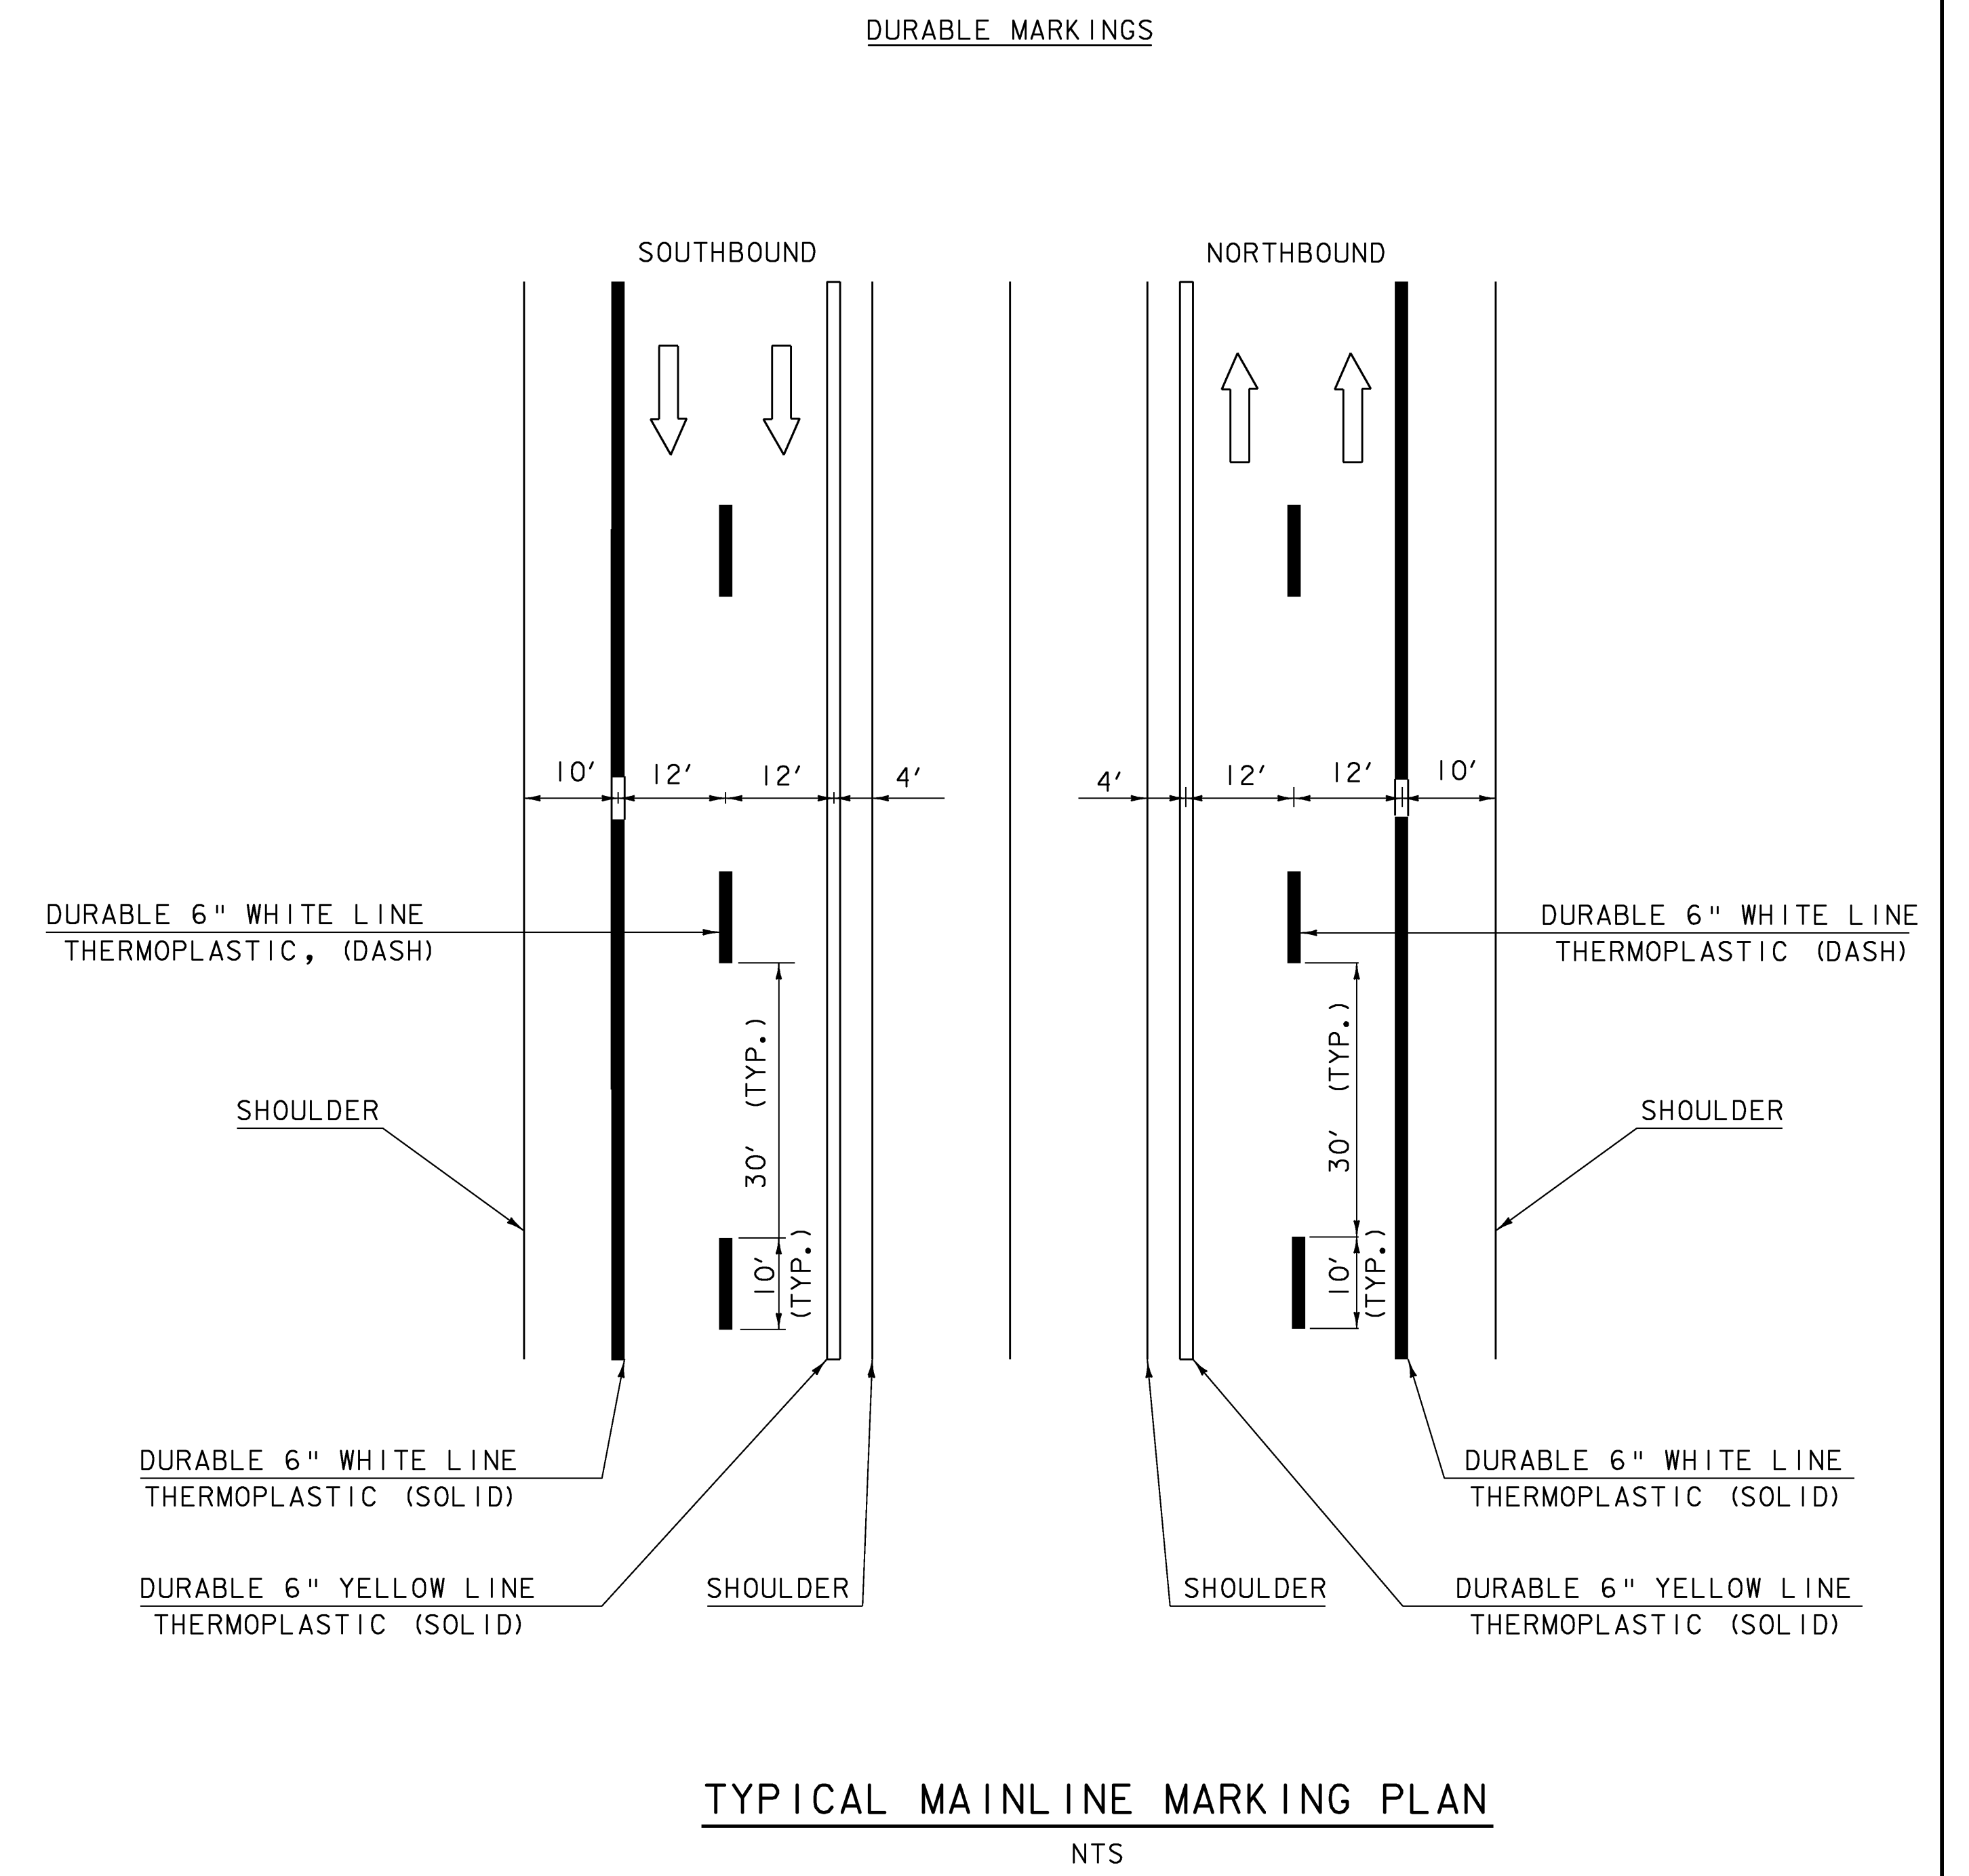

TYPICAL MAINLINE MARKING PLAN
NTS

LEGEND

- 6" TEMPORARY/PERMANENT WHITE LINES
- 6" TEMPORARY/PERMANENT YELLOW LINES
- DIRECTION OF TRAFFIC FLOW

PROJECT:	BERLIN	PROJECT NO.:	IM 089-1 (20)
DESIGN FILE NAME:	s99a270\structures\s99a270trafnote.dgn	DRAWN BY:	C. MOONEY
IPARM FILE NAME:	s99a270pvmt mrk. i	CHECKED BY:	R. S. YOUNG
DESIGNED BY:	G. SPILAK	PAVEMENT MARKINGS	SHEET: 26 OF 104
SQUAD LEADER:	C. P. WILLIAMS		