


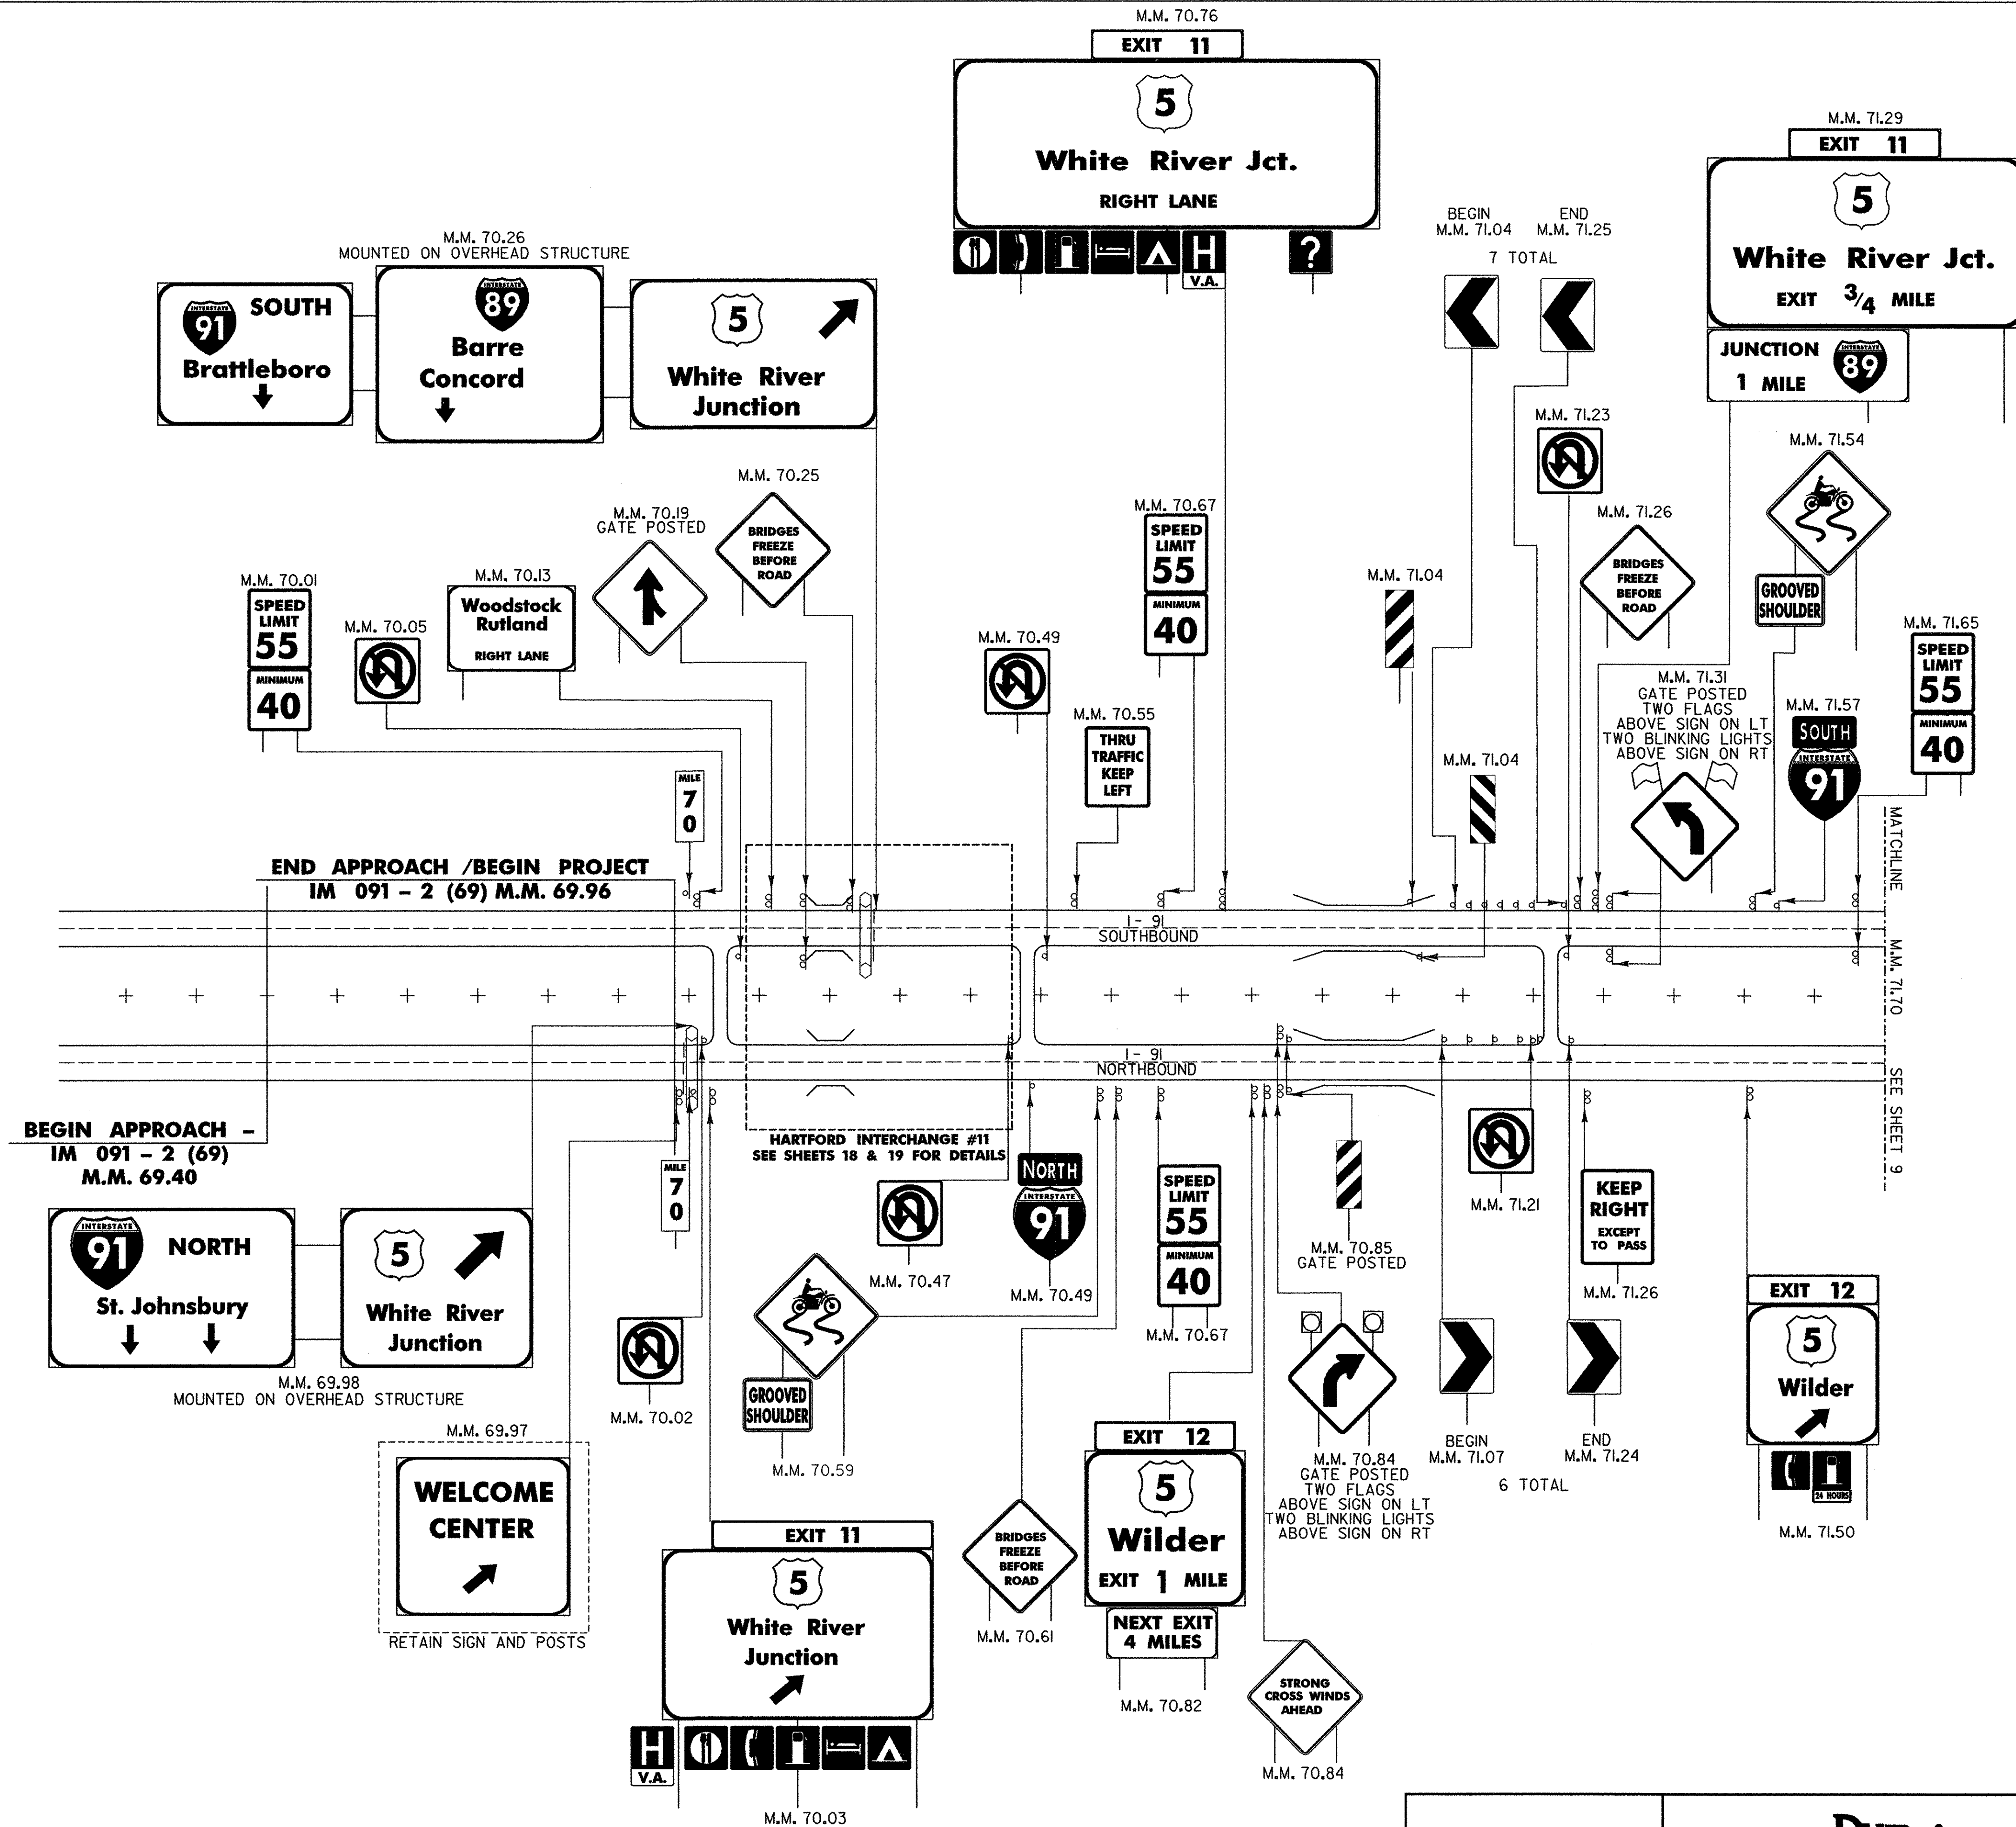

NOTE:
ALL SIGNS AND POSTS SHOWN
ON THIS SHEET ARE TO BE
REMOVED UNLESS OTHERWISE NOTED.

EXISTING SIGNS
SB - 46
NB - 40

MAINLINE EXISTING SIGNS	 engineering planning management development	PROJECT NAME : HARTFORD - NEWBURY	PROJECT NO. : IM 091 -2 (69)
		DESIGN FILE NAME: ...\\z046LA01.dgn IPARM FILE NAME: SURVEYED BY: NAS, RAN SQUAD LEADER: J. W. TUCKER	PLOT DATE: 12/14/2005 SURVEY DATE: FEB 1998 DRAWN BY: S. J. BIJOLLE SHEET: 8 OF 180