



"B" line P.I. 20+29.0 = 19+62.0


"A" line P.I. 20+37.8 = 20+11.4

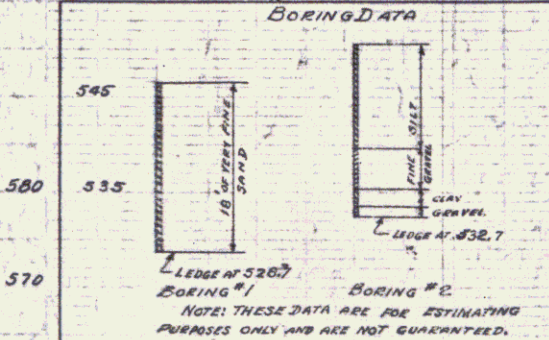

A-LINE

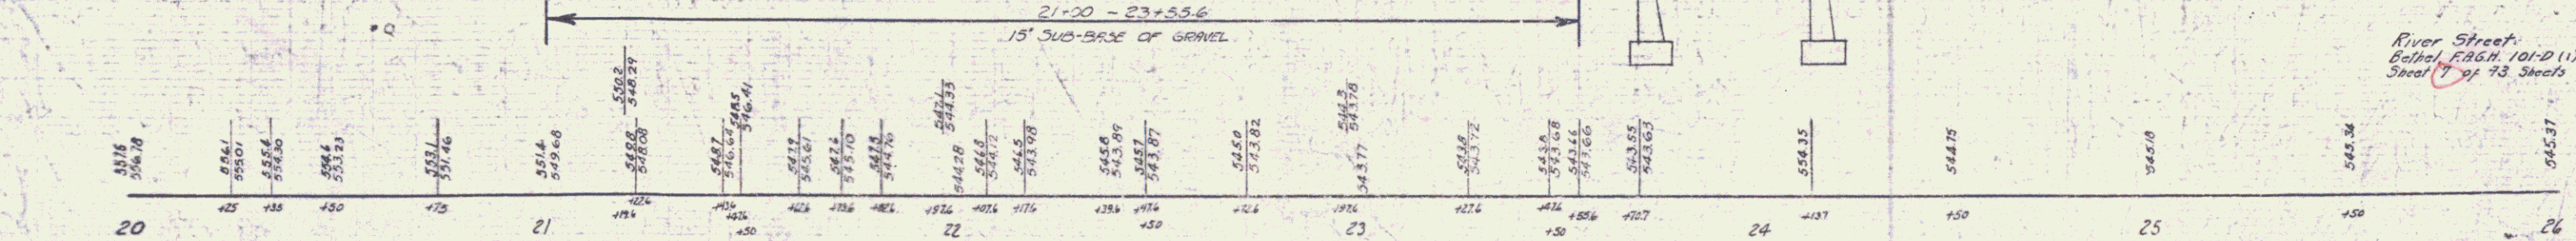

FOR DRAINAGE, SEE SHEETS 8 & 9

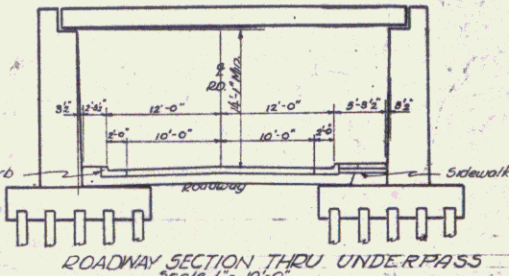

LIST OF SHEETS FOR OVERPASS

- SHEET 7 PLAN & PROFILE
- SHEET 14 GEN'L LAYOUT & SUPERSTRUCTURE DETAILS
- SHEET 15 DETAILS OF ABUTMENTS
- SHEET 33 PLAN FOR FALSEWORK (NOT ERRECTED BY GUYTON, INC.)

QUANTITIES FOR UNDERPASS

ITEM	DESCRIPTION	QUANTITY
16	STRUCTURE EXCAVATION	1340 cu yd
41A	CONCRETE CLASS A	436 cu yd
42	REINFORCING STEEL	25400 lb
43B	STEEL SUPERSTRUCTURE (1000000 lb)	1.0
65B	TIMBER PILING (CREOSOTED)	8464 L
66B	STRUCTURAL TIMBER	10 M.B.

