


PLAN	DESIGNED BY	DATE
	CHECKED BY	
	NOTE BOOK	
	DATE OF WAY CHECKED	

PROFILE	DESIGNED BY	DATE
	CHECKED BY	
	NOTE BOOK	
	DATE OF WAY CHECKED	

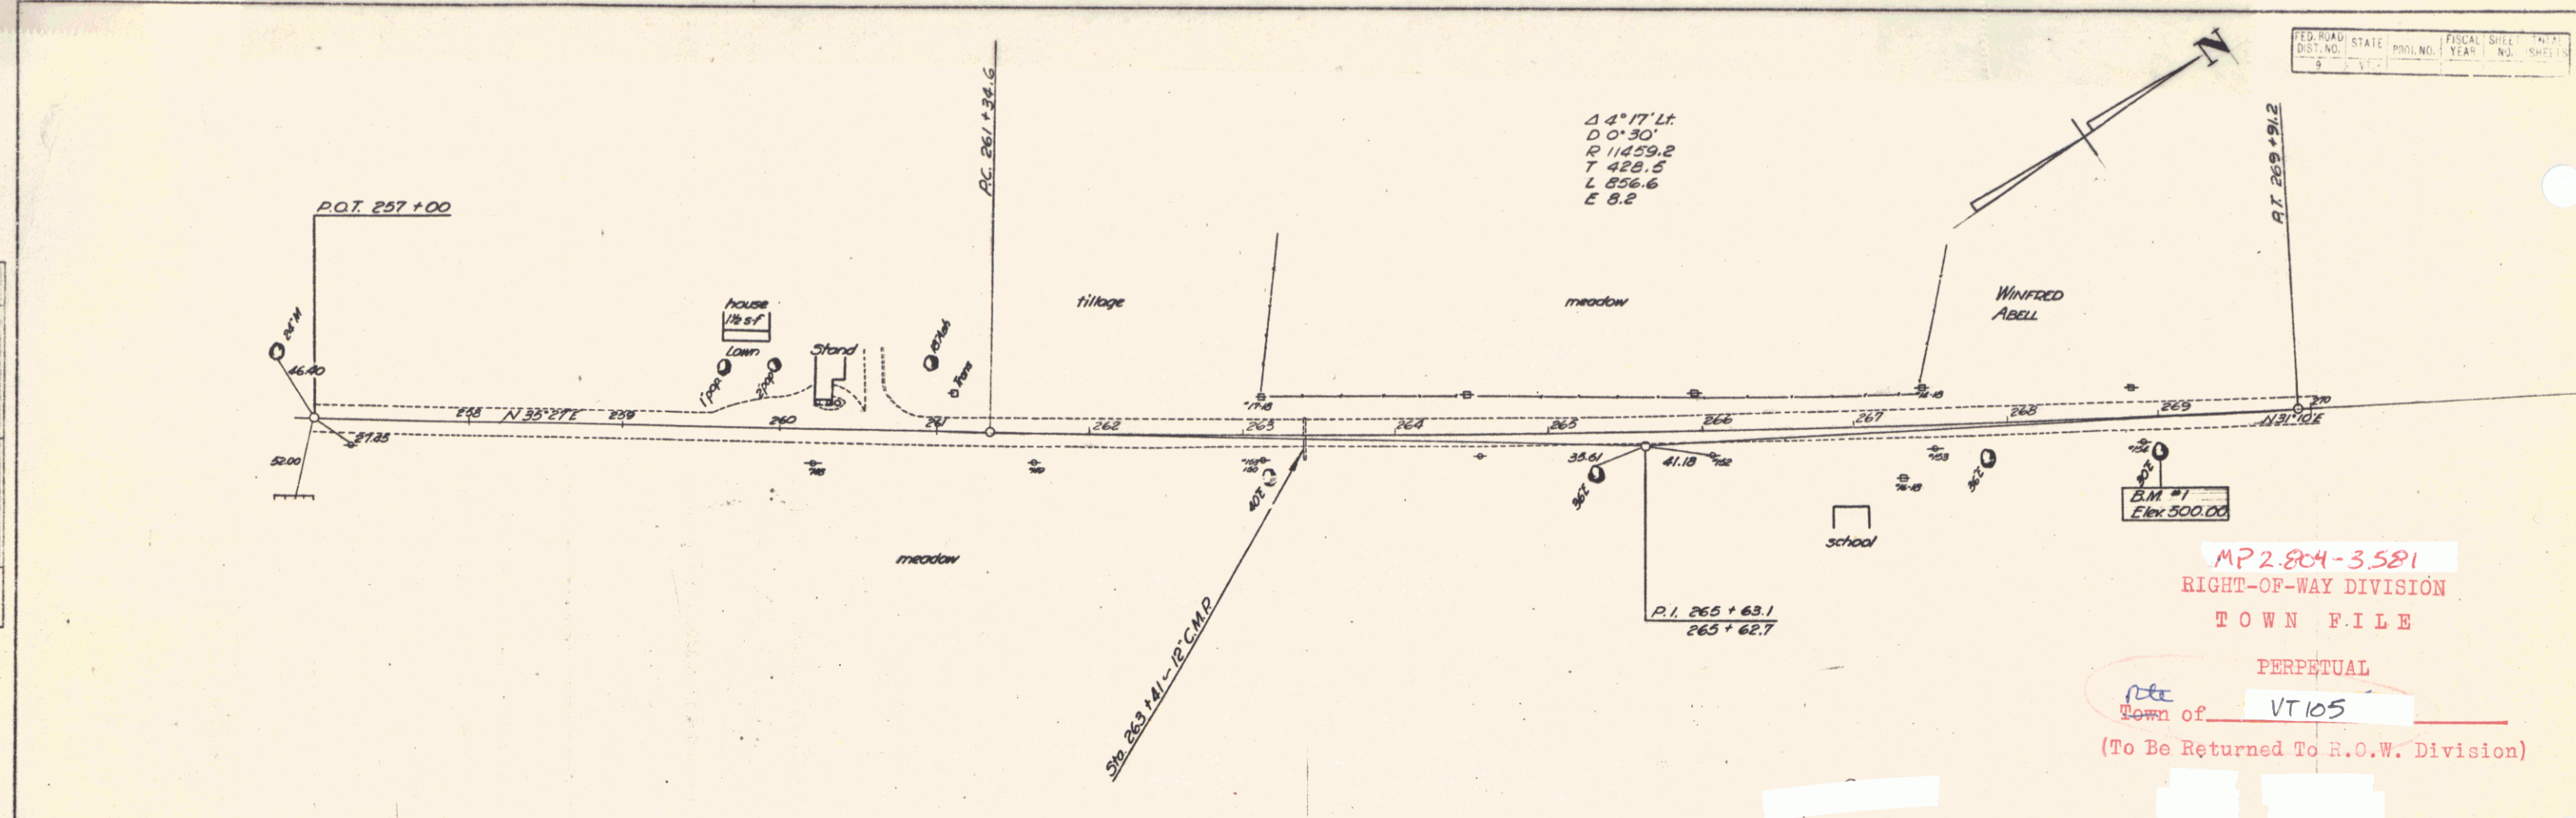

MP 2.804-3.581
 RIGHT-OF-WAY DIVISION
 TOWN FILE
 PERPETUAL
 Town of VT 105
 (To Be Returned To R.O.W. Division)

Town: Swanton
 Project No. ST 66M
 Date 9/1/41
 Pin # 00R217
 Route VT105


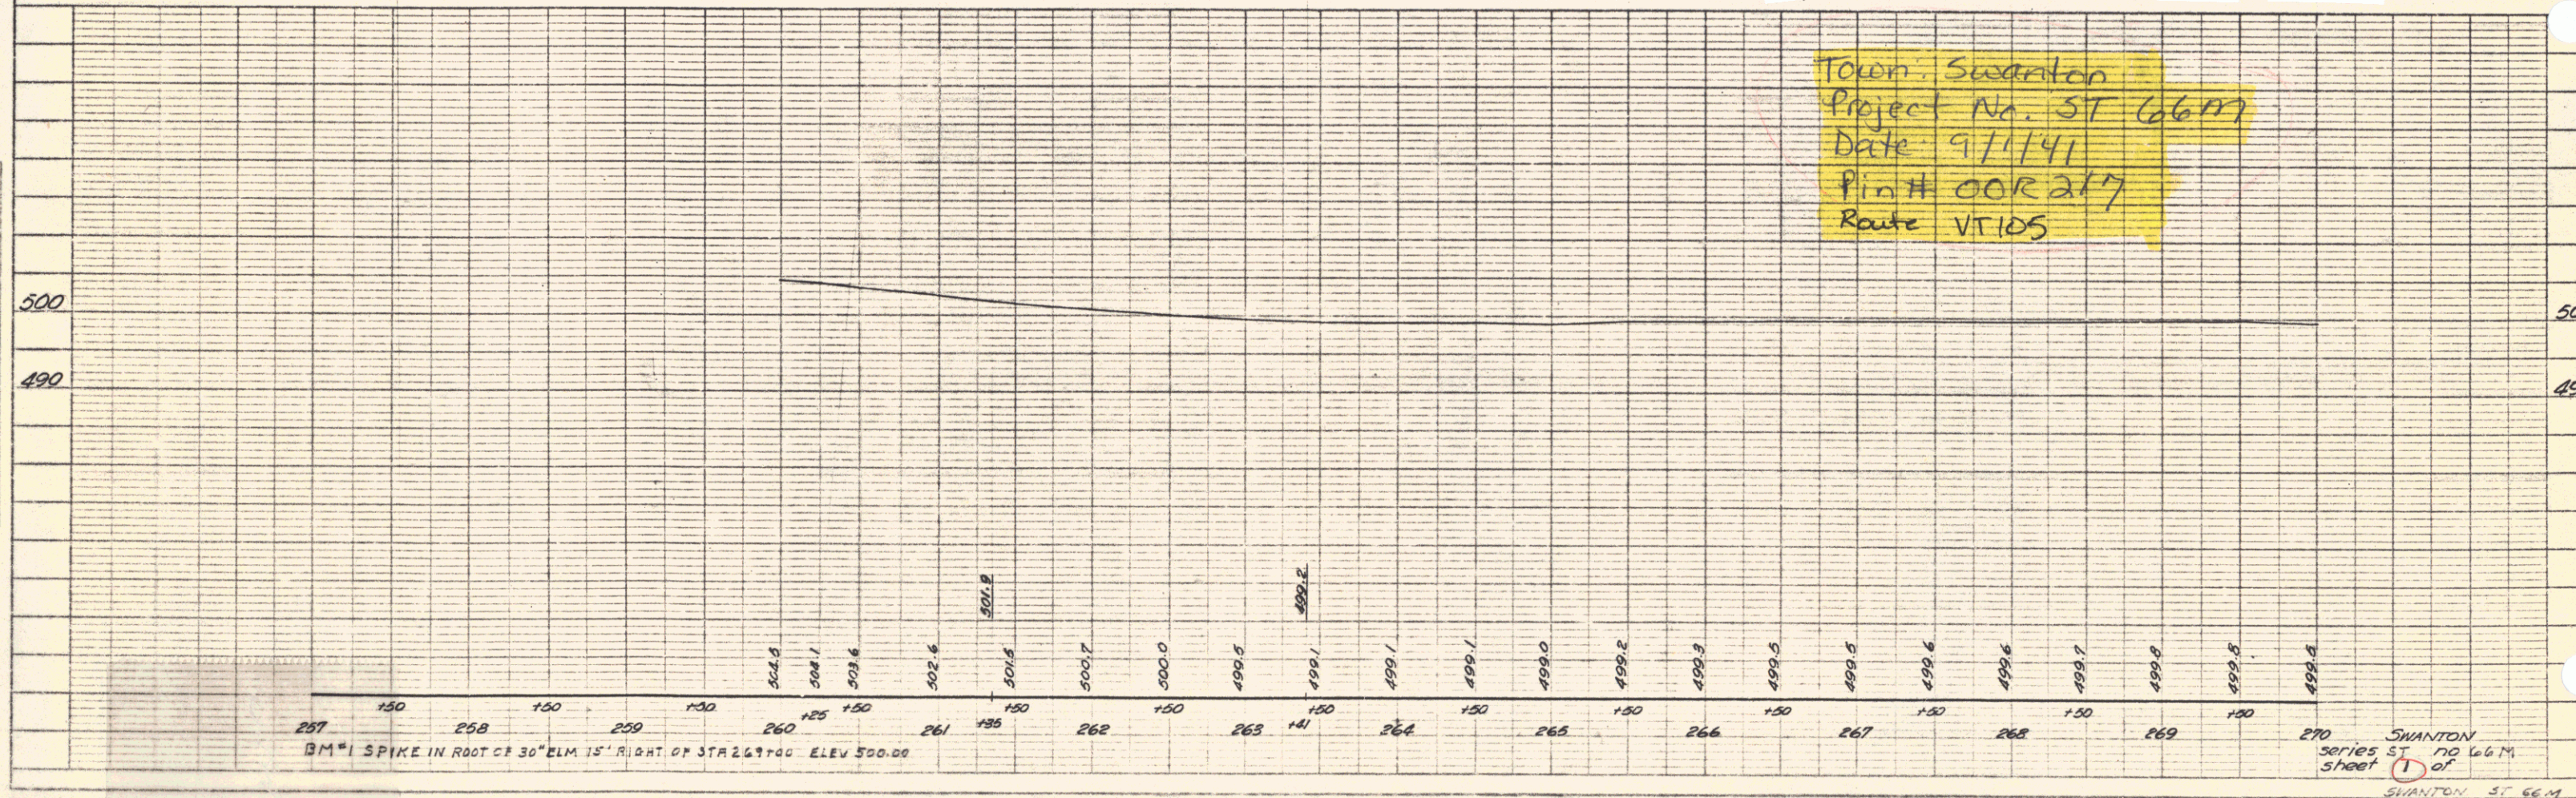


PLATE 1-PLAN PROFILE & P&R'S STATIONS
 HART & HART CO., NEW YORK

SWANTON
 series ST 66M
 sheet 1 of 1
 SWANTON ST 66M

PLAN	DATE	5-41
	BY	Clark
	NOTED	OK
	FILED	OK
ROUTE 105 TO ST ALBANS MEAD 11-10-10		

PROFILE	DATE	5-41
	BY	Clark
	NOTED	OK
	FILED	OK
ROUTE 105 TO ST ALBANS MEAD 11-10-10		

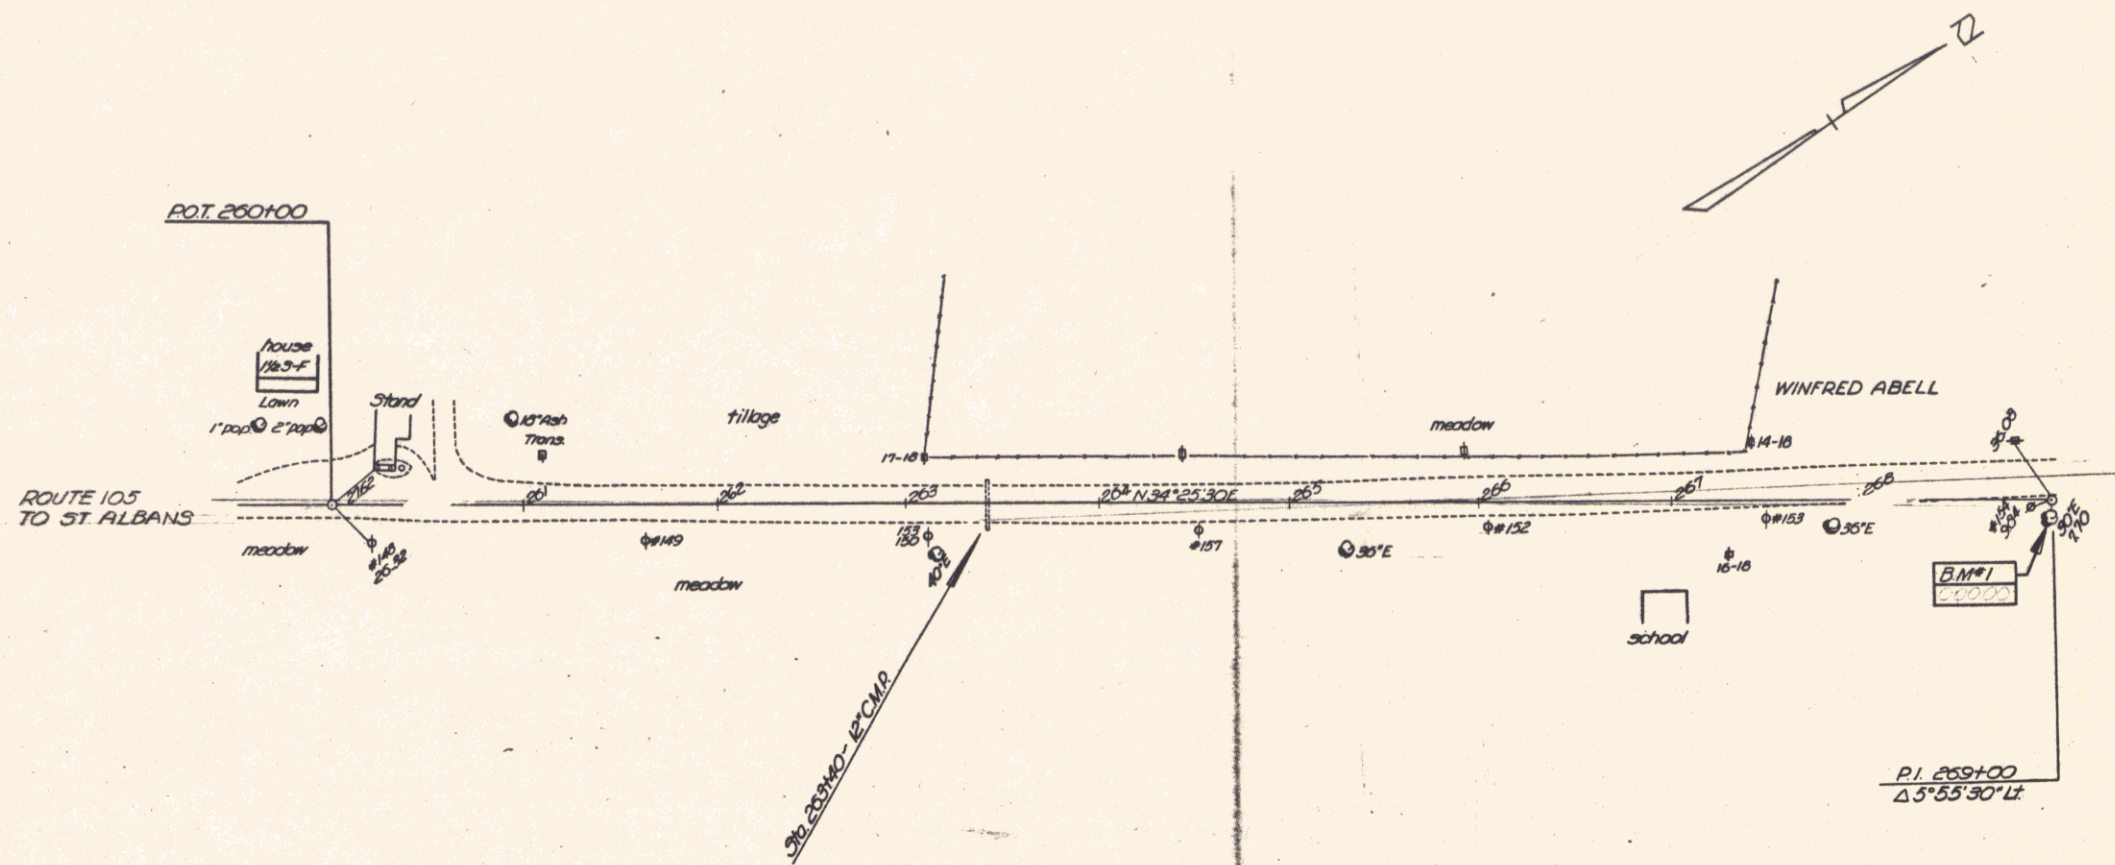


SWANTON
SHEET 1A

42

STATE				
FED. ROAD DIST. NO.	STATE	FISCAL YEAR	SHEET NO.	TOTAL SHEETS
9	VT.	66-M	2	5



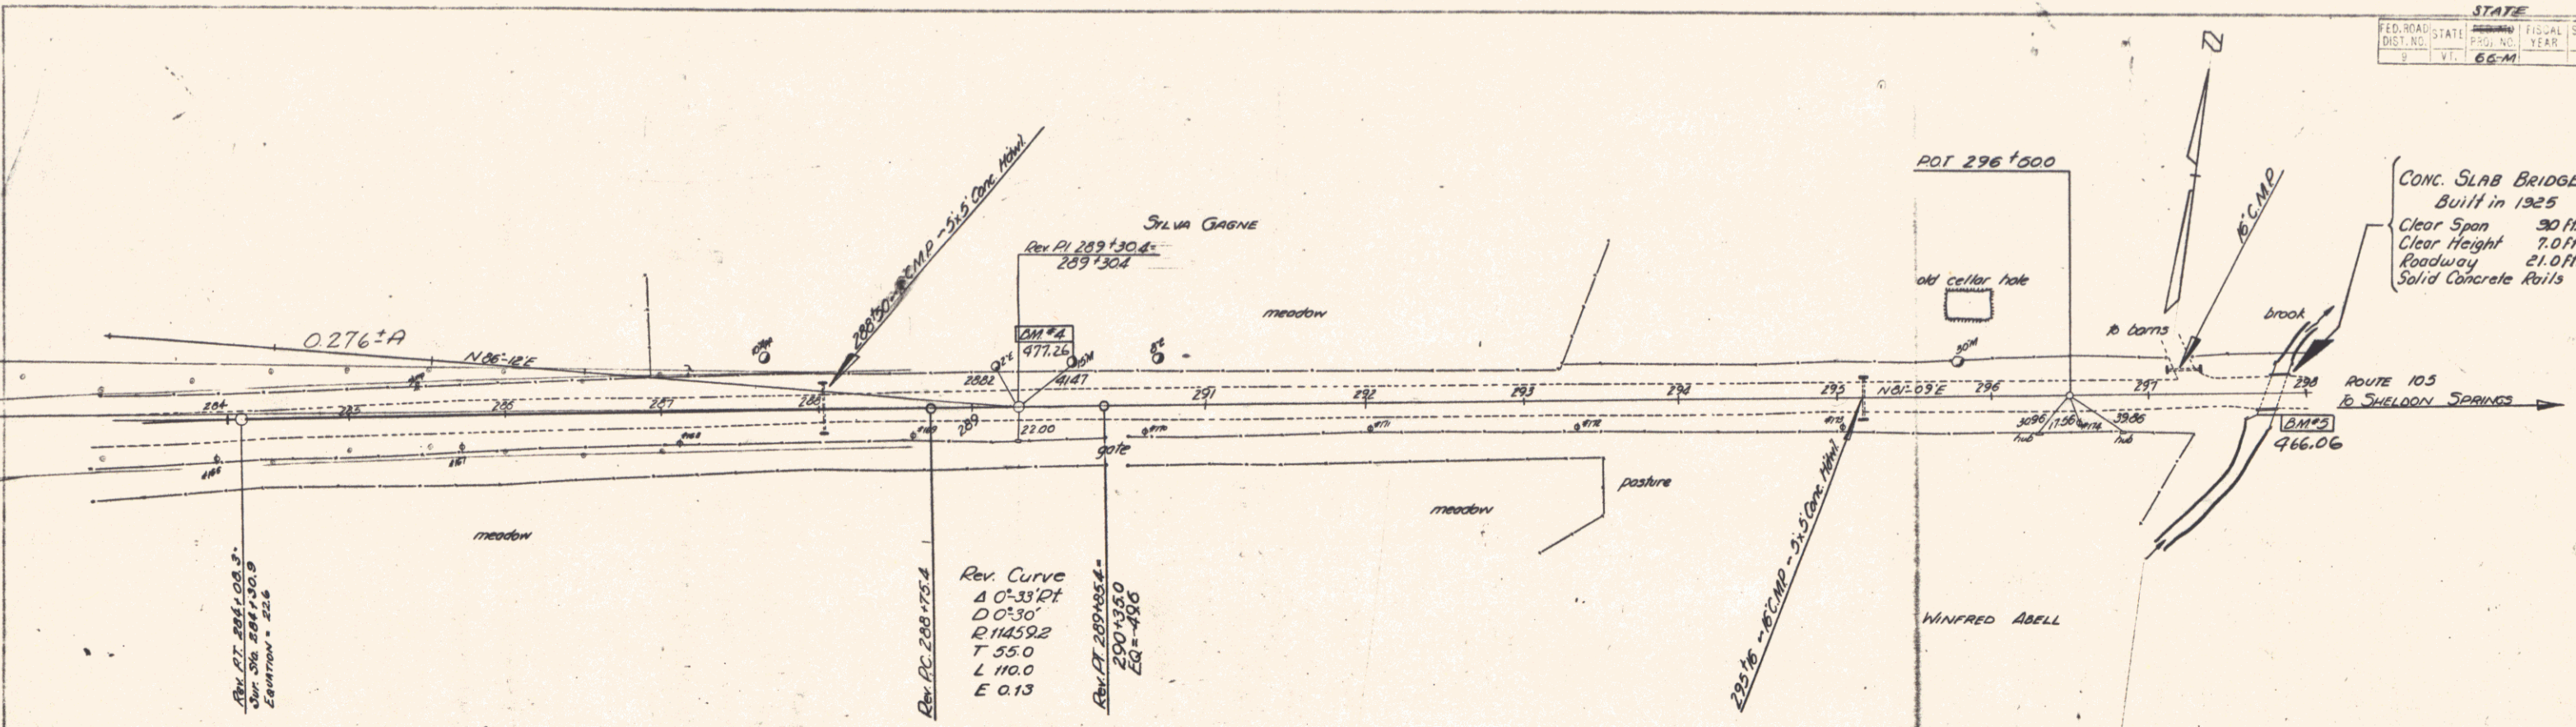

298 SWANTON
SERIES 3A 16 66-M
Sheet 3A of 5 Sheets