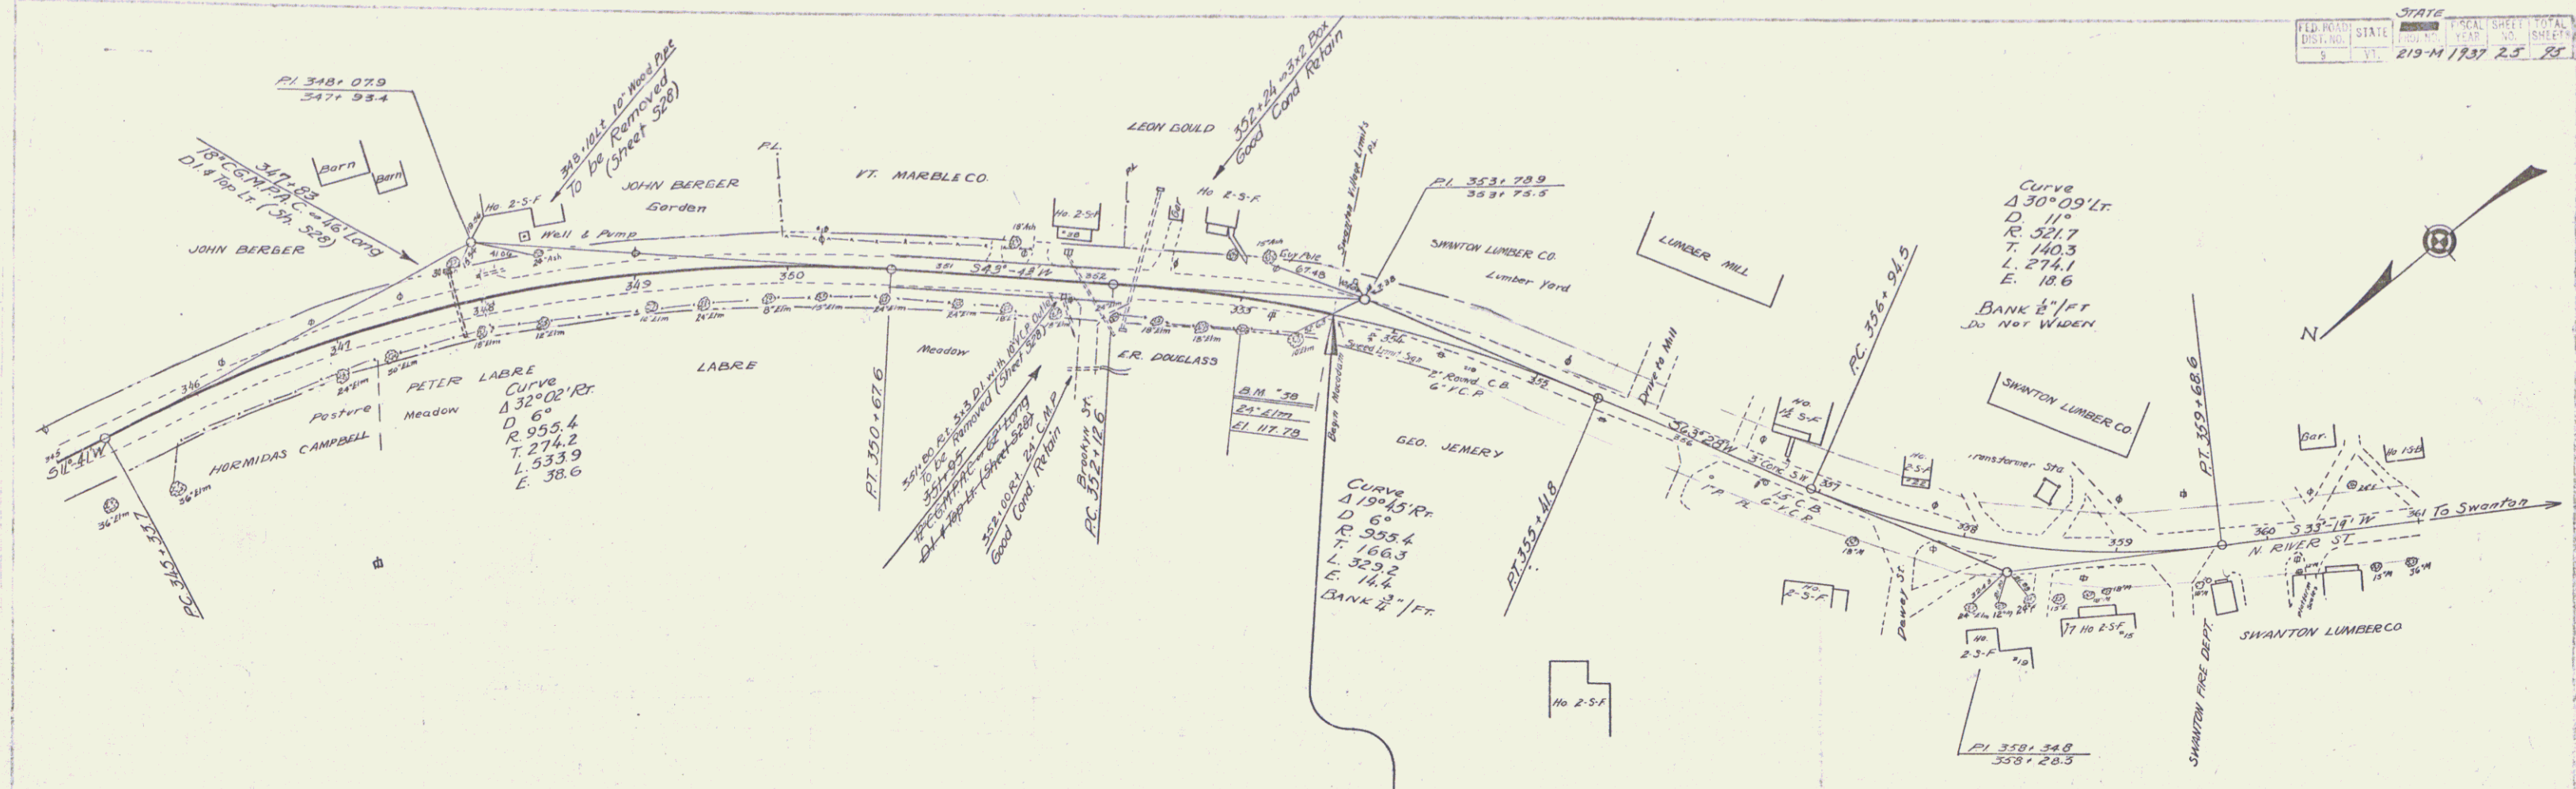


Sta. 345+00 to 353+61  
 8" Min. Shaping Course of Stone  
 (Modified)

B.M. 38 SPIKE IN ROOT OF 24" LIM 19' RT STA. 353+00 EL. 117.78