


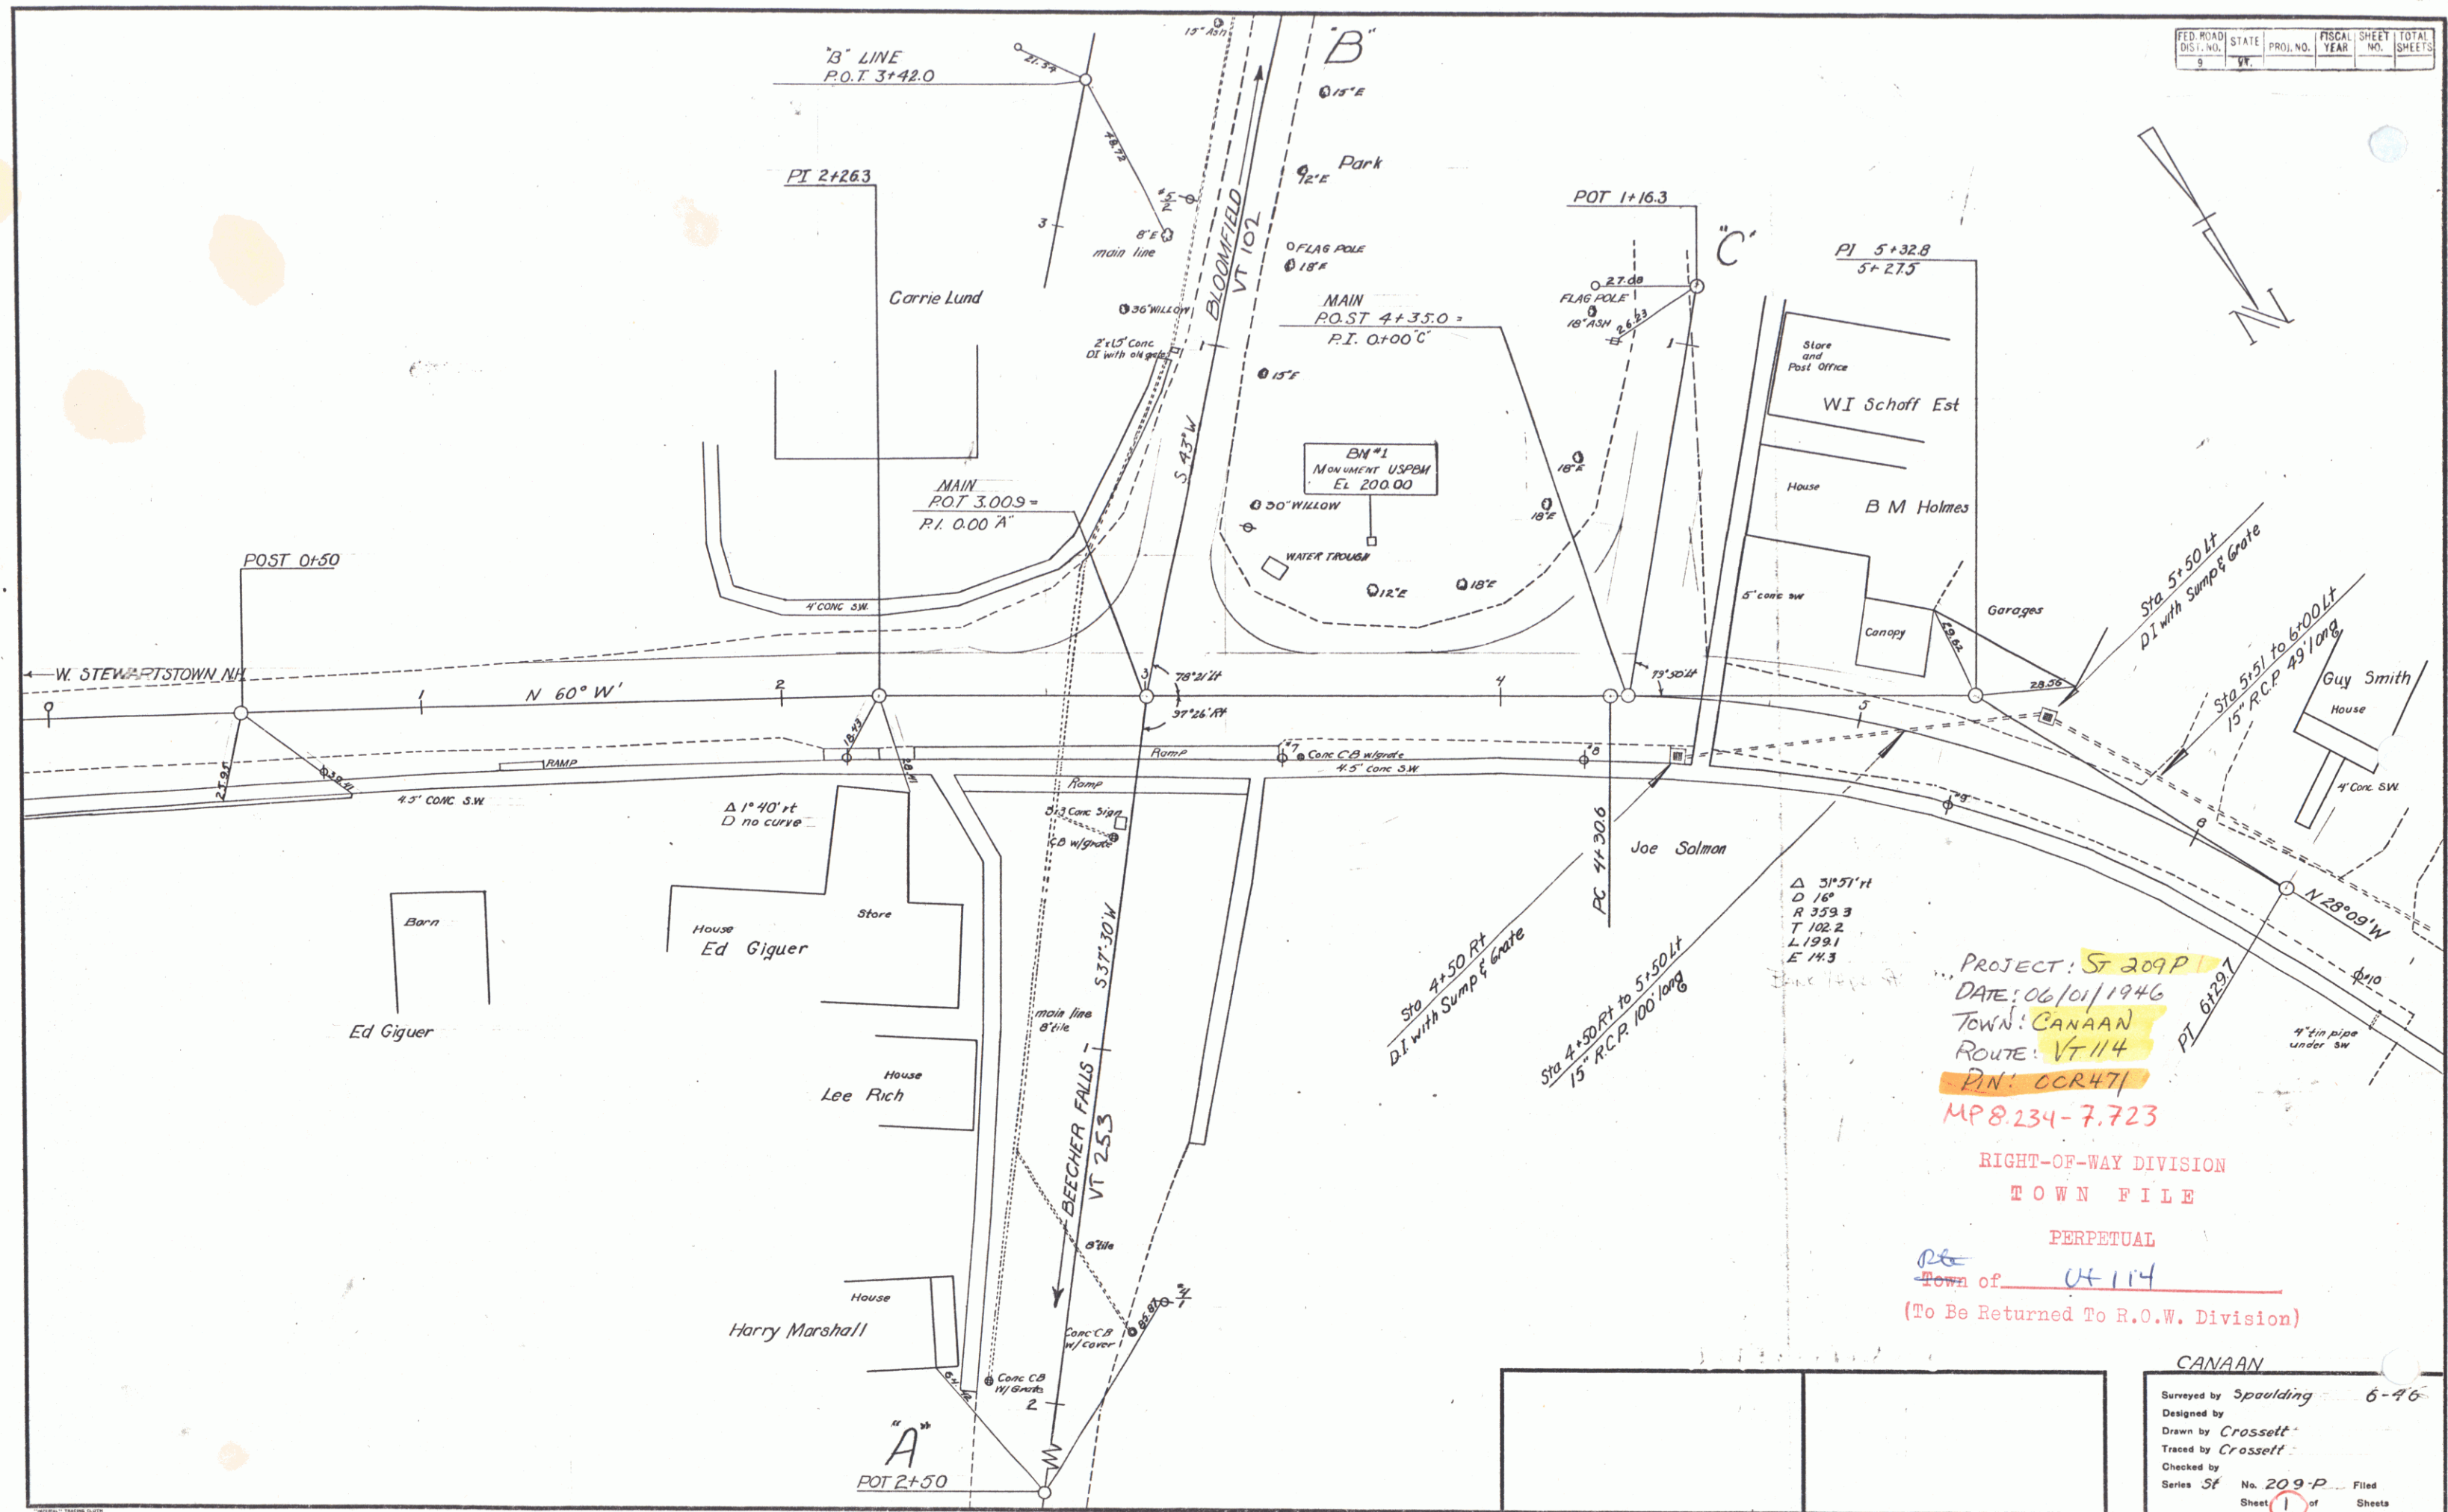

FED. ROAD DIST. NO.	STATE	PROJ. NO.	FISCAL YEAR	SHEET NO.	TOTAL SHEETS
9	VT				

PROJECT: ST 209 P
DATE: 06/01/1946
TOWN: CANAAN
ROUTE: VT 114
PIN: CCR471
MP 8.234-7.723
RIGHT-OF-WAY DIVISION
TOWN FILE
PERPETUAL
Town of VT 114
(To Be Returned To R.O.W. Division)

CANAAN	
Surveyed by Spaulding	6-46
Designed by	
Drawn by Crossett	
Traced by Crossett	
Checked by	
Series St	No. 209-P
Sheet 1	of 1





FED. ROAD DIST. NO.	STATE	PROJ. NO.	FISCAL YEAR	SHEET NO.	TOTAL SHEETS
9	VI.				



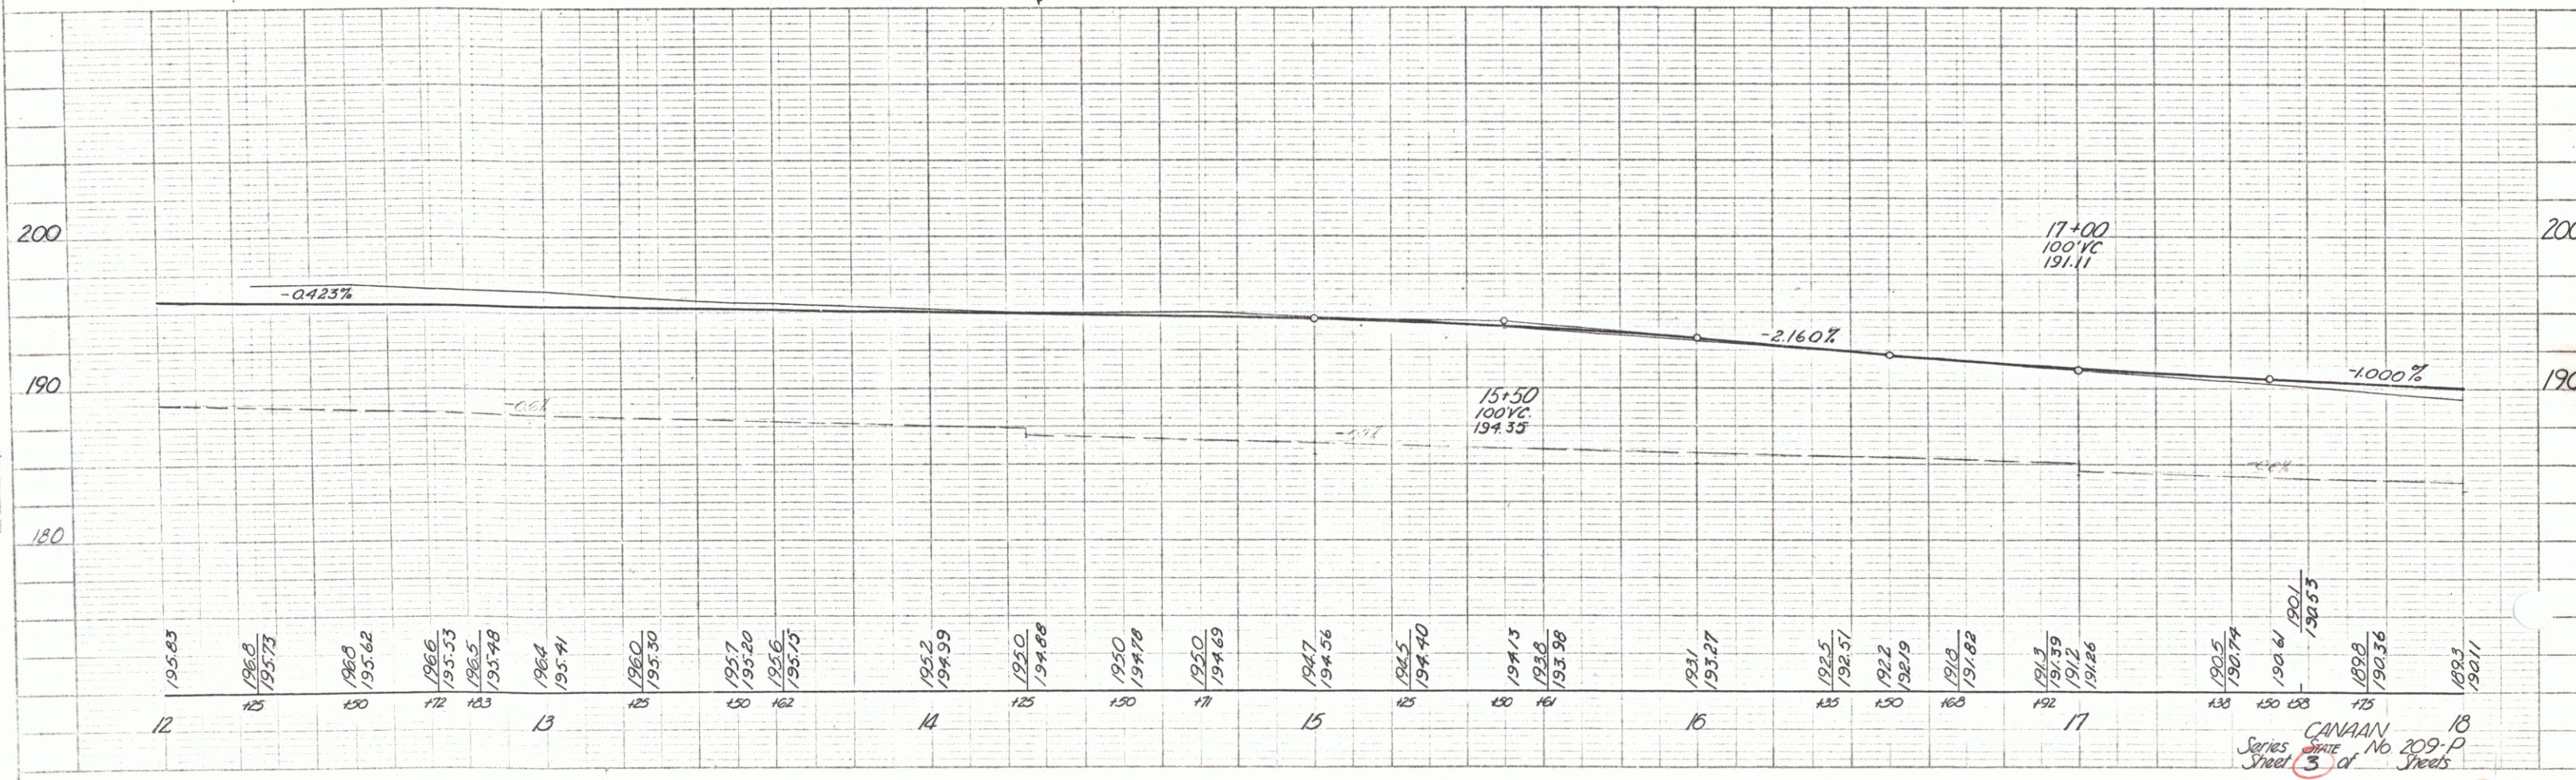


PLATE 1-PLAN-PROFILE OF R. & E. STANDARD
ADAPTED & REVISION COL. NEW YORK
R. & E. CO. NEW YORK



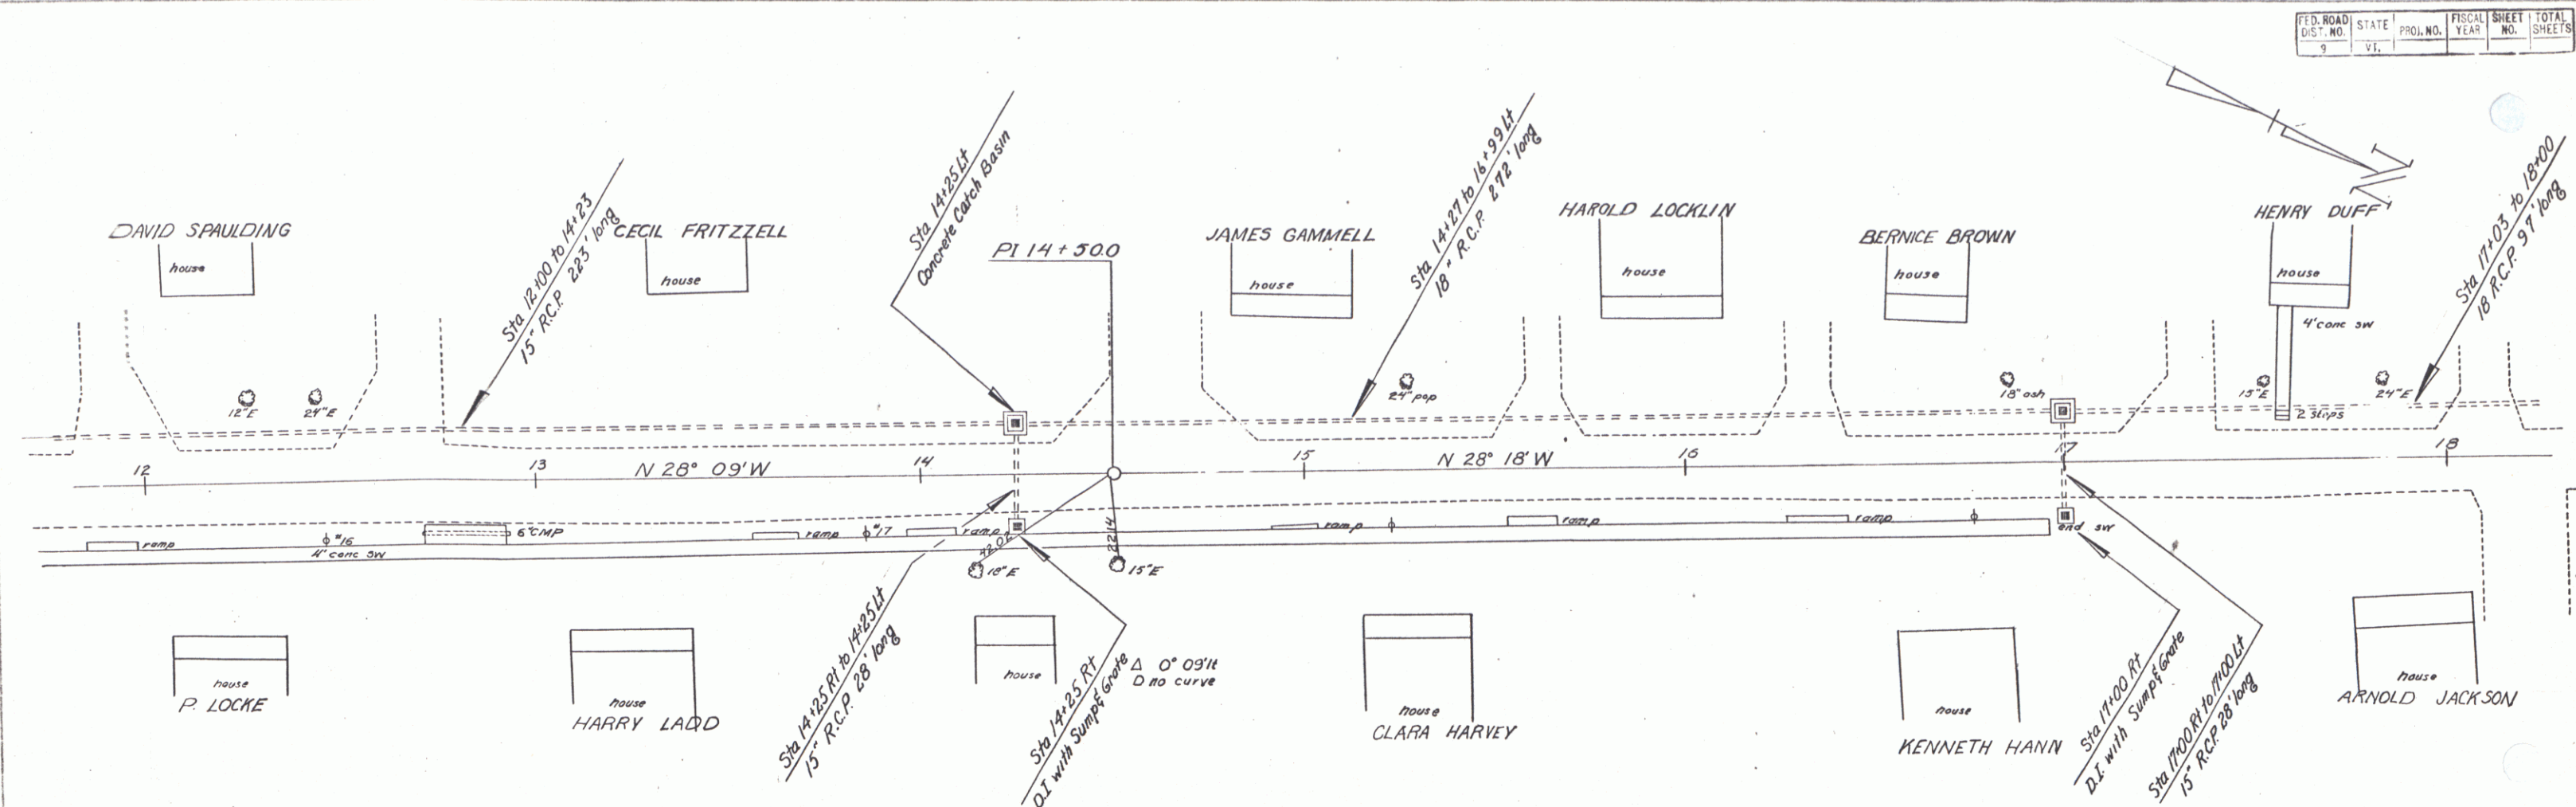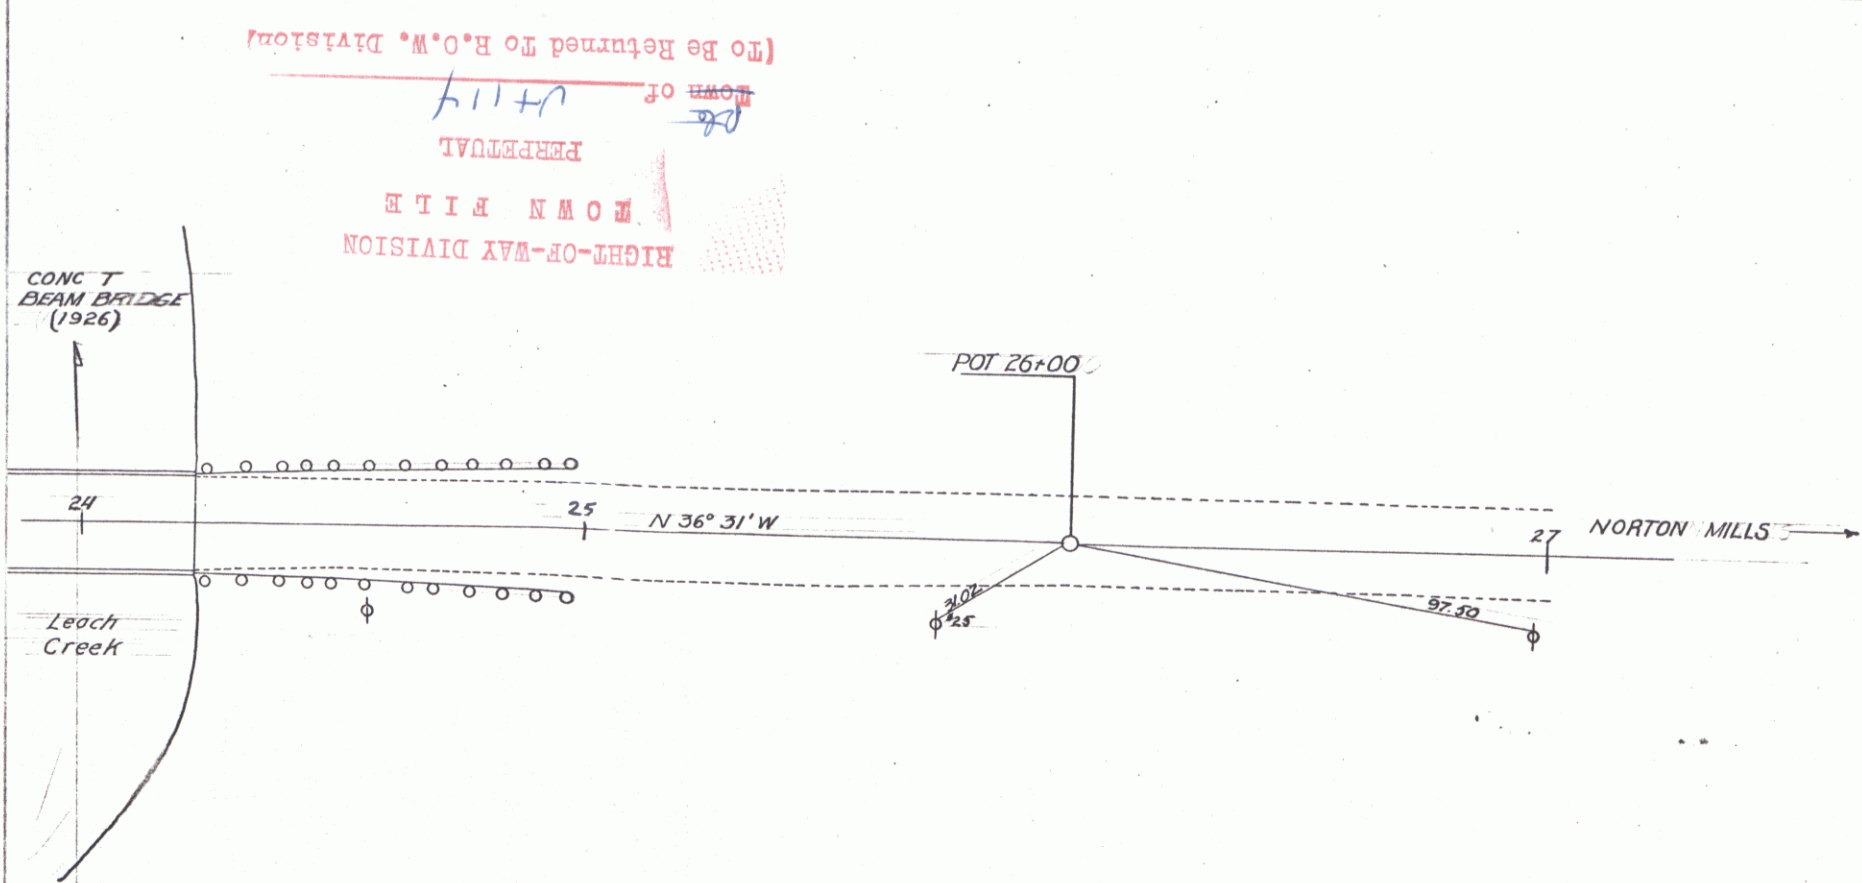

RIGHT-OF-WAY DIVISION
TOWN FILE
PERPETUAL
TOWN OF
(To Be Returned To H.O.W. Division)

FED. ROAD DIST. NO.	STATE	PROJ. NO.	YEAR	FISCAL SHEET NO.	TOTAL SHEETS
9	VT.				

PLATE 1-PLAN-PROFILE OF R.R.E. STANDARDS
REVISED & REISSUED BY NEW YORK
R.E.C. CO. ALL RIGHTS RESERVED

CANAAN
Series 5 of 5
No 209-D
Sheet 5 of 5