



PARCEL INSTRUMENT DATE GRANTOR GRANTEE RECORDED REMARKS
 A G.C.D. 5-9-45 INTERNATIONAL PAPER CO. ST OF VT NEWARK BOOK 19 PAGE 62 DATE 5-13-45 See Proj. 5188(R) 1951

PLAN
 1/2" = 100'

PROFILE
 1" = 10'


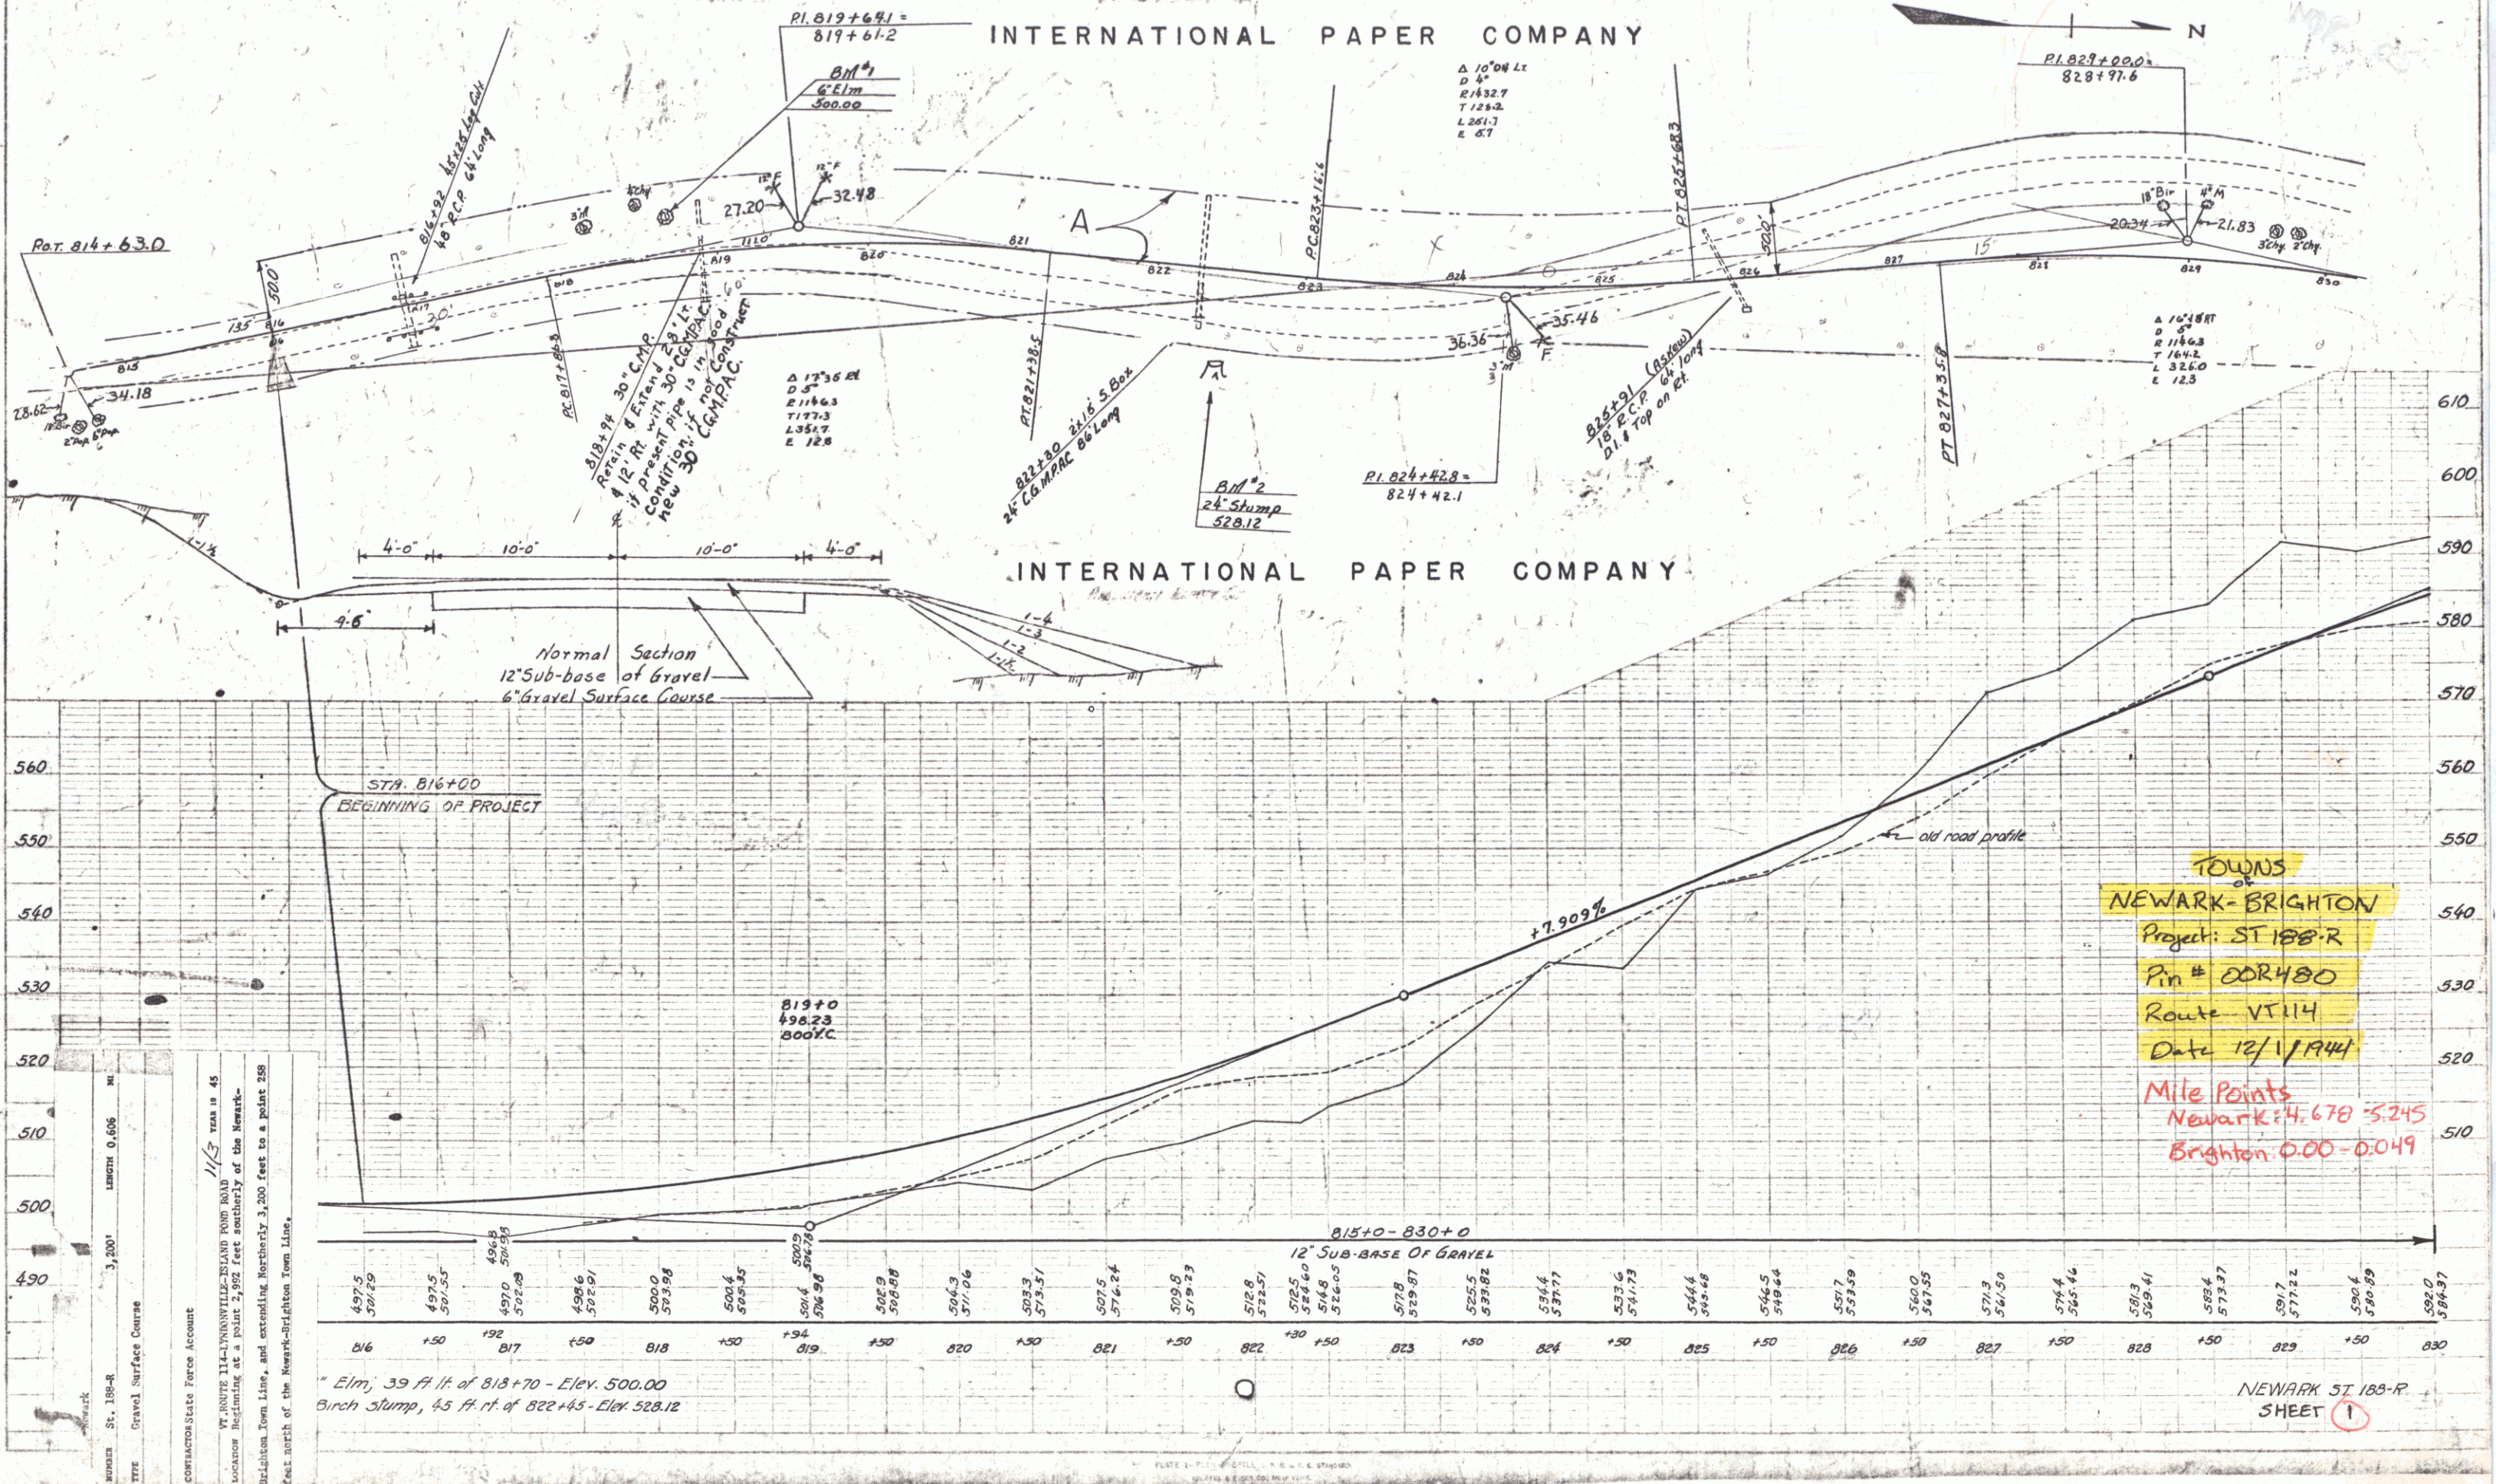


PLAN	SURVEYED	BY	22/10/1914
NOTE BOOK	PLOTTED		
	RT. OF WAY CHICKED		

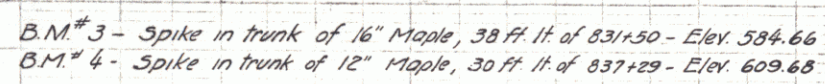

PLAN	REVISED	DATE
BY	DATE	DATE
BY	DATE	DATE
BY	DATE	DATE
BY	DATE	DATE

PROFILE	REVISED	DATE
BY	DATE	DATE
BY	DATE	DATE
BY	DATE	DATE
BY	DATE	DATE

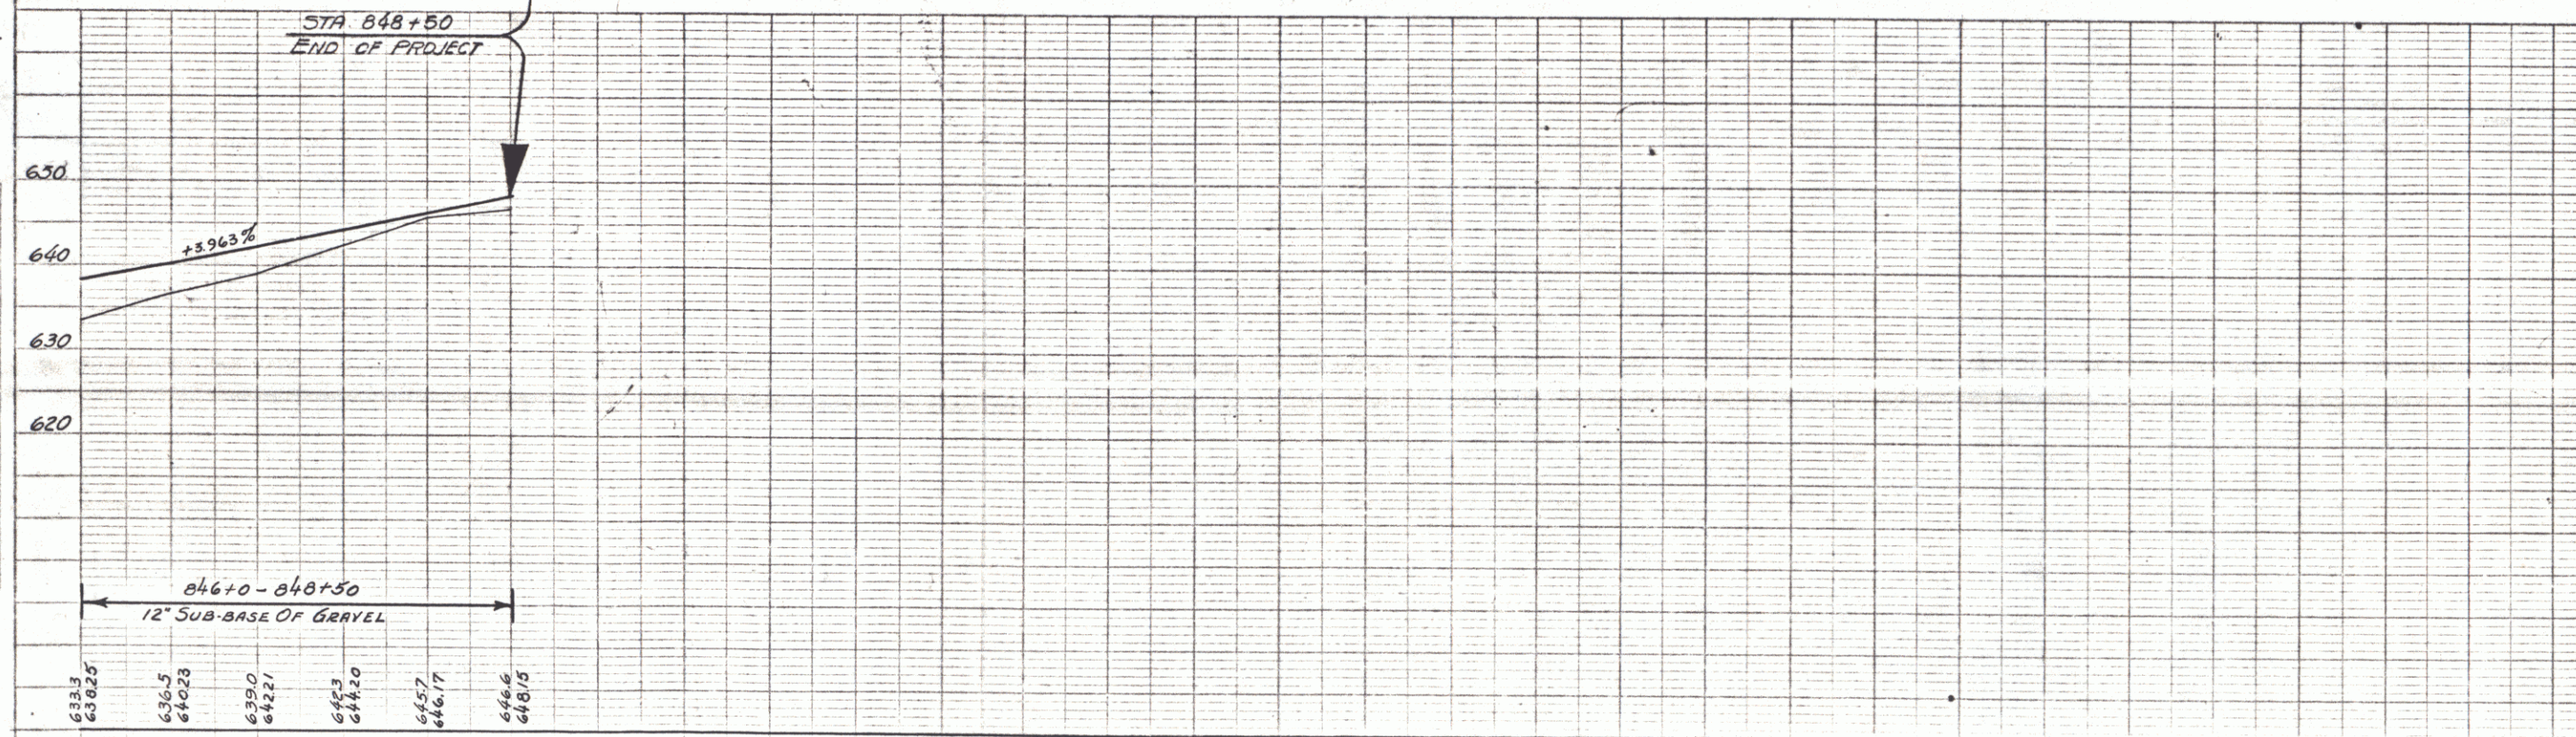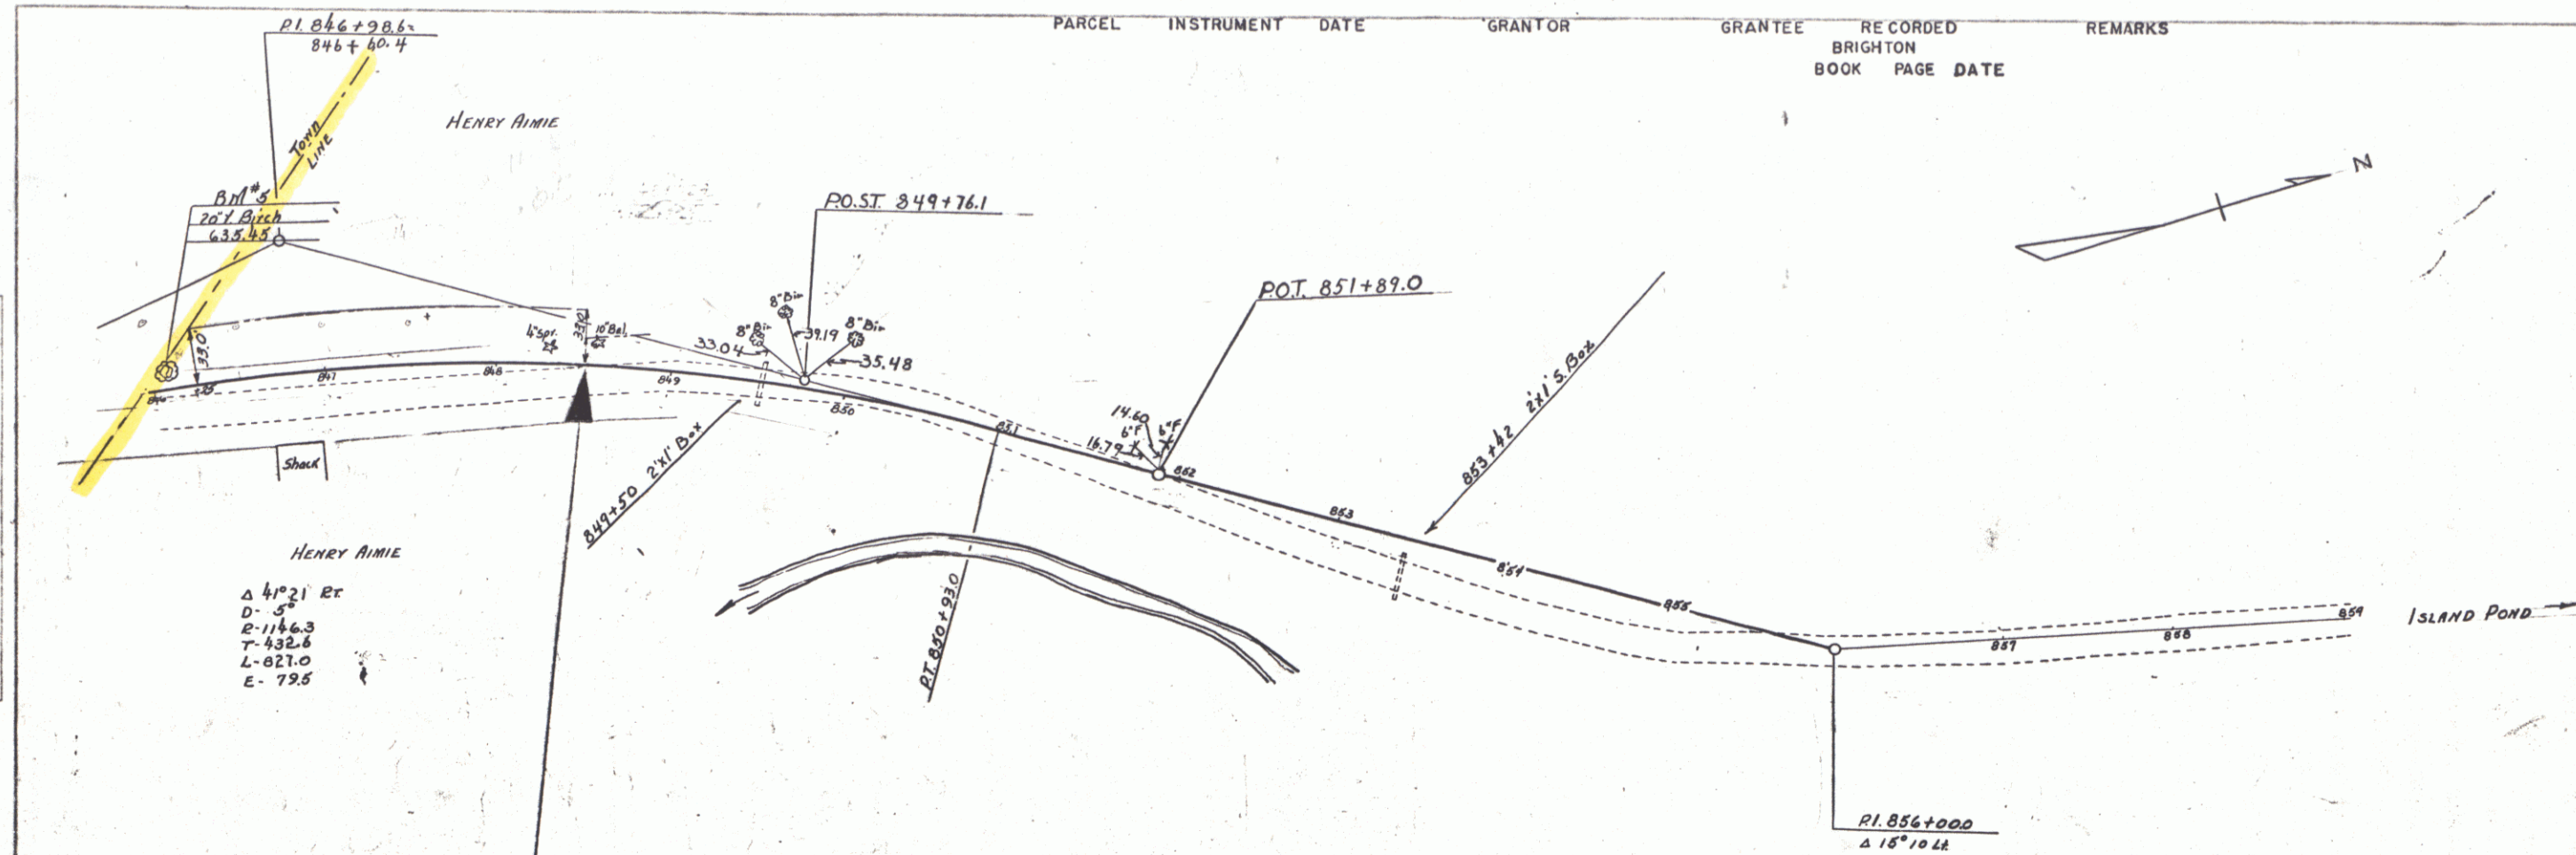

B.M. # 5 - Spike in trunk of 20" Yellow Birch, 16 ft. lt. of 846+06 - Elev. 635.45.

NEWARK ST 185-R
SHEET 3

PLATE 1-PLAN-PROFILE
BY J. H. A. S. STUBBS
DATE 10/10/44
