


PLAN	Scale	1" = 40'
Date	4/1/61	

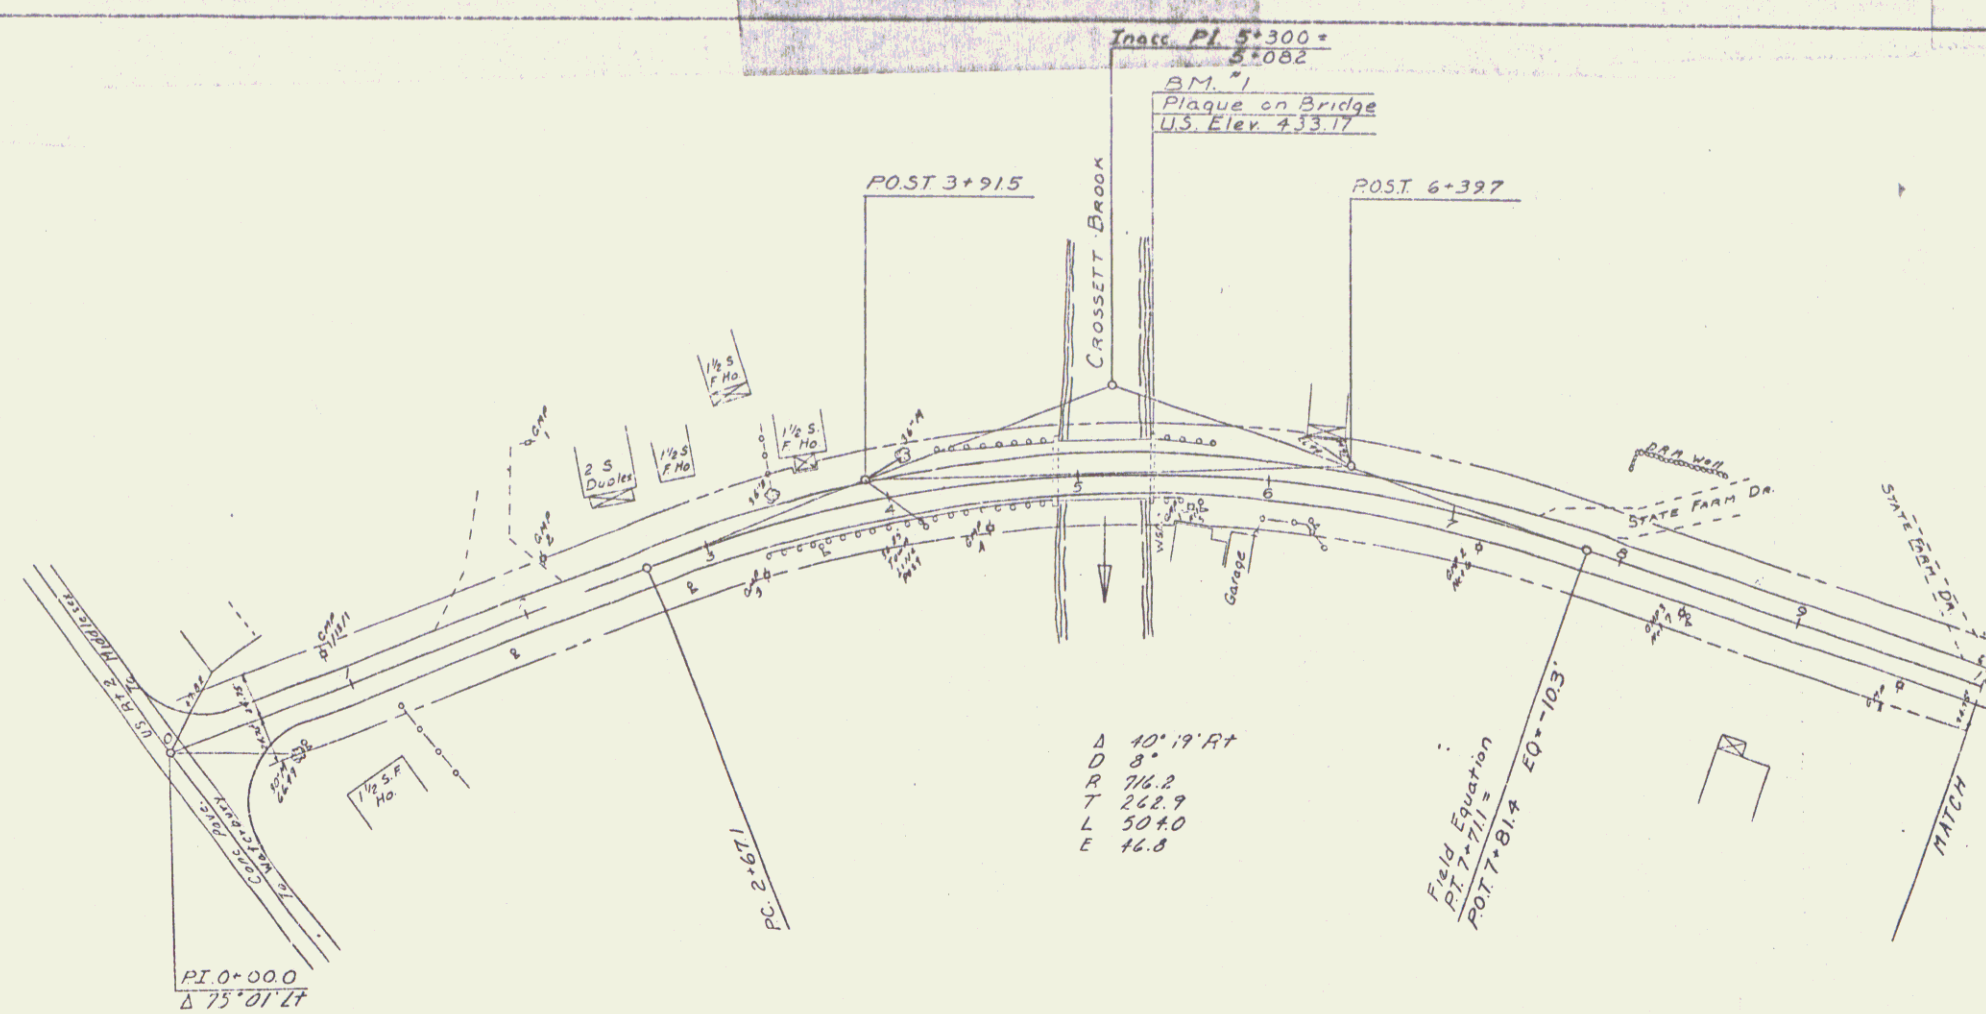

Town: Duxbury - Moretown
 Date: 04/01/1961
 Project: MP 5.56 - MP 1.23
 Route: VT 100
 Pin: DOR 631

MP Moretown 1.227-1.149
 Duxbury 6.234-5.574