
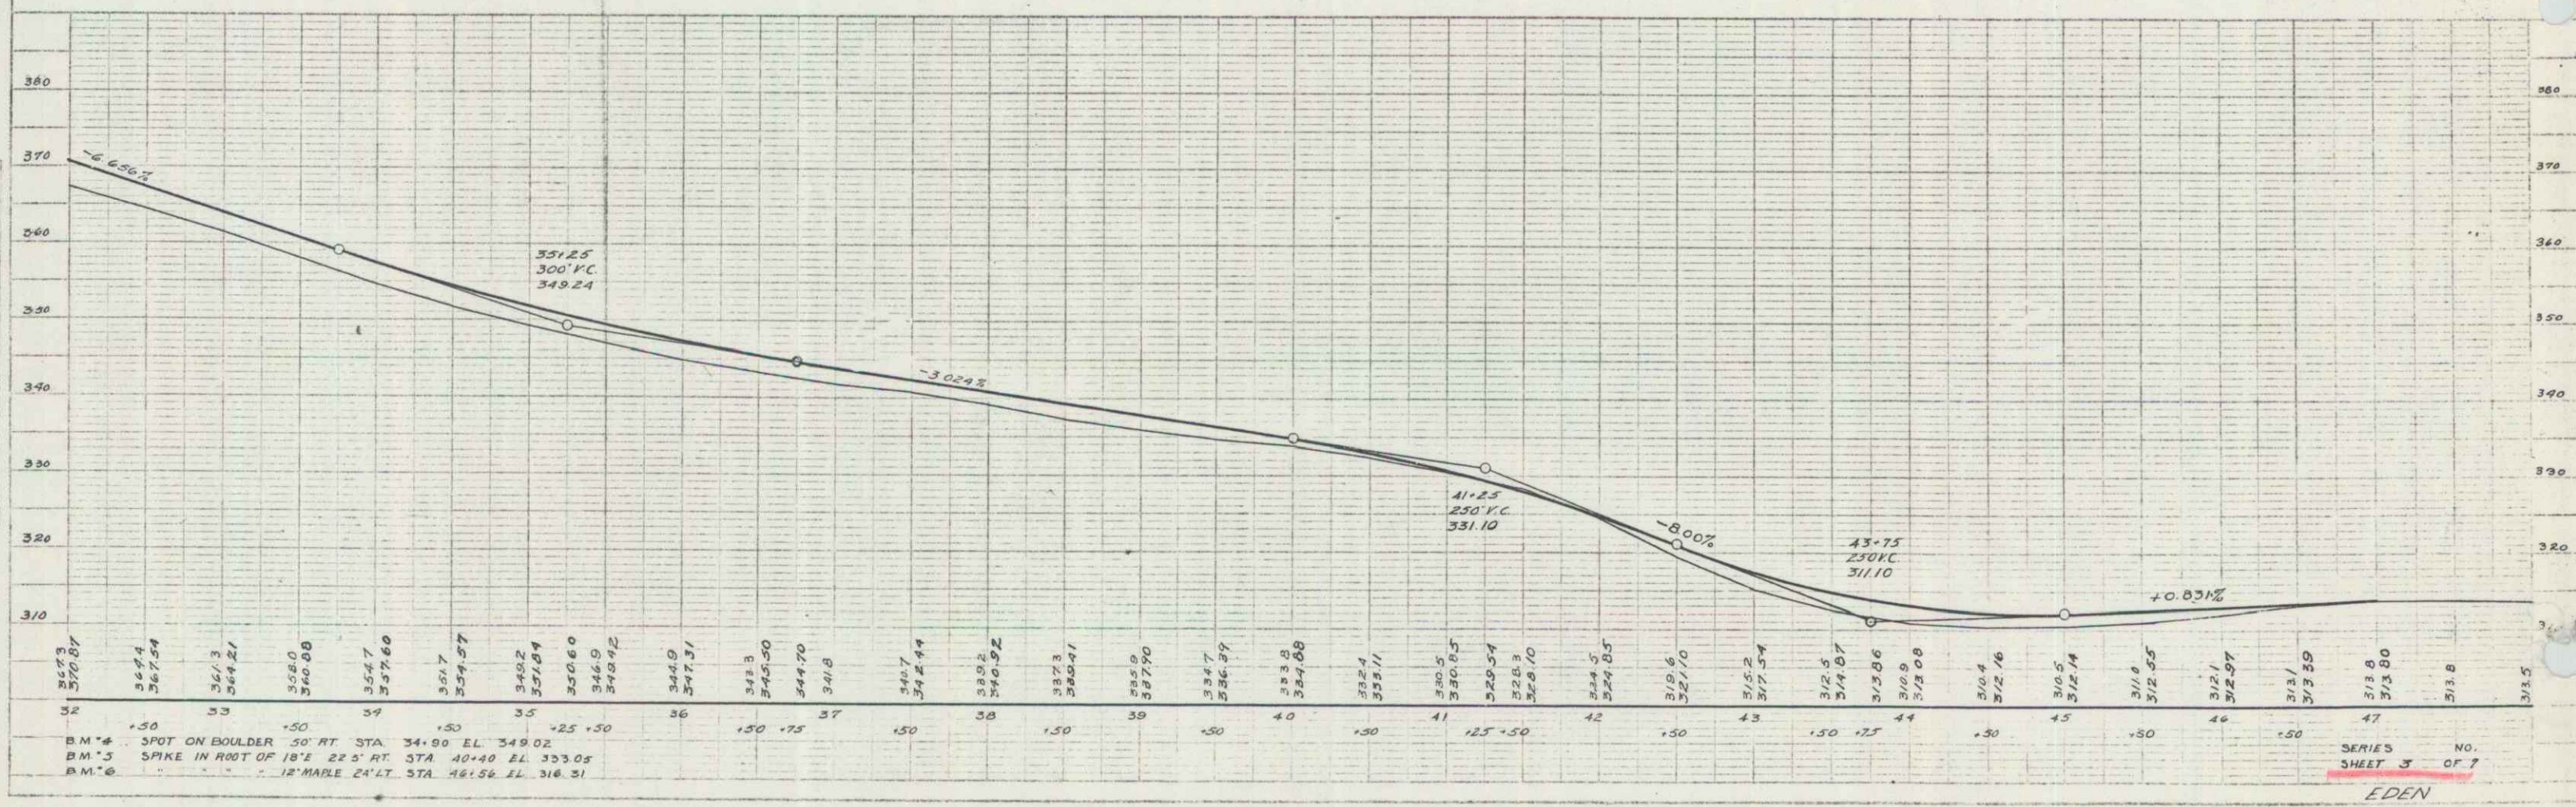


FED. ROAD DIST. NO.	STATE	FISCAL YEAR	SHEET NO.	TOTAL SHEETS
3	VI.	1936	3	7

(To Be Returned To R.O.W. Division)
 Town of Eden
 PERMIT
 M.P. 2.0 ± 2.9 ± (Eden)
 RIGHT-OF-WAY DIVISION
 TOWN FILE

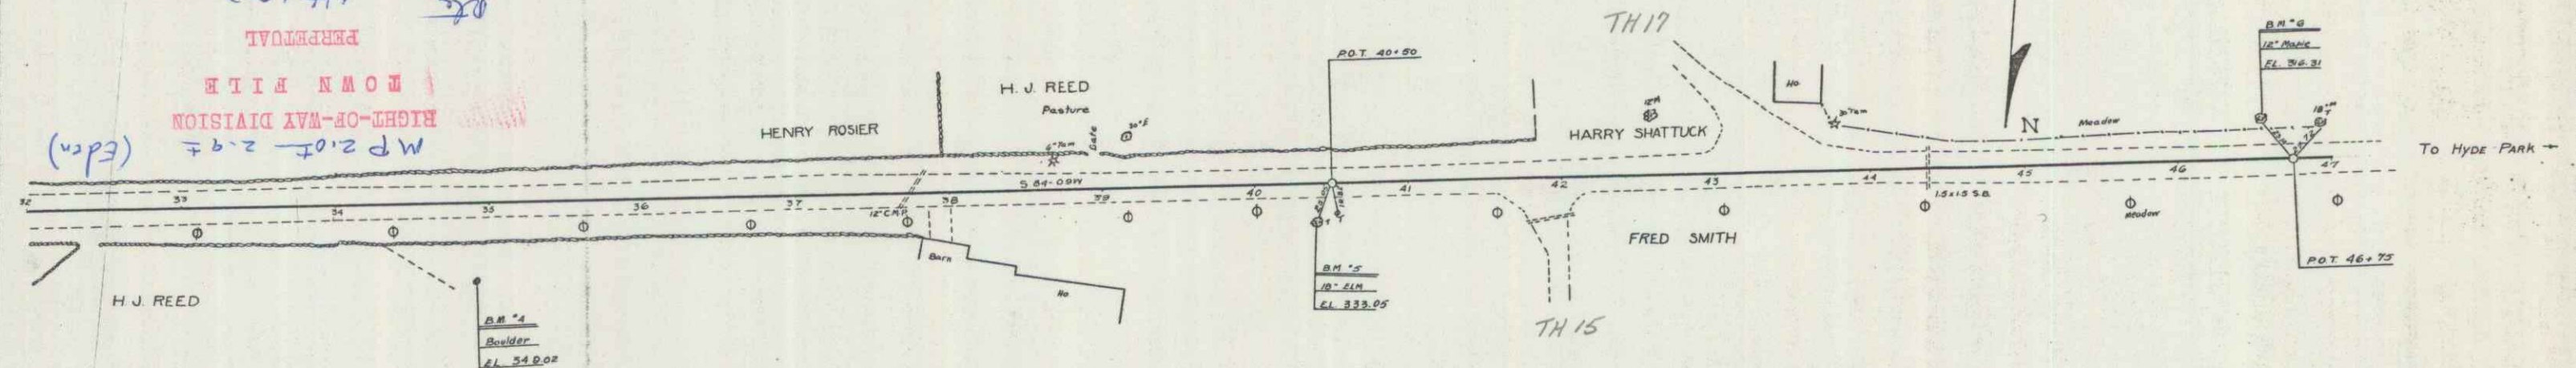

SERIES NO.
 SHEET 3 OF 7
 EDEN