


PARTIAL INSTRUMENT	DATE	GRANTOR	GRANTEE	RECORDED	REMARKS
A	QCD	4-6-39	CLAYTON WILSON	ST OF RT	
				BOOK PAGE	
				DATE	8-10-39

72 1839 4 43
 PWA
 D. M. H.
 1012 T 11

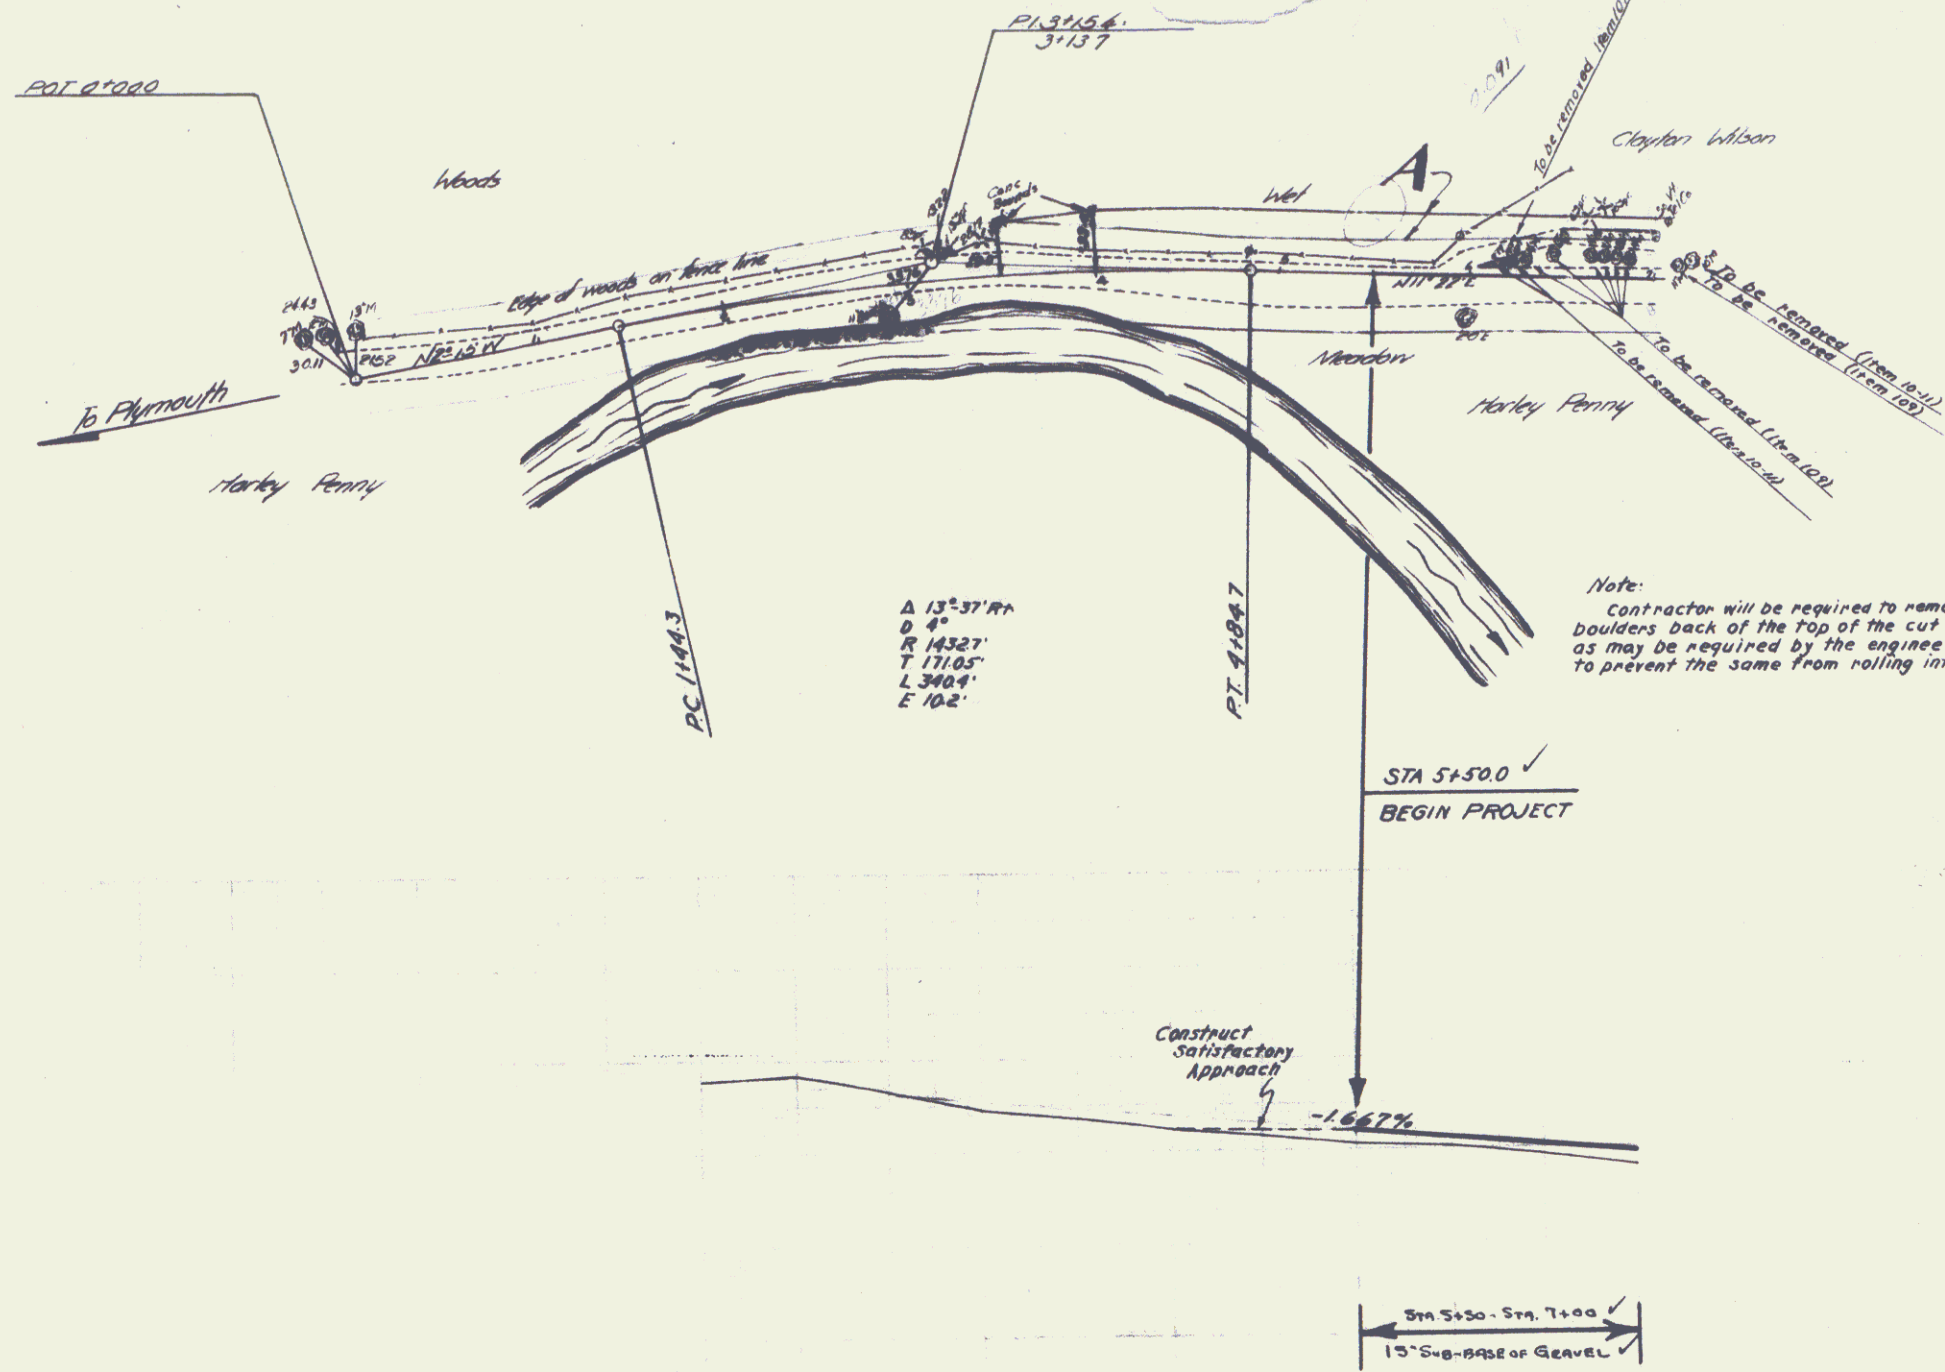

Note:
 "Clearing and Grubbing" to be paid for under the item "Clearing and Grubbing" Item 13, between 7+00 and 51+00 as ordered by the Engineer. The pay item for "Clearing and Grubbing" Item 13, to apply only to such locations as ordered by the Engineer. The item of Tree Removal, Item 109 as modified to apply only to those areas not included in the "Clearing and Grubbing" pay item. Horizontal measurements to be used in computing areas for payment of "Clearing and Grubbing" Item 13.

Note:
 The specifications for "Cutting and Removing Trees" Item 109 shall be modified to include only such trees as measure twelve (12) inches or over in diameter and diameter 6 or measured at a point two (2) feet above the ground line at the base of the tree. This item to apply from Sta 6+50 to Sta 9+00 only.

TOWNS OF
 PLYMOUTH-BRIDGEMATER
 Project PWA 1092-F-10
 Pin # 008787
 Route VT100A
 Date 1/1/1939
 Plymouth
 MP 4.701-4.762
 Bridgewater
 MP 0.00-0.800

110
 100
 90

SHEET 4