

|      |      |    |
|------|------|----|
| PLAN | DATE | BY |
| NO.  |      |    |

|         |      |    |
|---------|------|----|
| PROFILE | DATE | BY |
| NO.     |      |    |

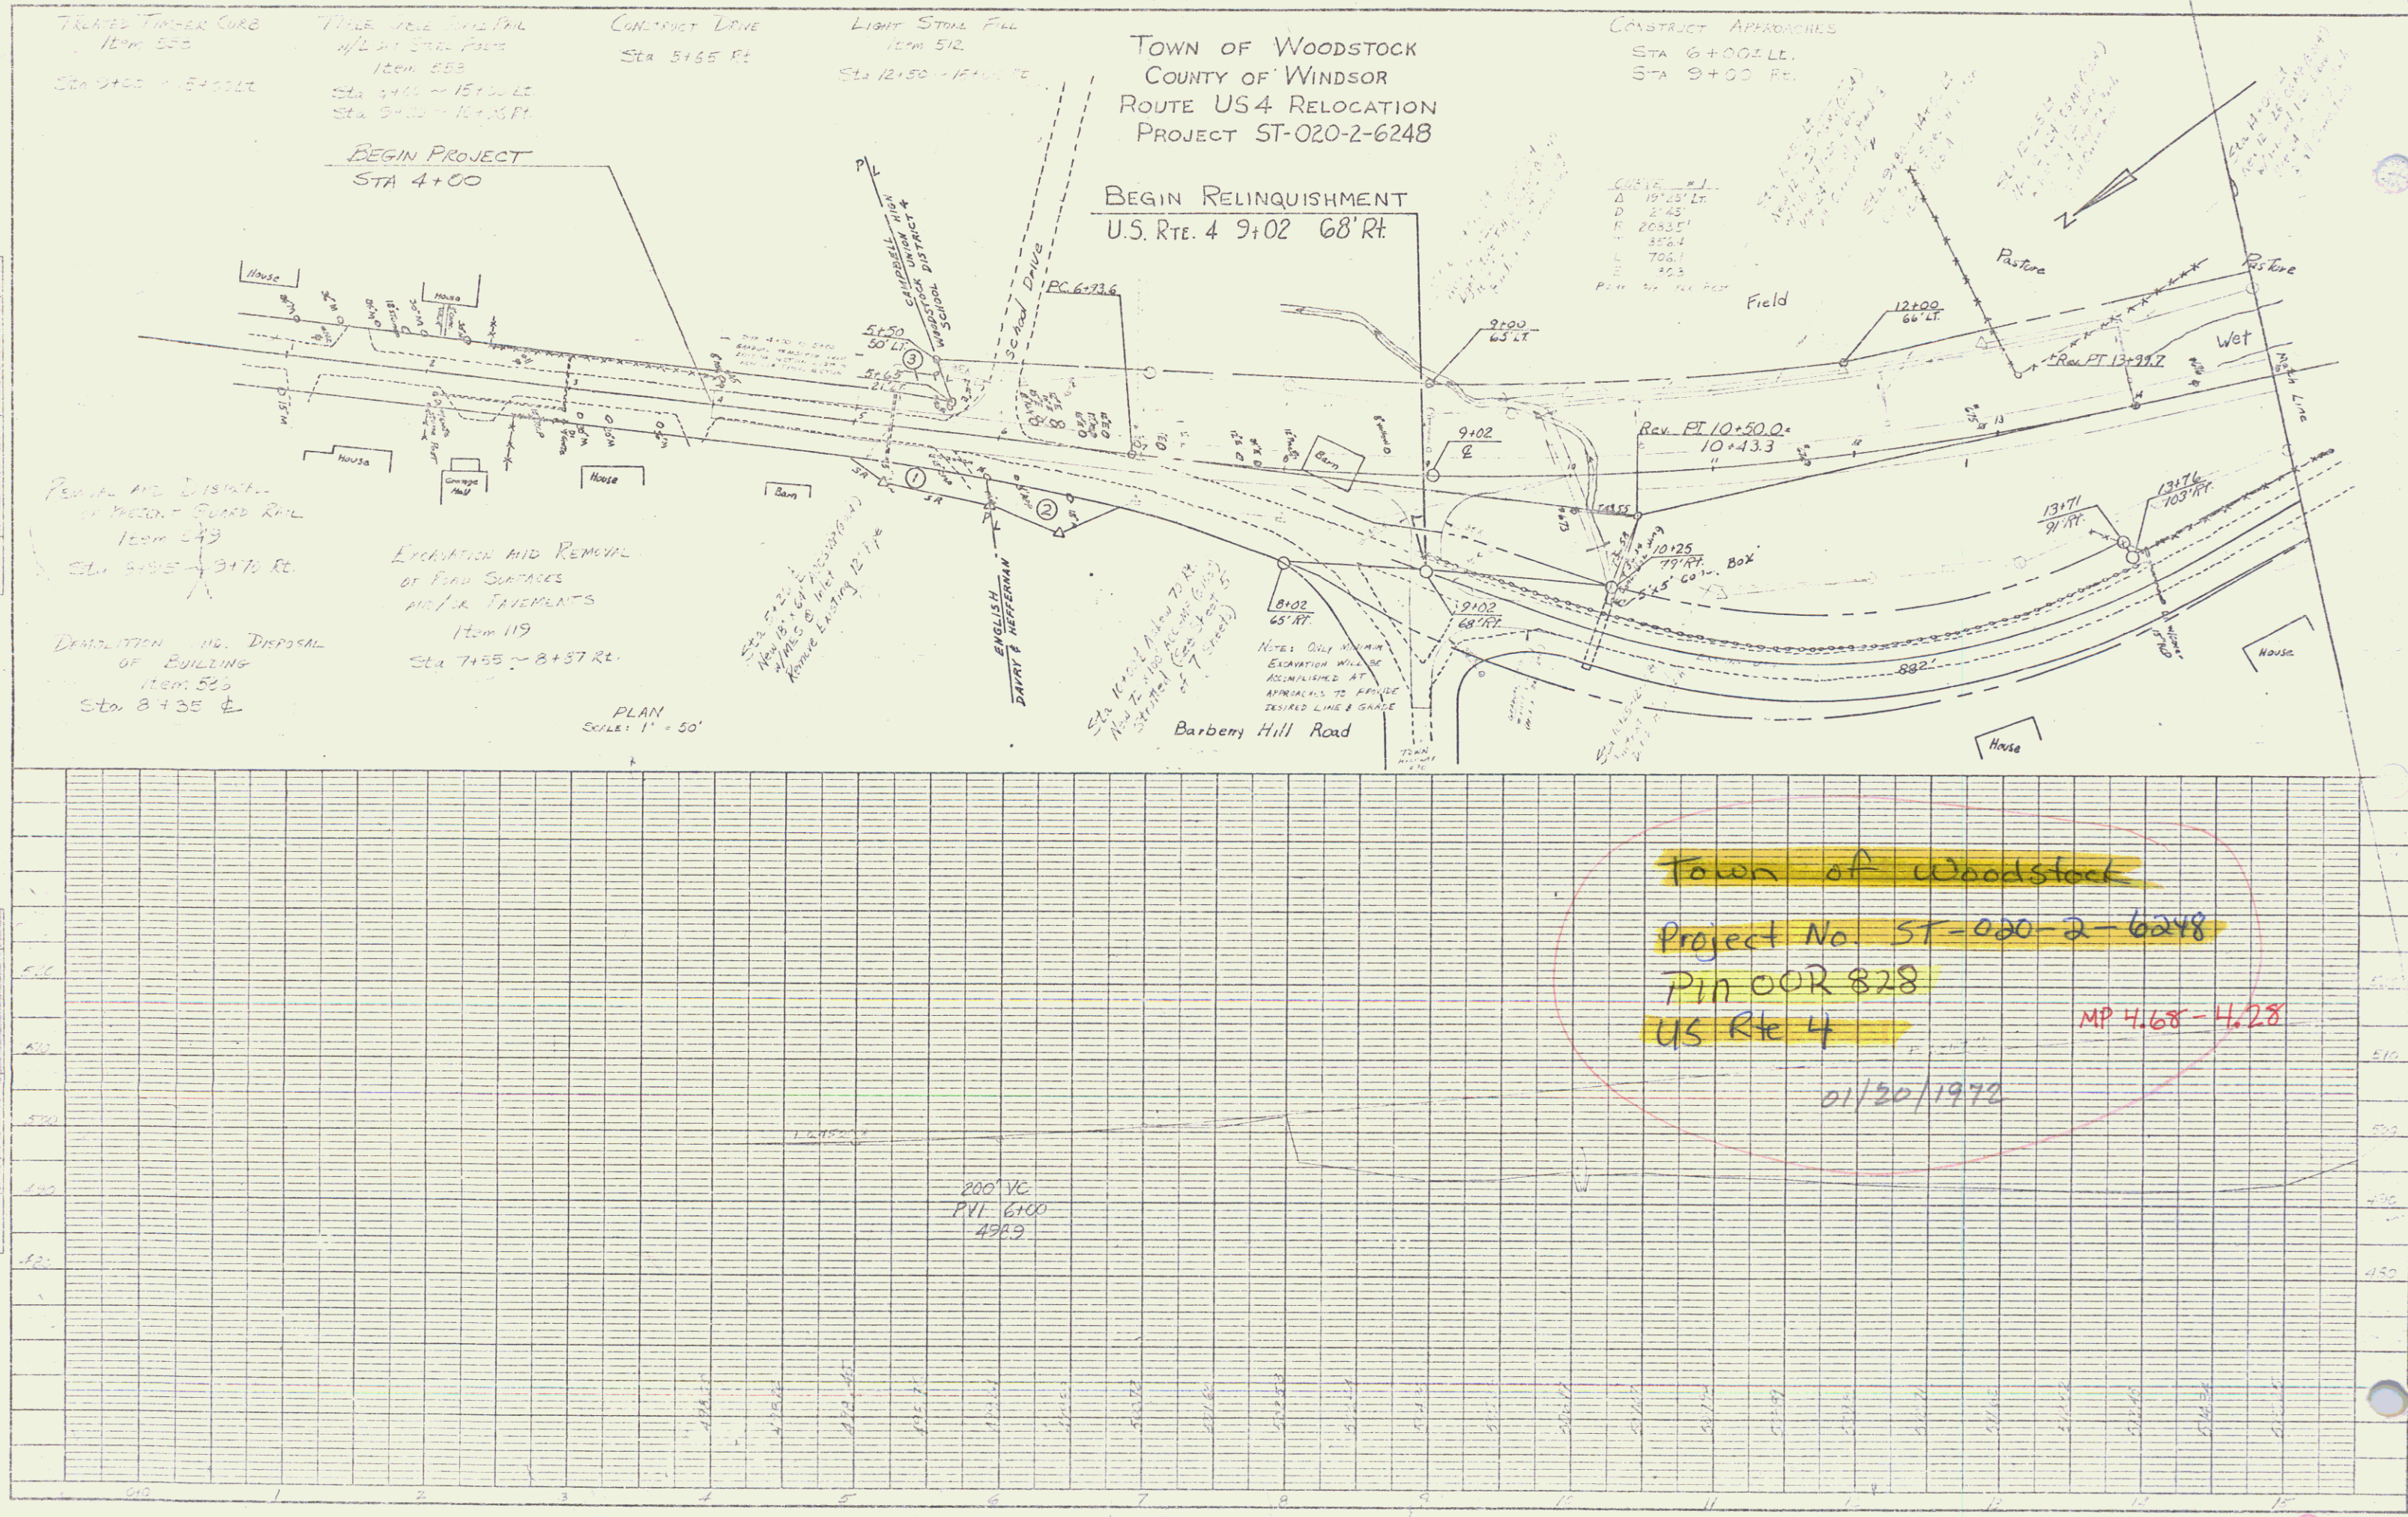


PLATE 1, PLAN PROFILE  
 SHEETS & ESTIMATE

Sheet 1 of 7