


PERMITAL
TOWN FILE
RIGHT-OF-WAY DIVISION
(To Be Returned to H.O.M. Division)

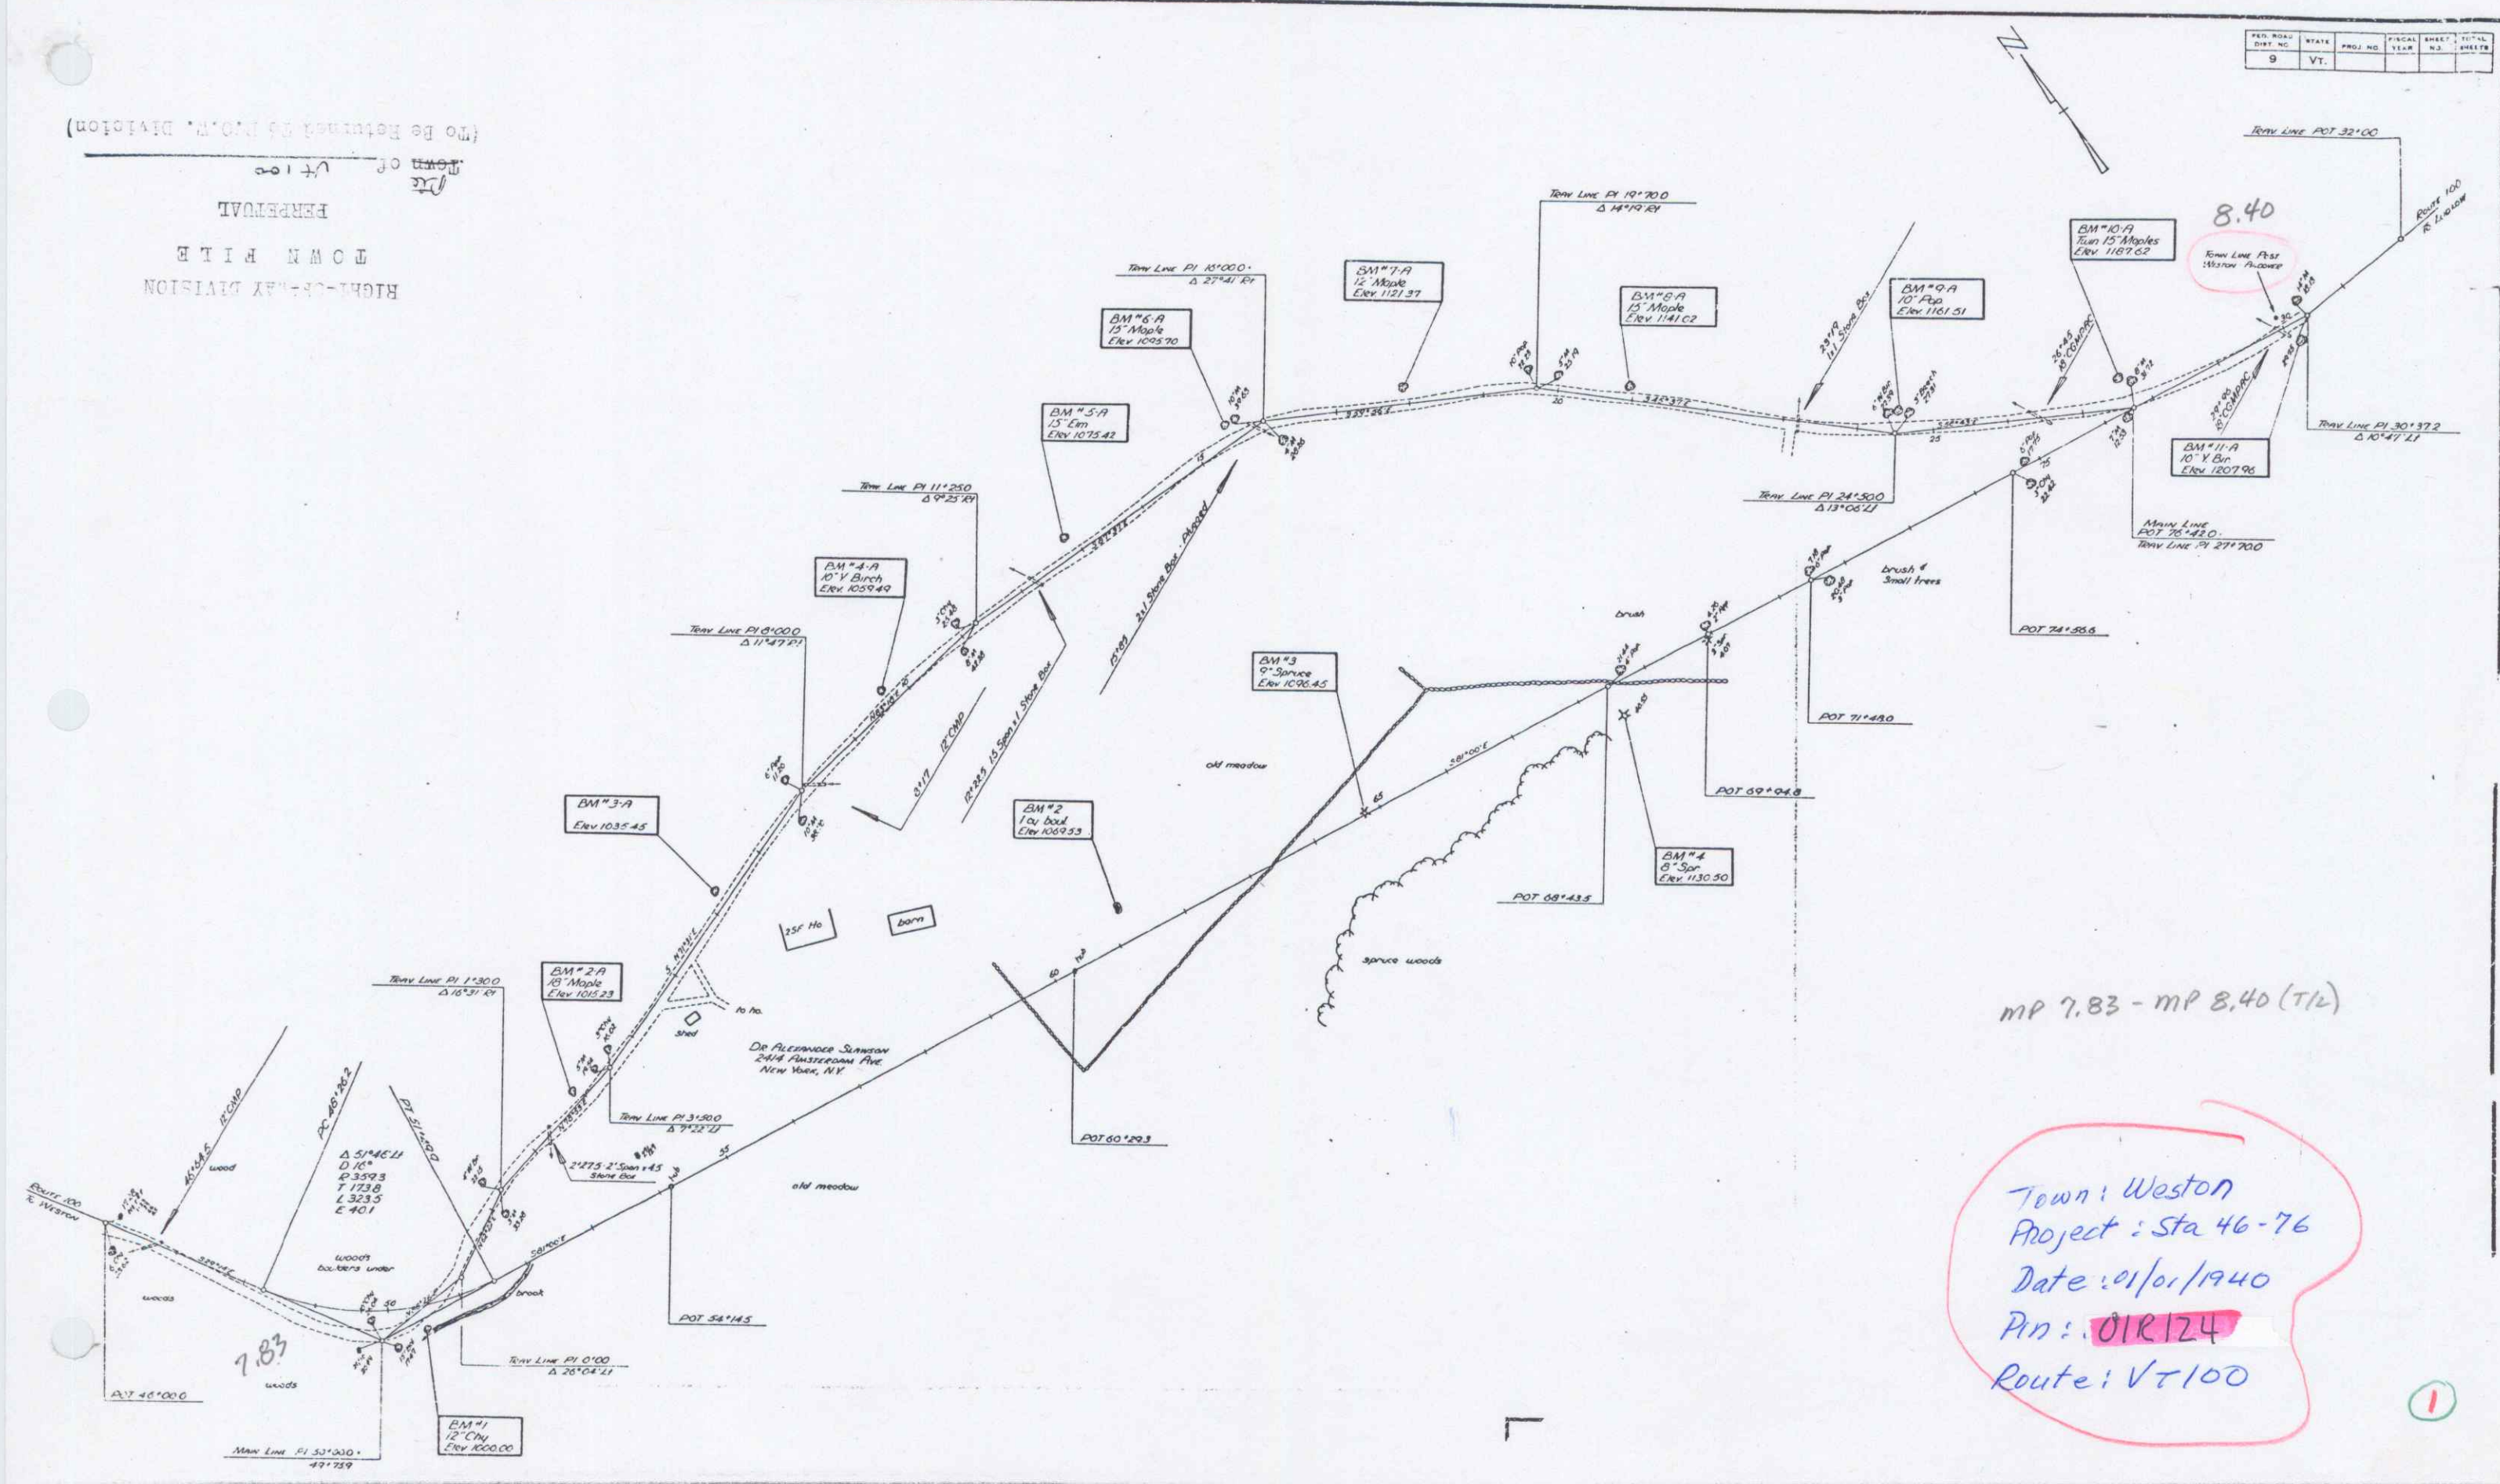

MP 7.83 - MP 8.40 (T/L)

Town: Weston
Project: Sta 46-76
Date: 01/01/1940
Pin: 01R124
Route: VT 100

1