


Parcel Kind of Date of Greater
Instrument Instrument

A-B G.C.D. 6-17-32 C.C. Moody
A' G.C.D. 7-22-32 E.C. Dow

Station Recorded
Date Date
Sta. of H. 44 109 7-21-32
" 44 292 7-23-32

REV. CURVE #25
Δ 26° 40' 11"
D 5'
R 1432.7
T 271.7
L 533.3
E 81.7

REV. CURVE #26
Δ 36° 38' 17"
D 8'
R 716.8
T 237.3
L 457.9
E 38.9

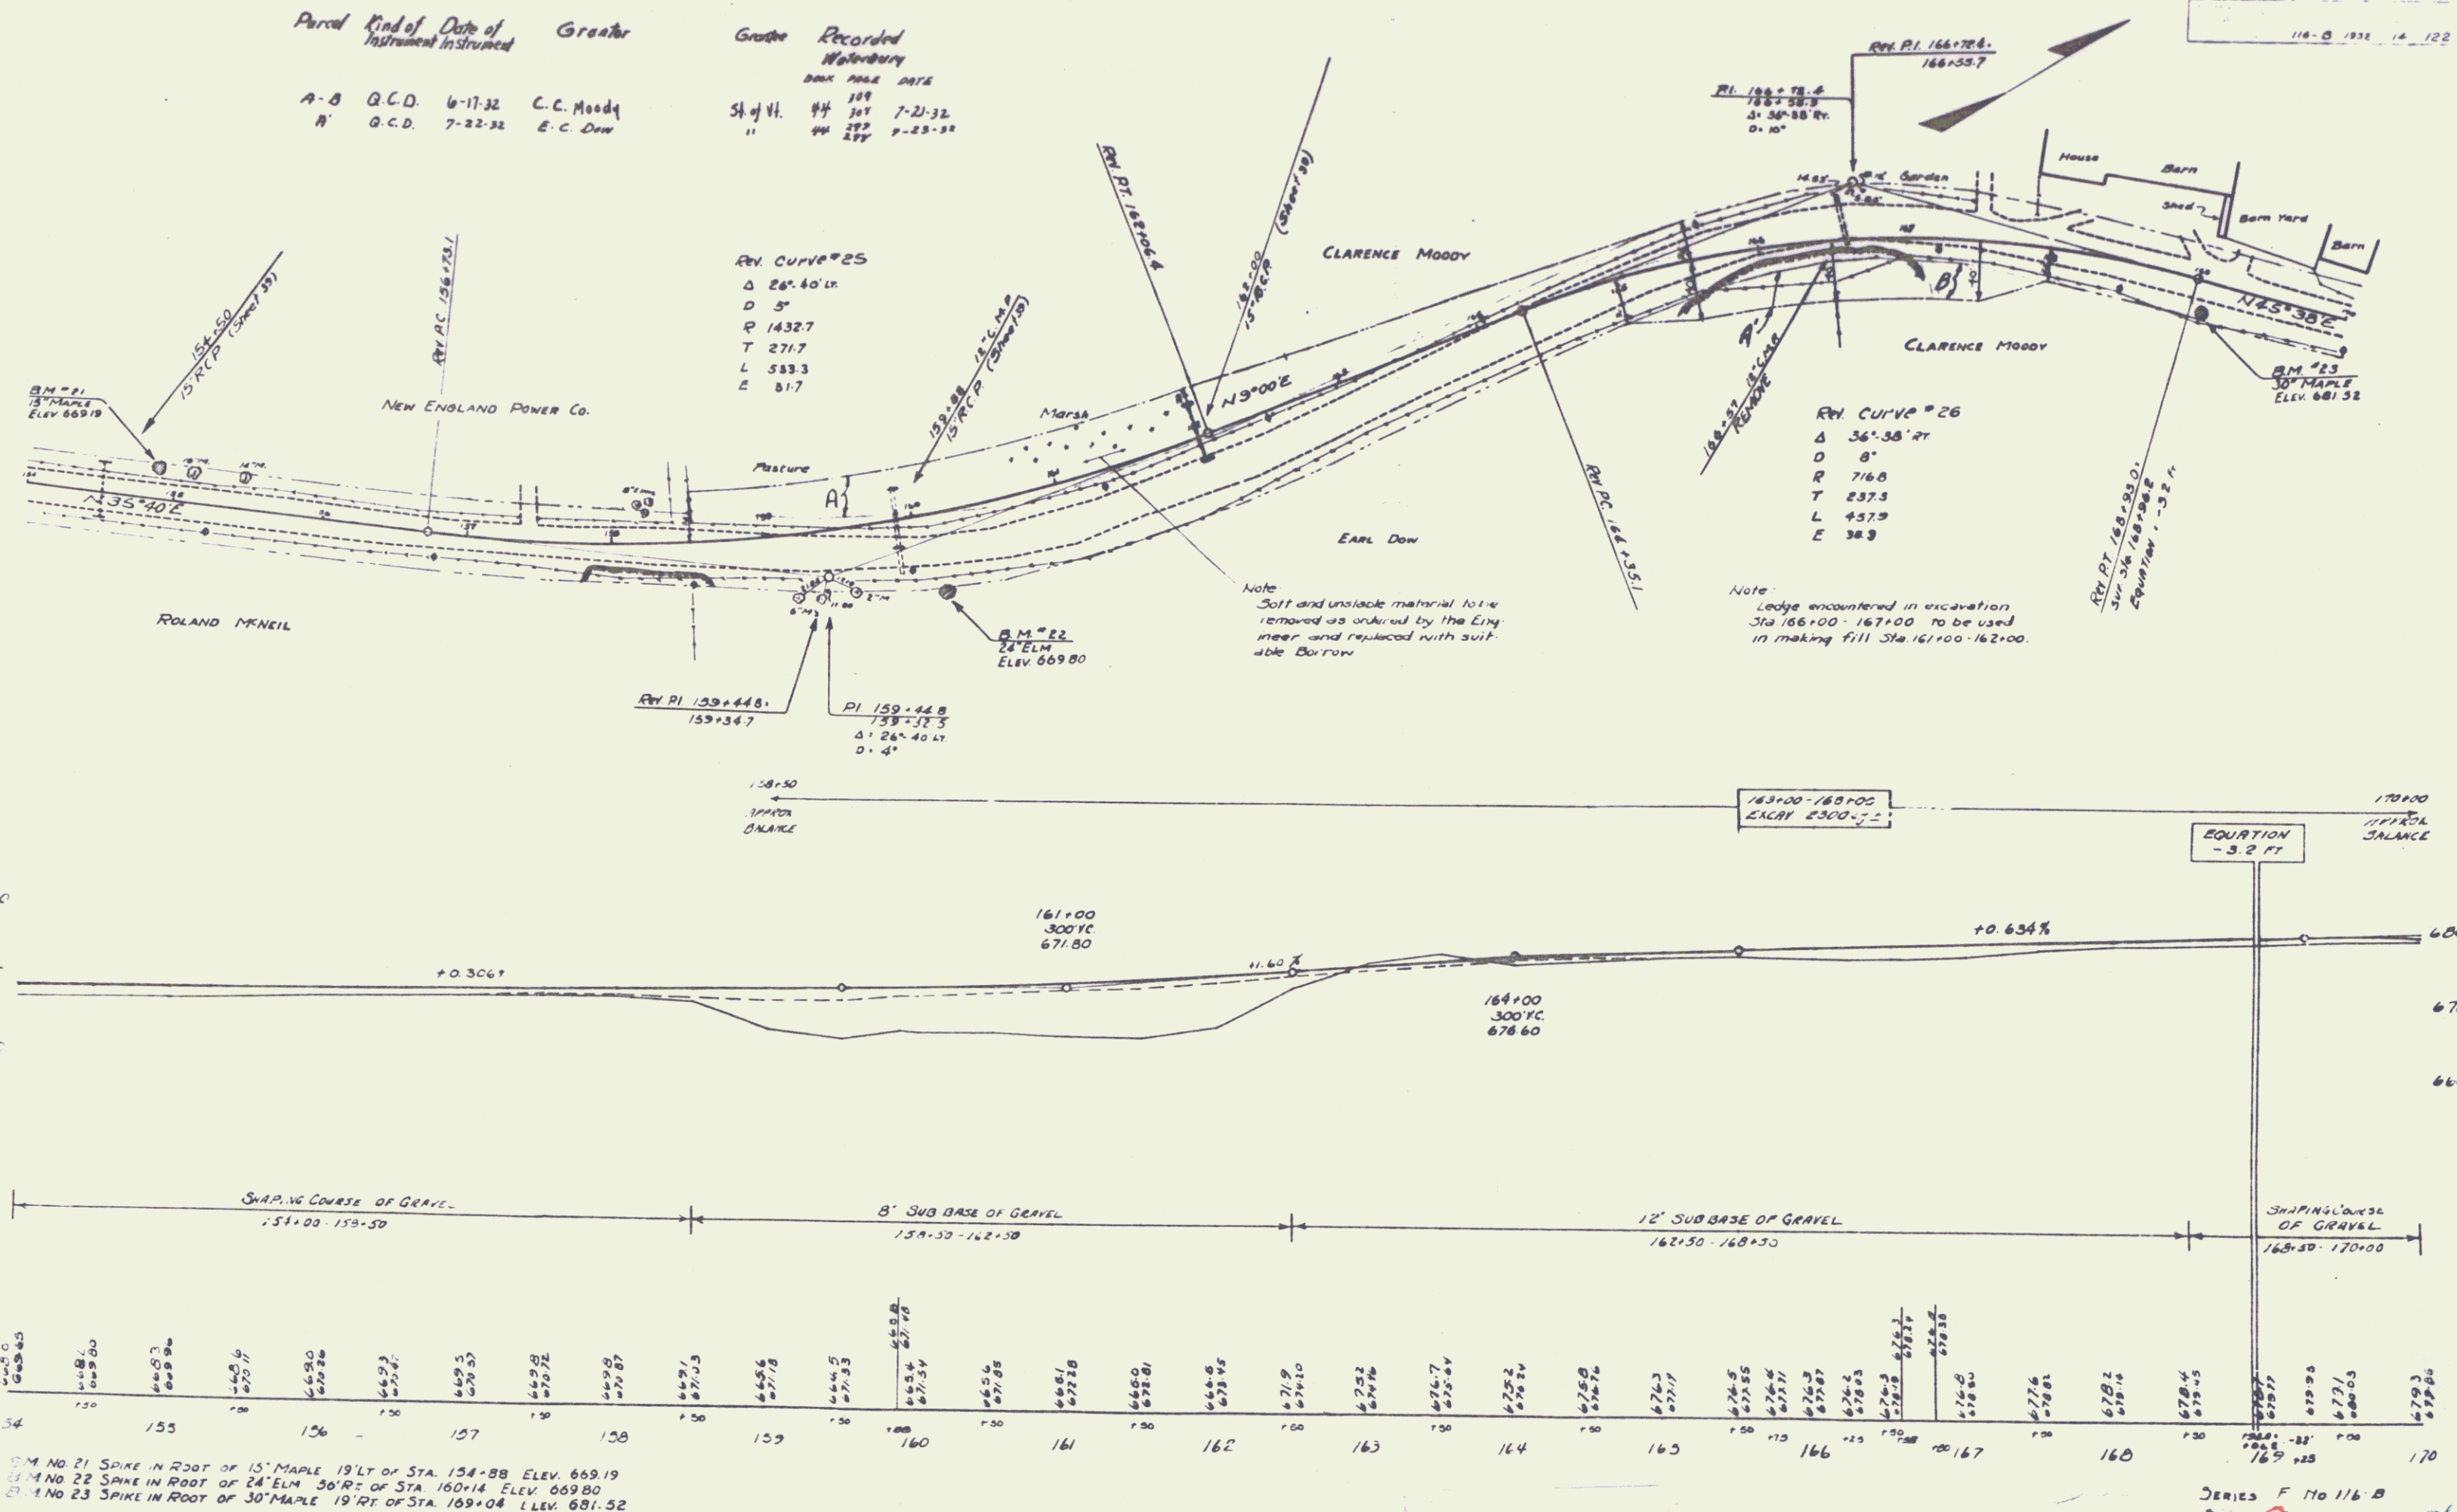

B.M. NO 21 SPIKE IN ROOT OF 15' MAPLE 19' LT OF STA. 154+88 ELEV. 669.19
B.M. NO 22 SPIKE IN ROOT OF 24' ELM 30' RT OF STA. 160+14 ELEV. 669.80
B.M. NO 23 SPIKE IN ROOT OF 30' MAPLE 19' RT OF STA. 169+04 ELEV. 681.52

SERIES F No 116 B
SHEET 14 OF 122 SHEETS 14