

PROPOSED ST. ALBANS BAY PARK


TOWN OF ST. ALBANS

Project: St. Albans Bay Park


Pin # 01R142

Route VT36





5/1/1934

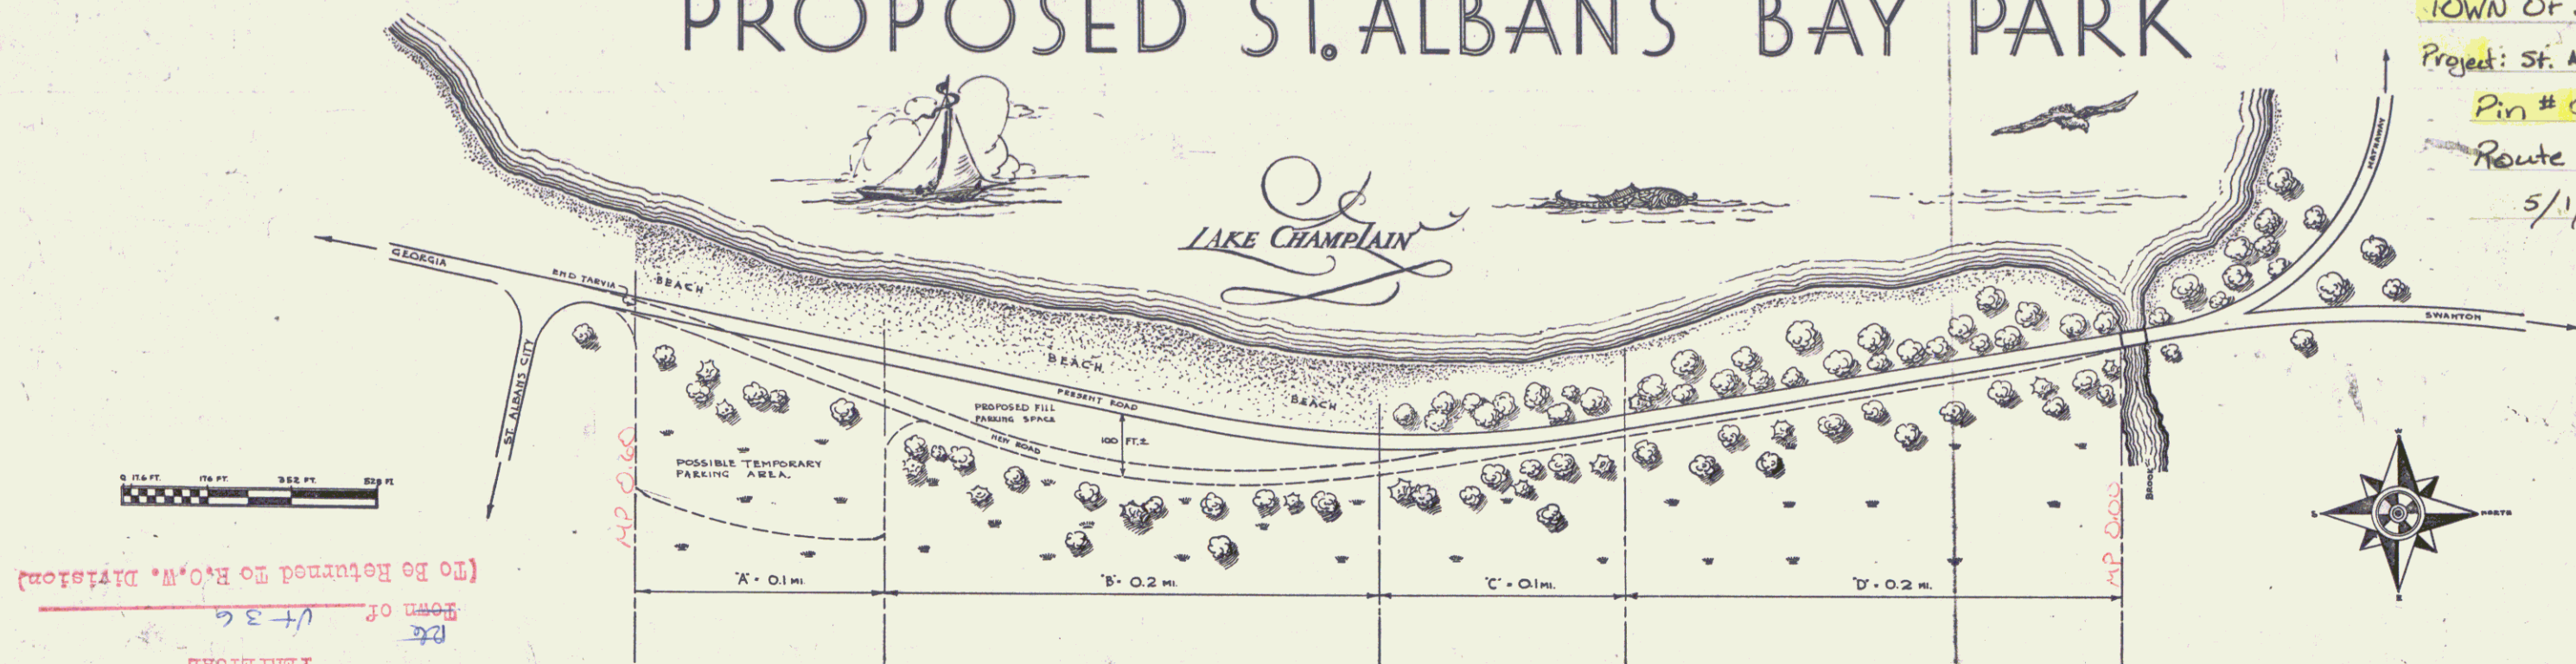

(To Be Returned to R.O.W. Division)
TOWN OF VT 36
TERRITORIAL
TOWN FILE
RIGHT-OF-WAY DIVISION

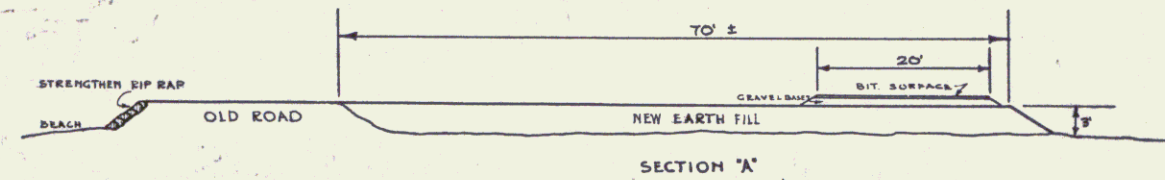

TYPICAL SECTIONS
SCALE 1" = 10 FEET

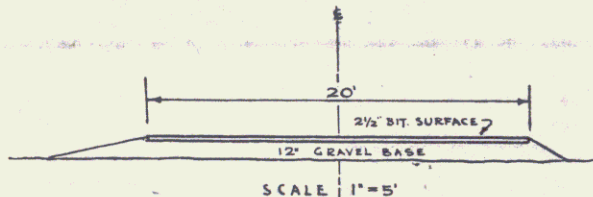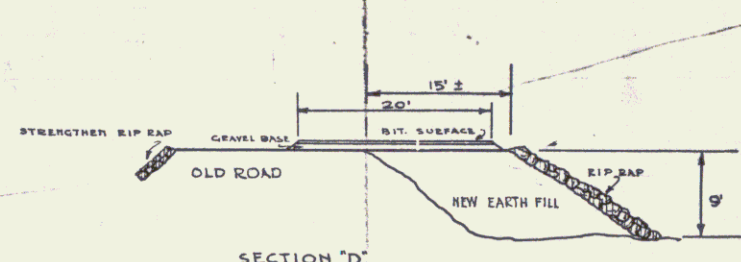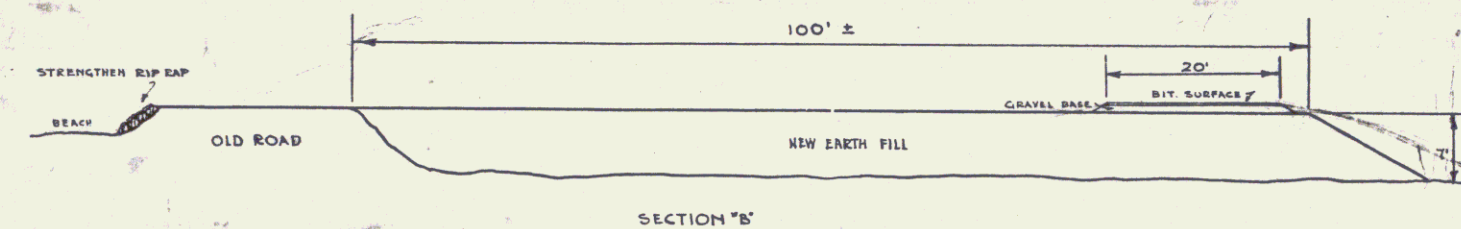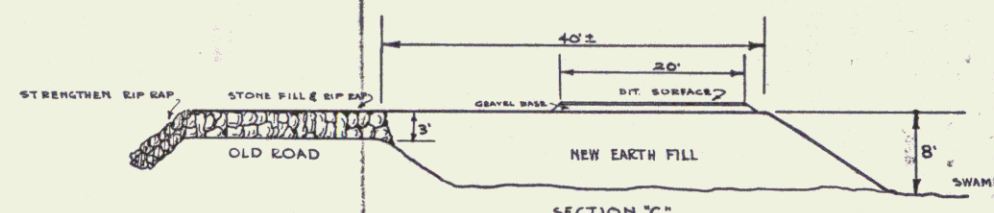

Surveyed by
Designed by
Drawn by D. MACCHI MAY 1934
Traced by D. MACCHI MAY 1934
Checked by
Series No. 1 of 1 Sheets