


STATE OF VERMONT
AGENCY OF TRANSPORTATION



R. O. W. PLANS

PROPOSED IMPROVEMENT
BRIDGE PROJECT
TOWN OF BRISTOL
COUNTY OF ADDISON

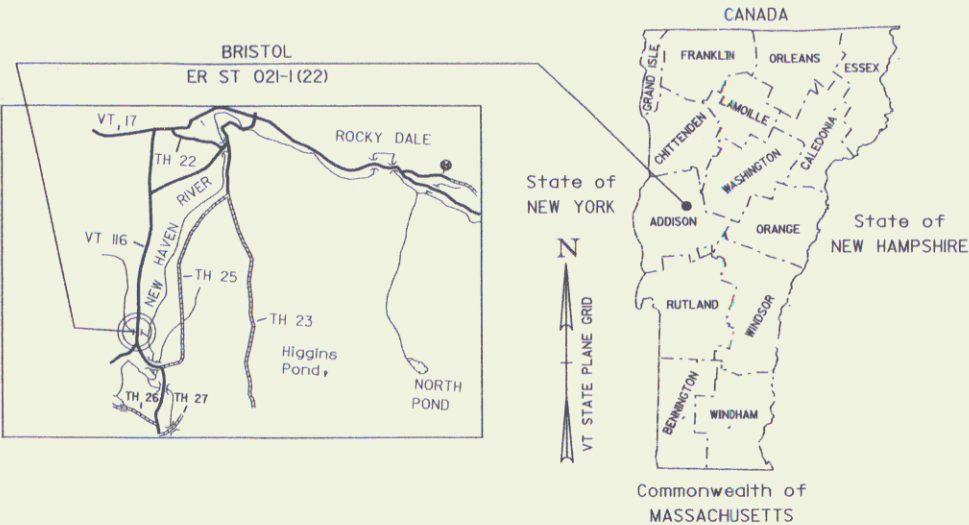

BEGIN ROW PROJECT
1+00.00 22.06' RT

ROUTE NO : VT 116, MINOR ARTERIAL BRIDGE NO : 9

PROJECT LOCATION : IN THE TOWN OF BRISTOL ON VT 116 BEGINNING AT A POINT 2.00 MILES SOUTH OF IT'S INTERSECTION WITH VT 17 AND EXTENDING NORTH TOWARDS VT 17 FOR A DISTANCE OF 290 FT. (0.055 MILES).
PROJECT DESCRIPTION : REPLACE EXISTING STRUCTURE WITH A NEW REINFORCED CONCRETE BOX CULVERT ALONG WITH RELATED ROADWAY AND CHANNEL WORK.

LENGTH OF PROJECT: 290 FT
LENGTH OF ROADWAY: 290 FT
LENGTH OF STRUCTURE: N/A
LENGTH OF ROW PROJECT 1,175 FT

CL BOX
STA. 5+47.32

BEGIN PROJECT
STA. 3+30.00
MP 3536

BEGIN APPROACH
STA. 1+00.00

TO MIDDLEBURY

END PROJECT
STA. 6+20.00
MP 3591

END APPROACH
STA. 12+75.00

ALL DRIVES AS INDICATED ON PLANS
ARE SUBJECT TO PERMITS PURSUANT
TO TITLE 19 SECTION III, V.S.A

CONVENTIONAL SYMBOLS

COUNTY LINE	
TOWN LINE	
LIMITS OF ACCESS	
POINT OF ACCESS	
FENCE LINE	
STONE WALL	
TRAVELED WAY	
GUARD RAIL	
RAILROAD	
SURVEY LINE	
CULVERT	
POWER POLE	
TELEPHONE POLE	
TREES	
CONTROL OF ACCESS	
PROPERTY LINE	
R.O.W. TAKING LINE	
SLOPE RIGHTS	
TOP OF CUT	
TOE OF SLOPE	

SURVEYED BY :
SURVEYED DATE :

DATUM
VERTICAL
HORIZONTAL

LINES SHOWN ON THIS PLAN AS EXISTING
PROPERTY LINES P/L ARE BELIEVED TO
BE ACCURATE BUT SHOULD NOT BE RELIED
UPON FOR PURPOSES UNRELATED TO THE
STATE OF VERMONT'S ACQUISITION OF LAND
AND RIGHTS FOR THIS PROJECT.

SCALE 1" = 50'-0"

THESE PLANS ARE SUBJECT TO SUCH ENGINEERING
CHANGES AS MAY BE REQUIRED BY THE FEDERAL HIGHWAY
ADMINISTRATION OR THE DIRECTOR OF PROGRAM
DEVELOPMENT.

CONSTRUCTION IS TO BE CARRIED ON IN ACCORDANCE
WITH THESE PLANS AND THE STANDARD SPECIFICATIONS
FOR CONSTRUCTION DATED 2006, AS APPROVED BY THE
FEDERAL HIGHWAY ADMINISTRATION ON JUNE 15, 2006
FOR USE ON THIS PROJECT, INCLUDING ALL SUBSEQUENT
REVISIONS AND SUCH REVISED SPECIFICATIONS AND
SPECIAL PROVISIONS AS ARE INCORPORATED IN THESE
PLANS.

APPROVED DATE 1-5-07

APPROVED DATE 1/5/07

BRISTOL
ER ST 021-1 (22)
R.O.W. SHEET 1 OF 10 SHEETS

SEP 16 2008