


U. S. DEPARTMENT OF COMMERCE
BUREAU OF PUBLIC ROADS

PLANS FOR PROPOSED
VERMONT FOREST HIGHWAY PROJECT 3-A
PERU - WESTON
LENGTH 0.820 MILES
CLASS 3

GREEN MOUNTAIN NATIONAL FOREST
BENNINGTON COUNTY

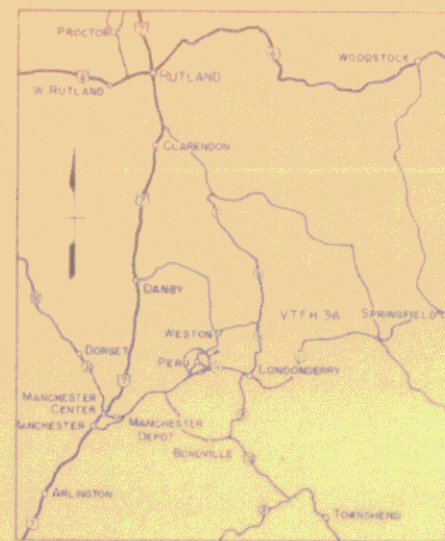

LOCATION MAP
SCALE
0 2 4 6 8 10 MILES


HIGHWAY CLASSIFICATION

ADT (1957) * 155 } Summer Season
ADT (1977) * 250 }
DHV * 45
D * 50%
T * 12%
V(MPH) * 50

PROJECT *Peru - Weston, Phase 3-A*
NUMBER *FH-3-A* LENGTH *0.820* MI.
TYPE *Forest Highway*
CONTRACTOR *Edwin R. Peterson*
LOCATION *Hopgood Pond Road* YEAR *1957*
Contract let by Forestry Service

MP 1.746
End Project 3A
Station 98+00

Begin Project 3A
Station 94+70
MP 0.926

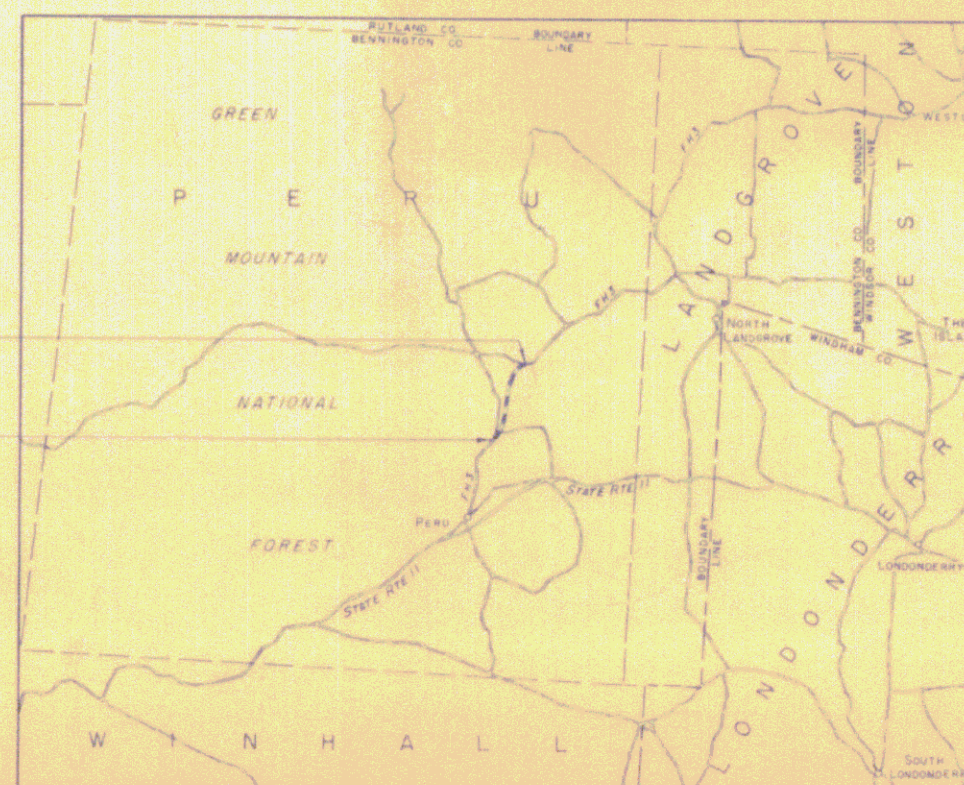

VICINITY MAP
SCALE
0 2 4 6 8 10 MILES

INDEX TO SHEETS

SHEET NO.	DESCRIPTION
1	Profile
2	Grading and Draining
3	Surfacing and Other Work
4-7	Plan
8	Map of Project
9-10	Measurements for Pipe Culvert
11	Proposed Section
12	Construction Details

X51-15 Roadway Cross Sections
X516-17 Pipe Culvert Sections

PRINTS OF THESE DRAWINGS ARE
SECTION FOR THE PROJECT AND
FOR INFORMATION OF THE PUBLIC
THESE PLANS REPRESENT

PLANS PREPARED BY
DEPARTMENT OF COMMERCE
BUREAU OF PUBLIC ROADS
BAR HARBOR, MAINE
APRIL, 1957

DESCRIPTION OF PROJECT
IMPROVEMENT: Grading, Draining, Surfacing, and Other Work


ROADBED WIDTH: 34' - 40'
SURFACE
TYPE: Bituminous Surface Treatment
WIDTH: 22'
BRIDGES: None

U. S. DEPARTMENT OF COMMERCE
BUREAU OF PUBLIC ROADS
REGION NO. 15

APPROVED REGIONAL ENGINEER, BUREAU OF PUBLIC ROADS DATE

TOWN OF PERU
Project FH 3A
Din # 13R385
Router SA1
Date: 10/29/1951
SHEET 1

DWS NO. VTPH-24

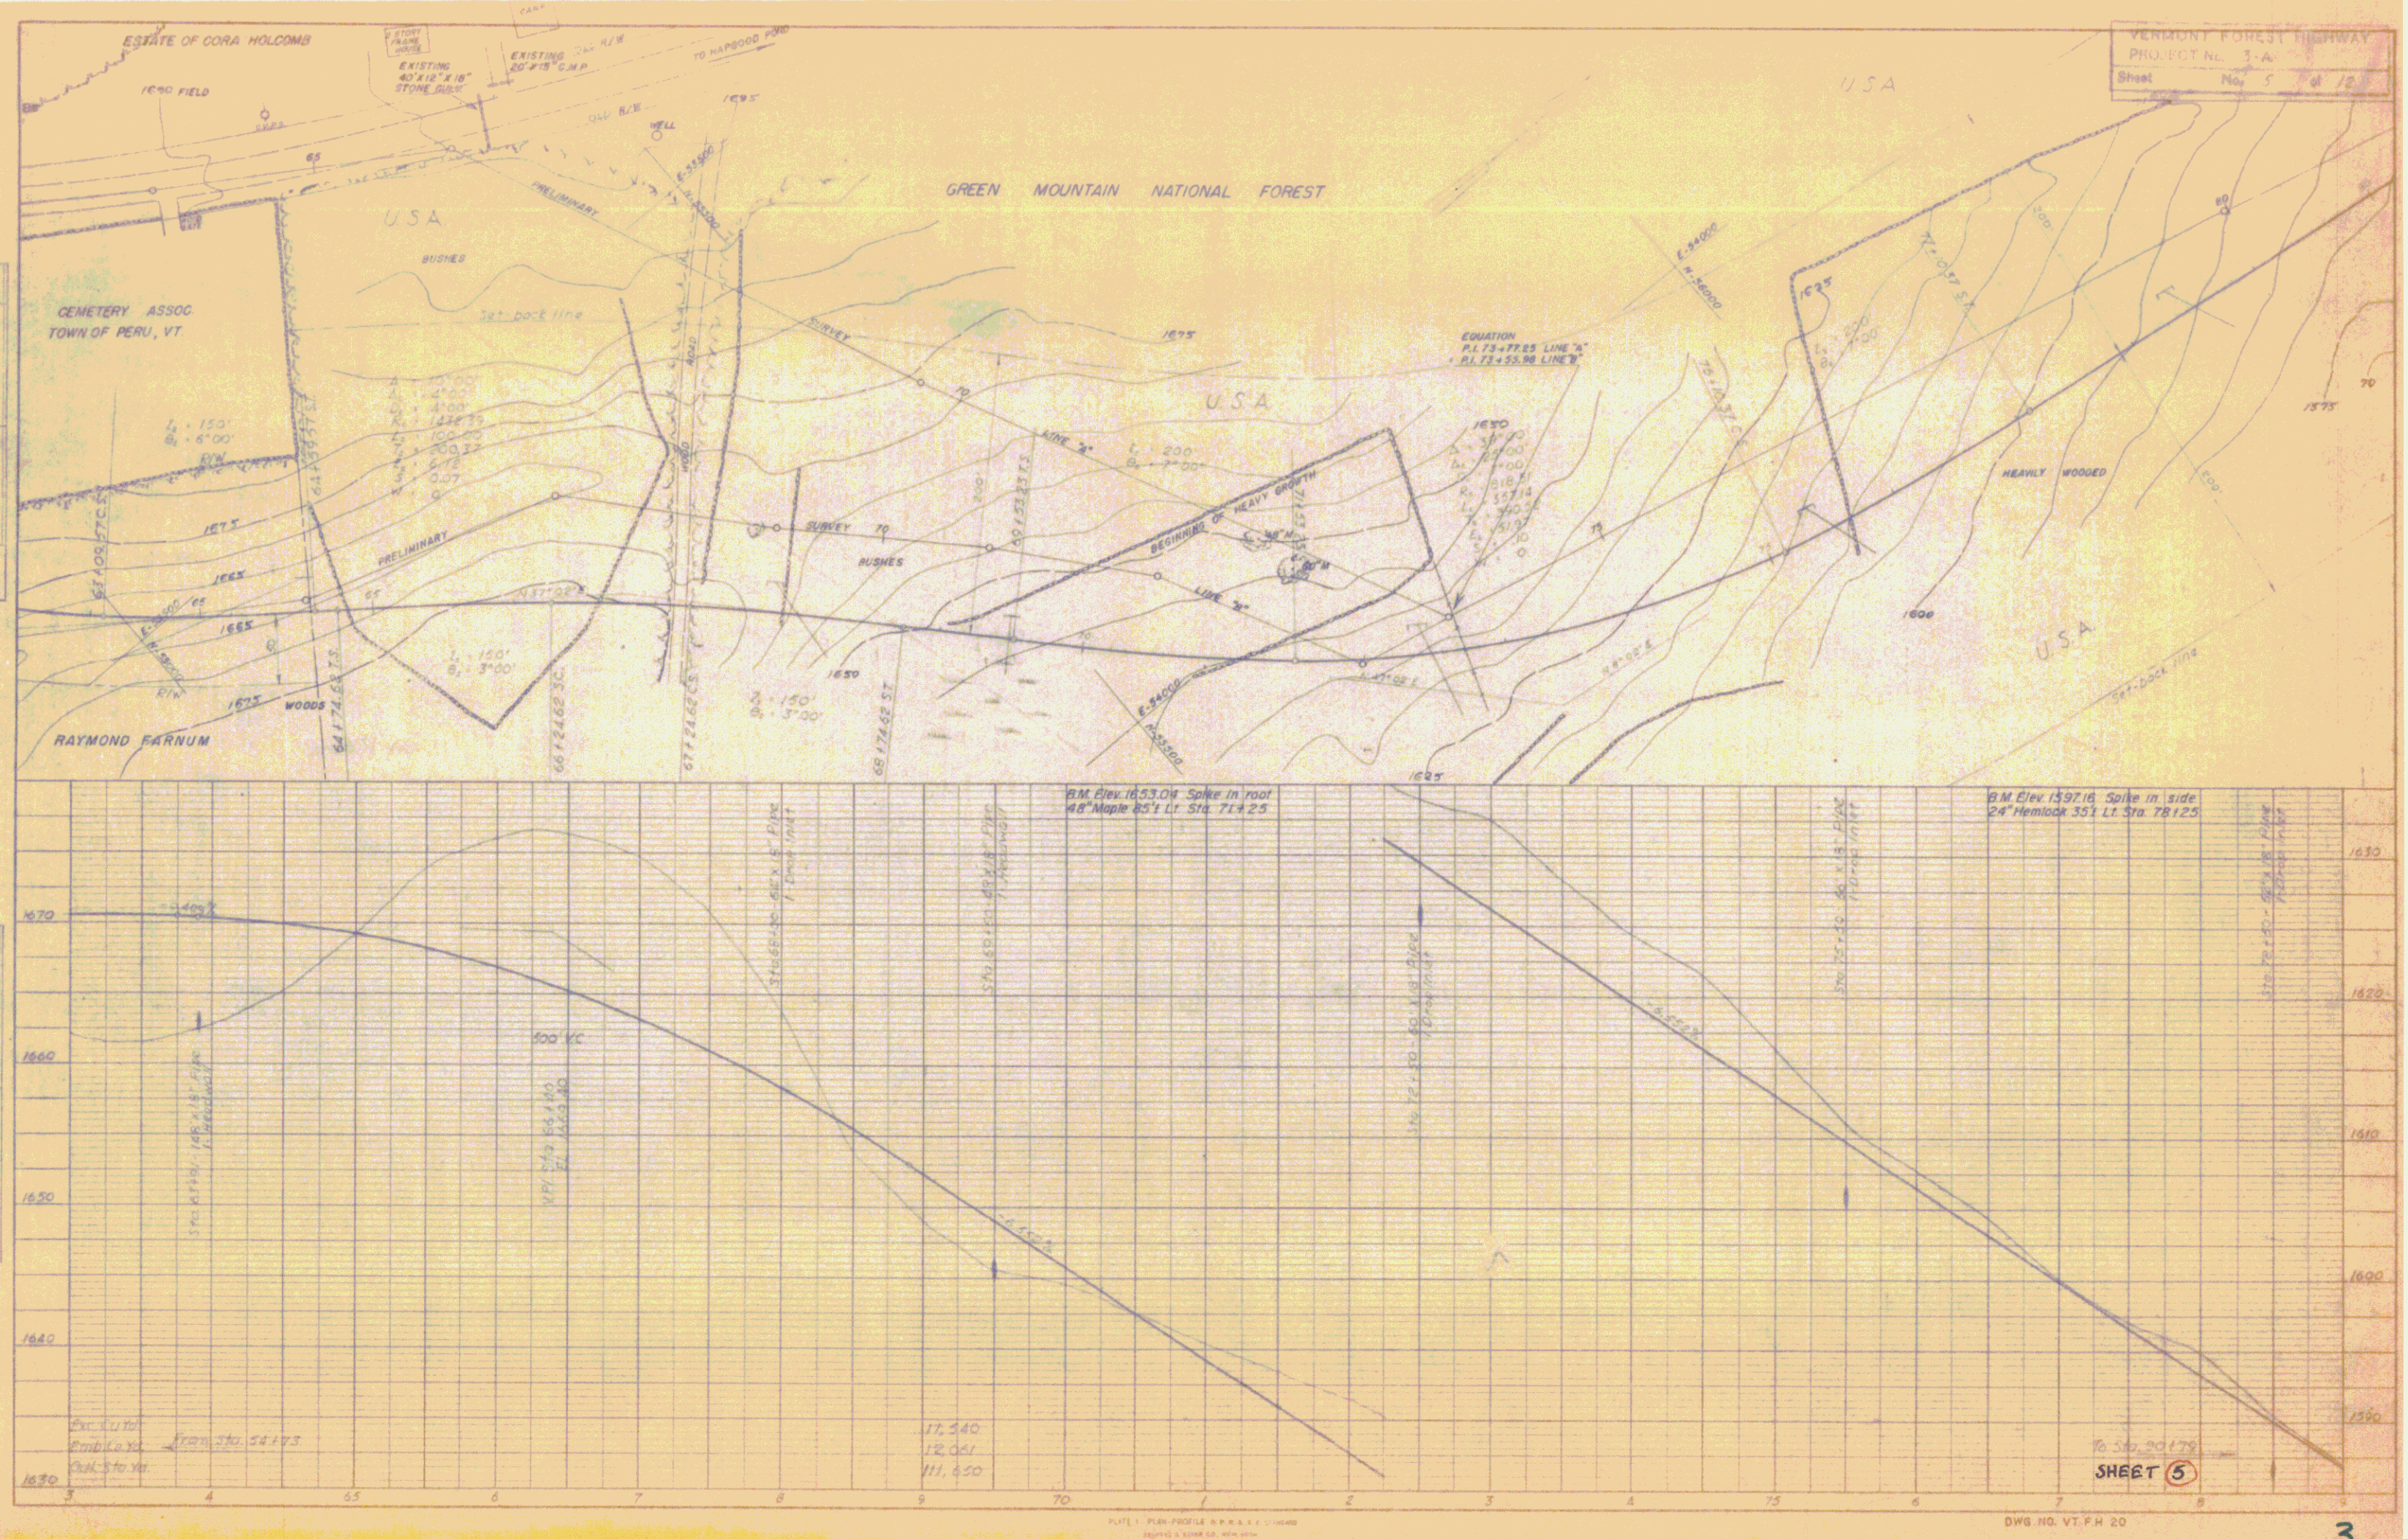

VERMONT FOREST HIGHWAY
PROJECT NO. 3-A
Sheet May 5 of 12

SHEET 5

DWG NO. VT.F.H. 20

