


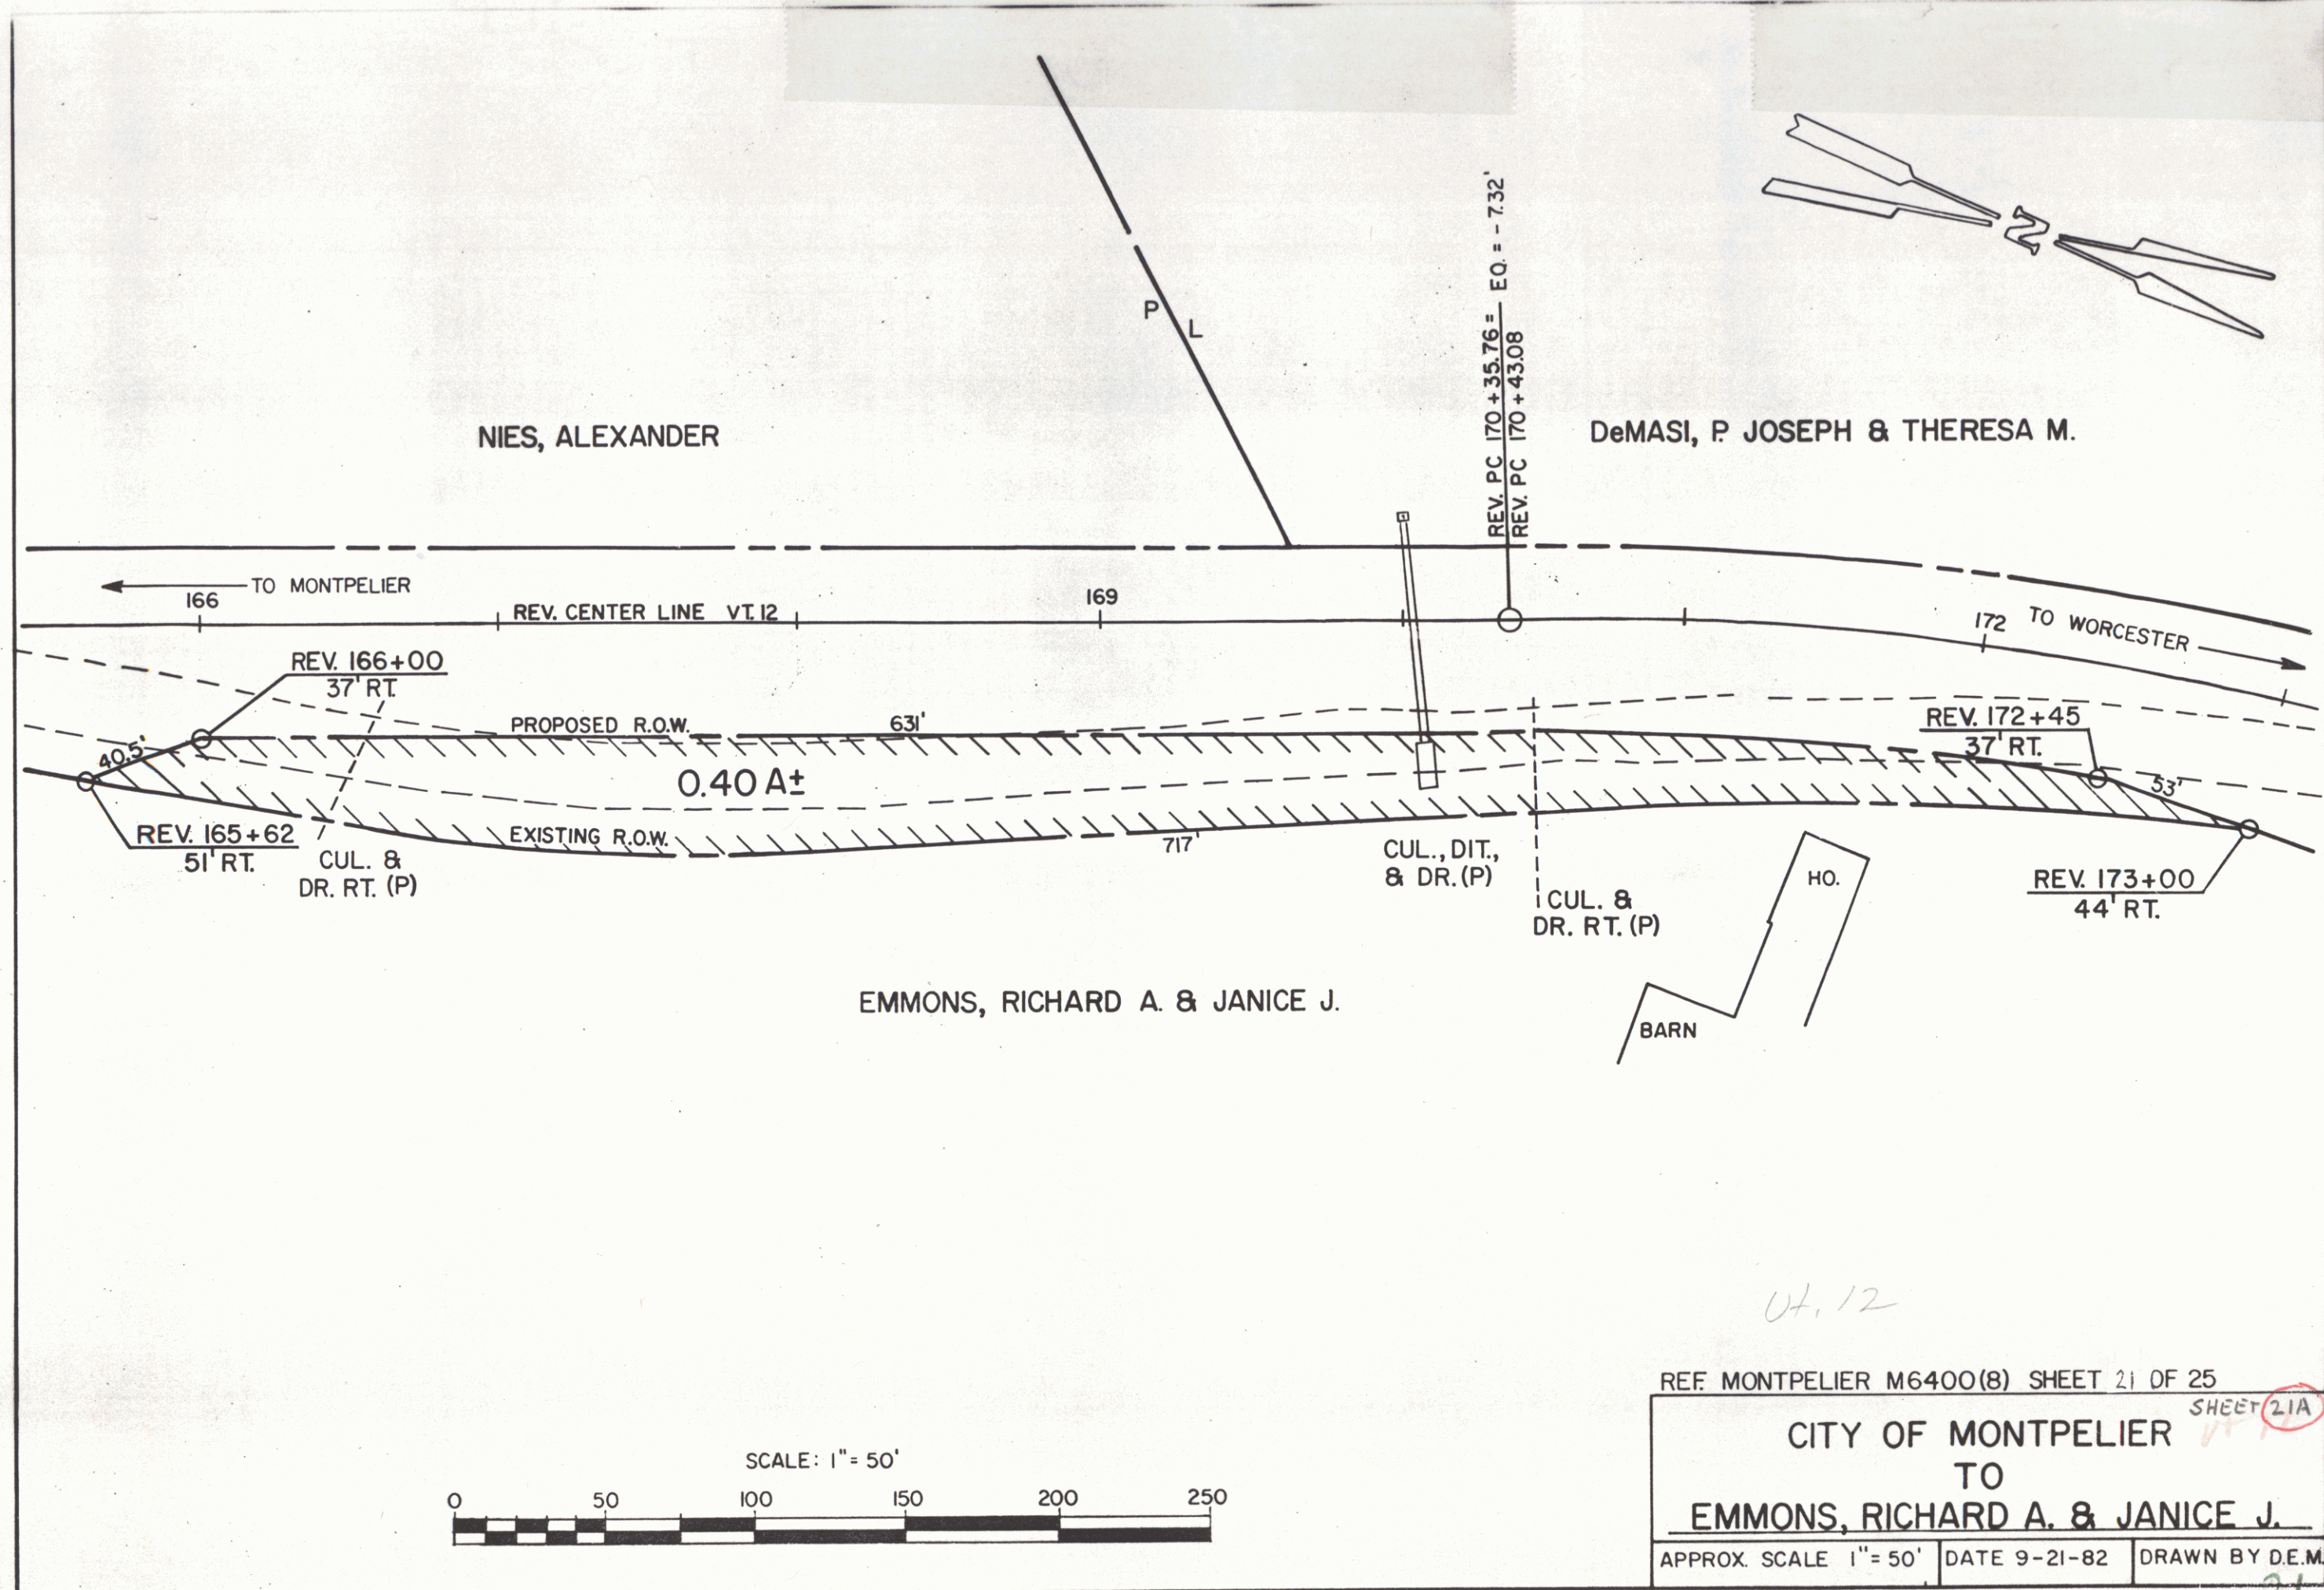

04.12

REF. MONTPELIER M6400(8) SHEET 21 OF 25

CITY OF MONTPELIER TO EMMONS, RICHARD A. & JANICE J.		
APPROX. SCALE 1"=50'	DATE 9-21-82	DRAWN BY D.E.M.

24 21