



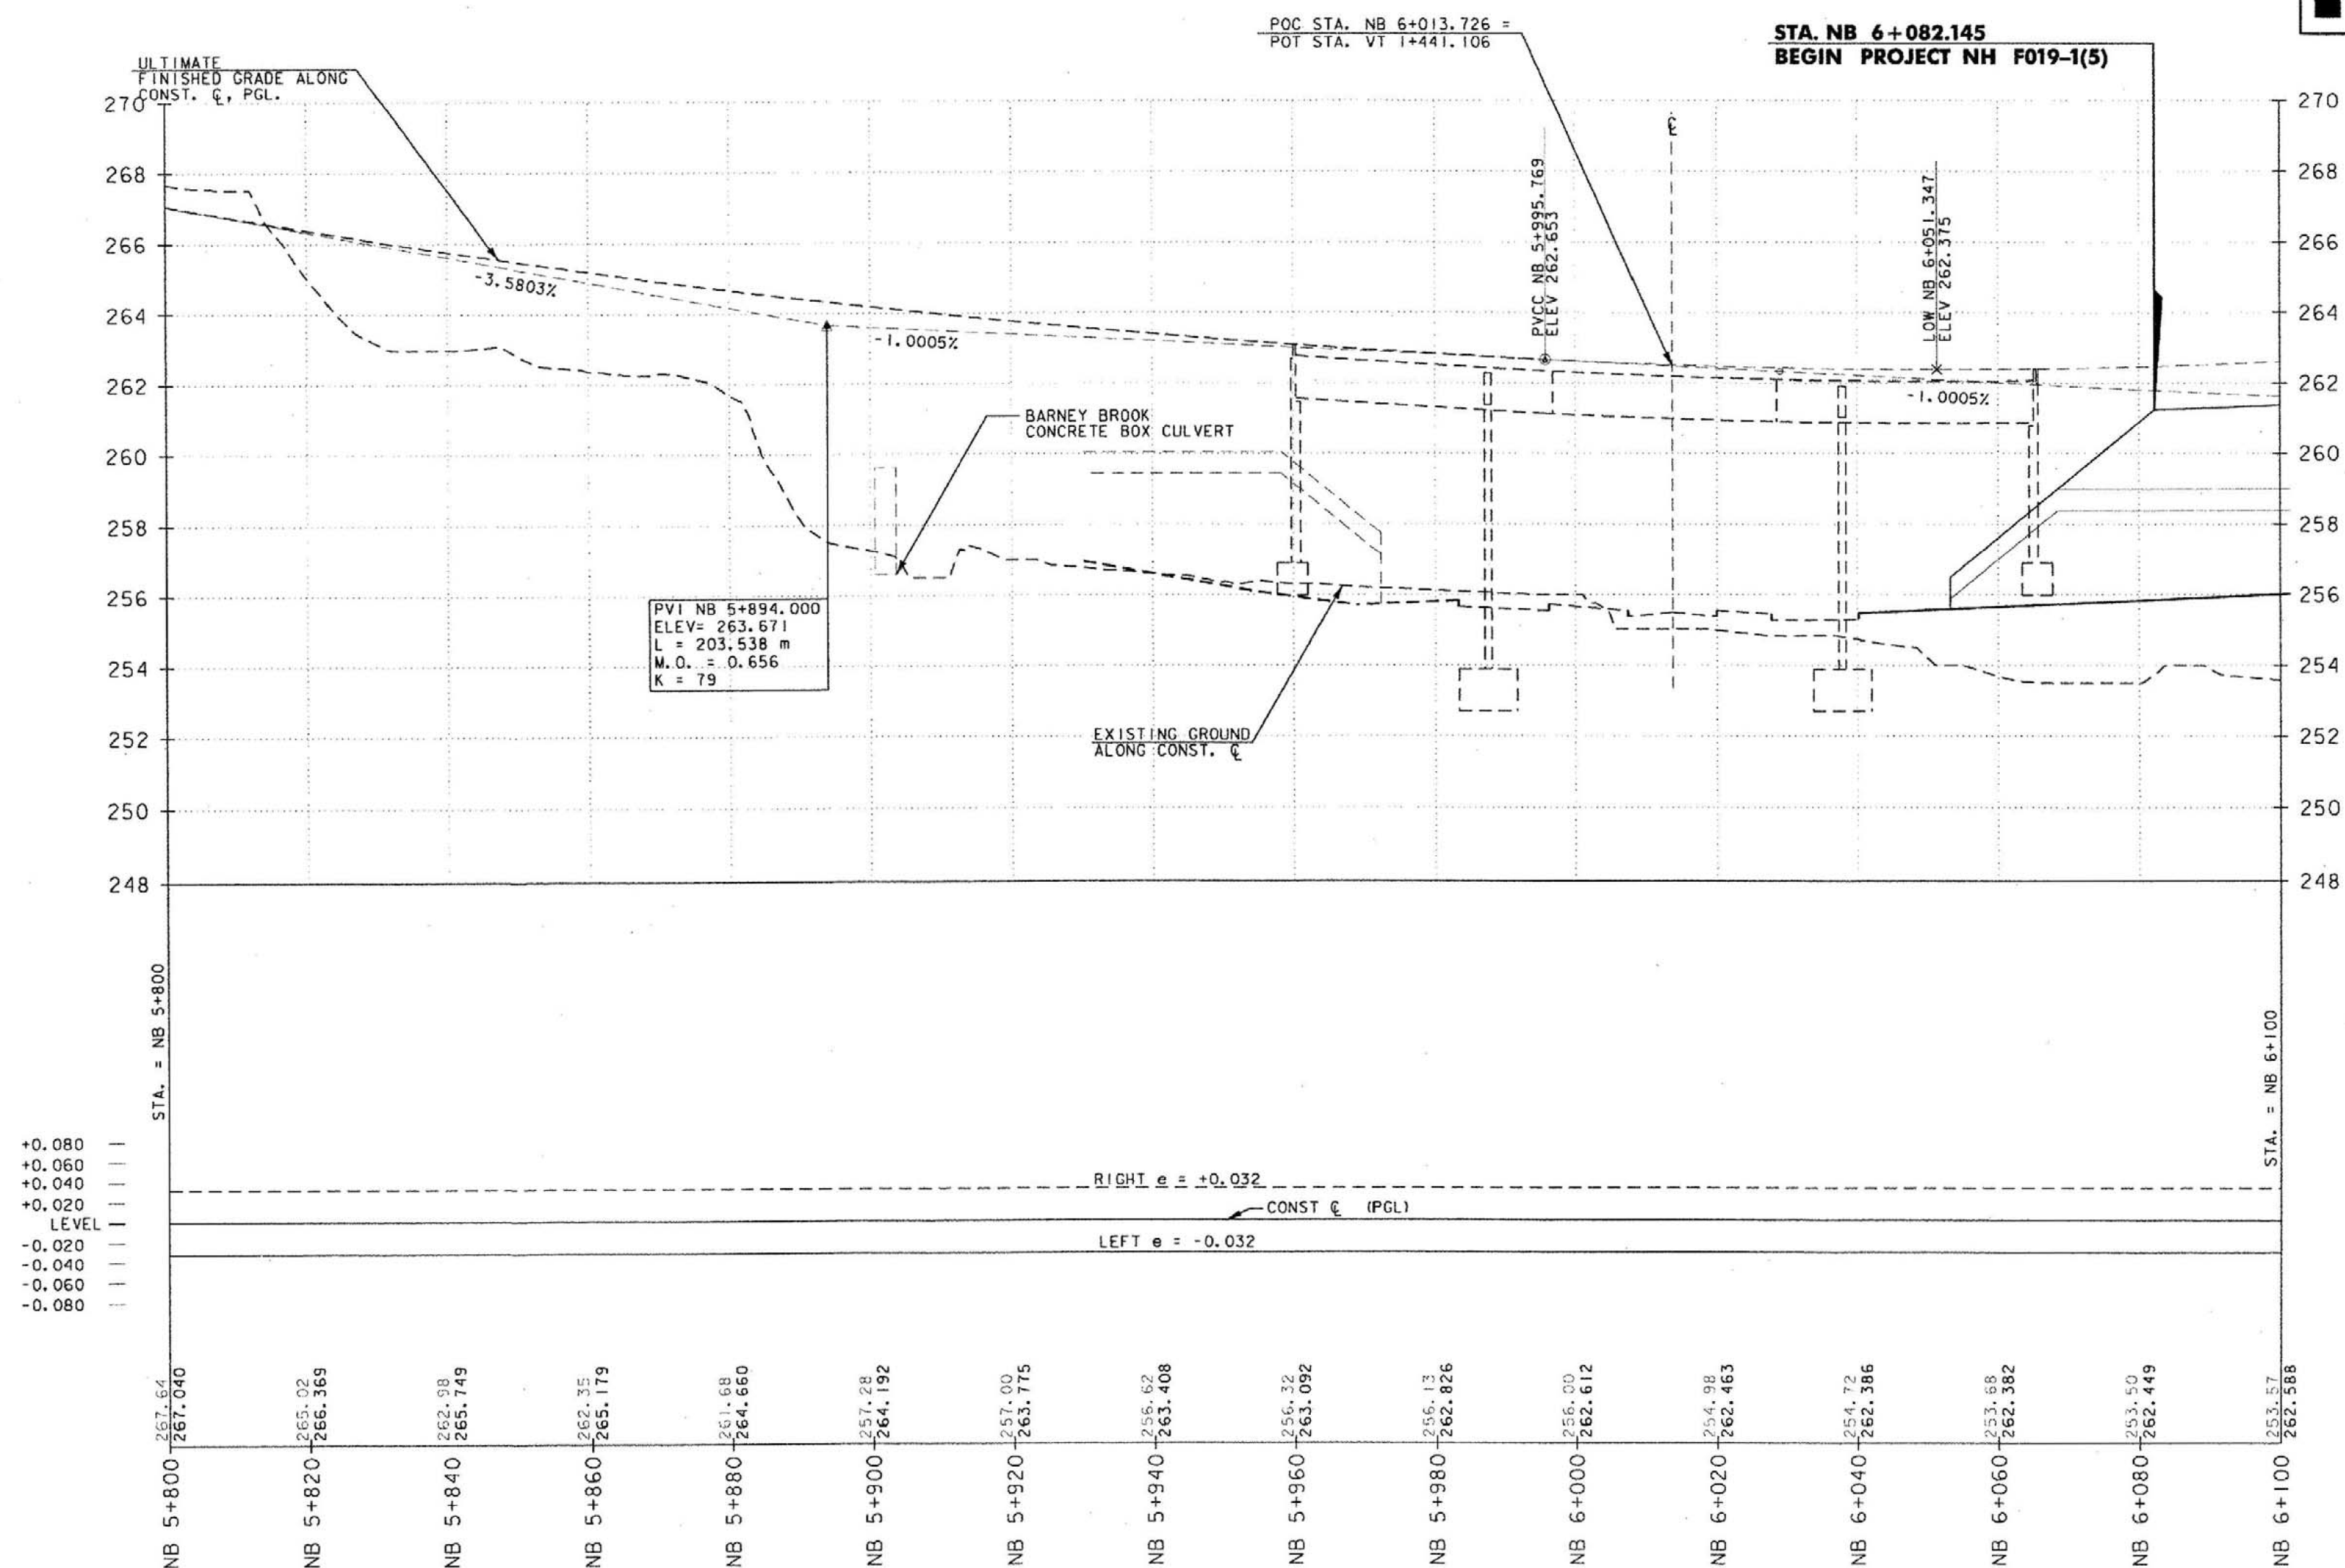

NOTE: FINISH GRADE SHOWN IS FOR FUTURE BUILD III. THIS PROJECT WILL BUILD TO SUBGRADE TO STATION NB 6+574.000

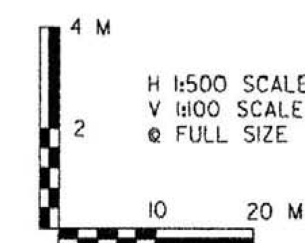

VERMONT AGENCY OF TRANSPORTATION



PROJECT NAME: BENNINGTON
PROJECT NUMBER: NH F019-1(5)

REVISED

FILE NAME: ...\\PlotFiles\\Profiles\\mpro05.prf
DESIGN SUPERVISOR: GREG EDWARDS
DESIGNED BY: MARC FOISY
NORTHBOUND - PR-1

PLOT DATE: 11/23/2004
DRAWN BY: DUFRESNE-HENRY
CHECKED BY: GARY SANTY
SHEET 30 OF 112