



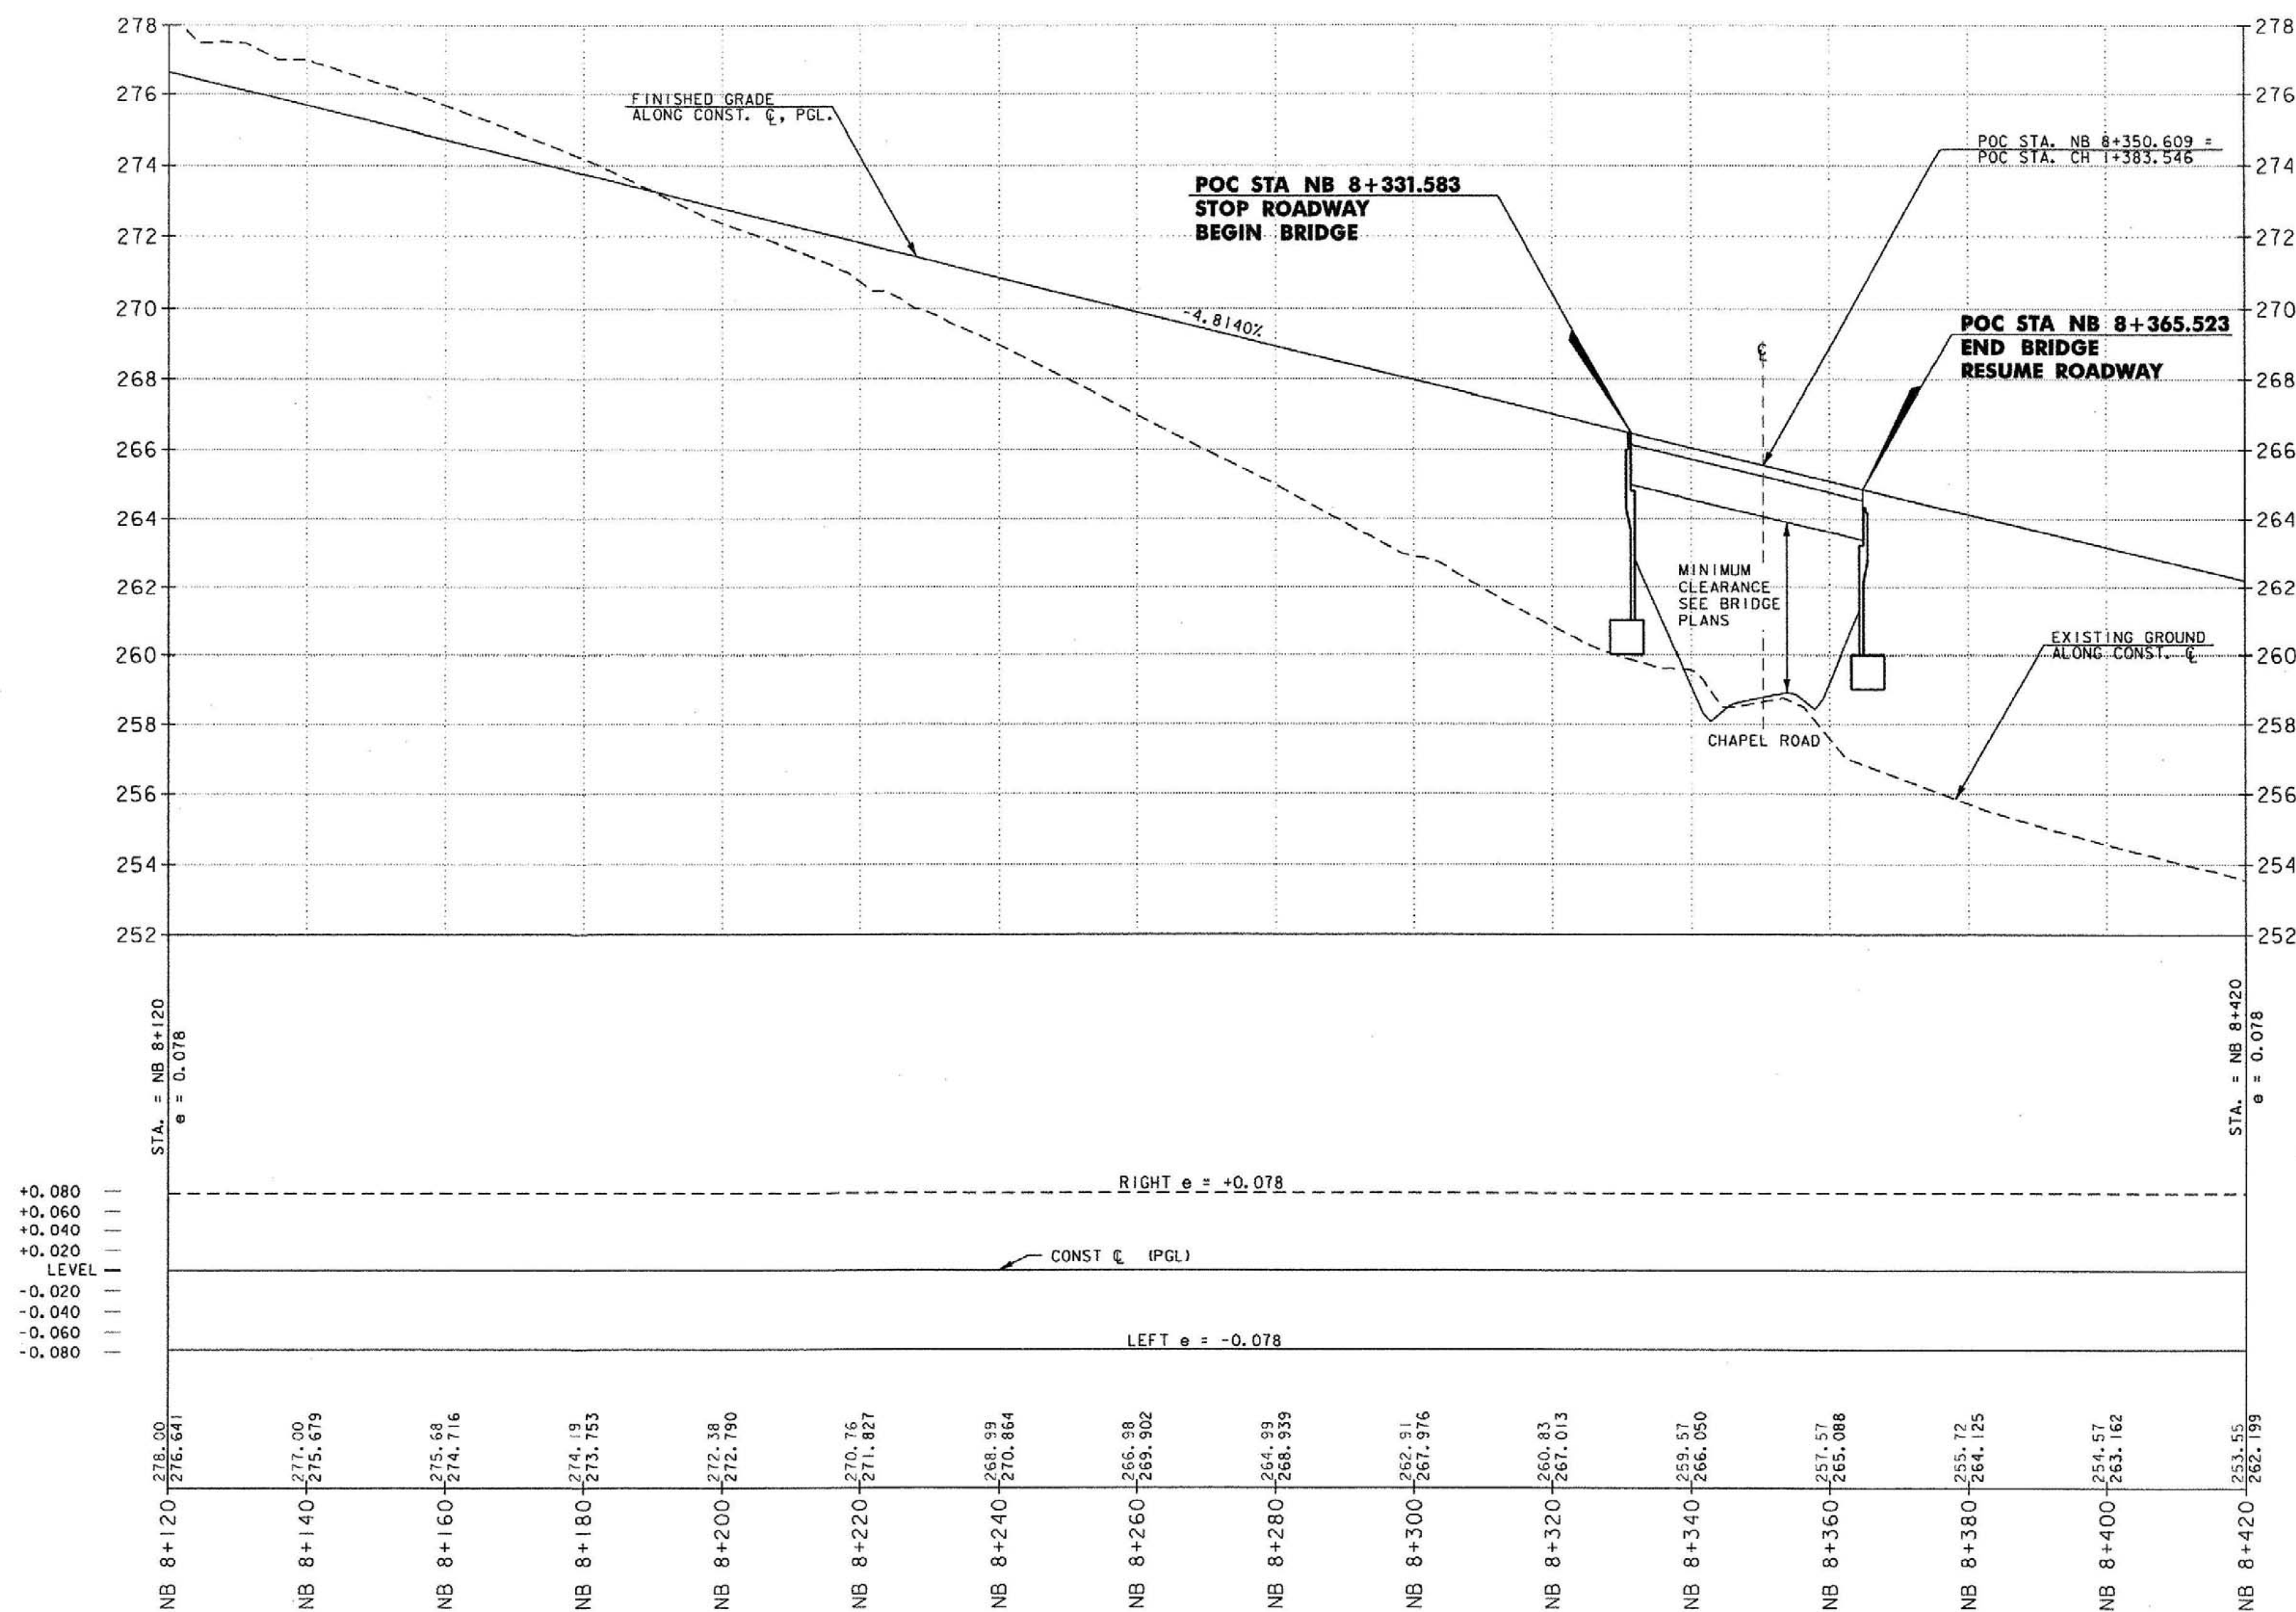

K:\GIS\0020 (Bennington Highway)\P\17\17a\PR-01\Map\pr02.dwg

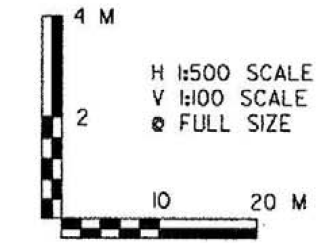

VERMONT AGENCY OF TRANSPORTATION	
	PROJECT NAME: BENNINGTON
	PROJECT NUMBER: NH FO19-1(5)
	FILE NAME: ...mlproj2.prf
	DESIGN SUPERVISOR: GREG EDWARDS
DESIGNED BY: BJM/MARC FOISY	PLOT DATE: 05/27/2003
NORTHBOUND - PR-8	DRAWN BY: DUFRESNE-HENRY
	CHECKED BY: GARY SANTY
	SHEET 37 OF 112