


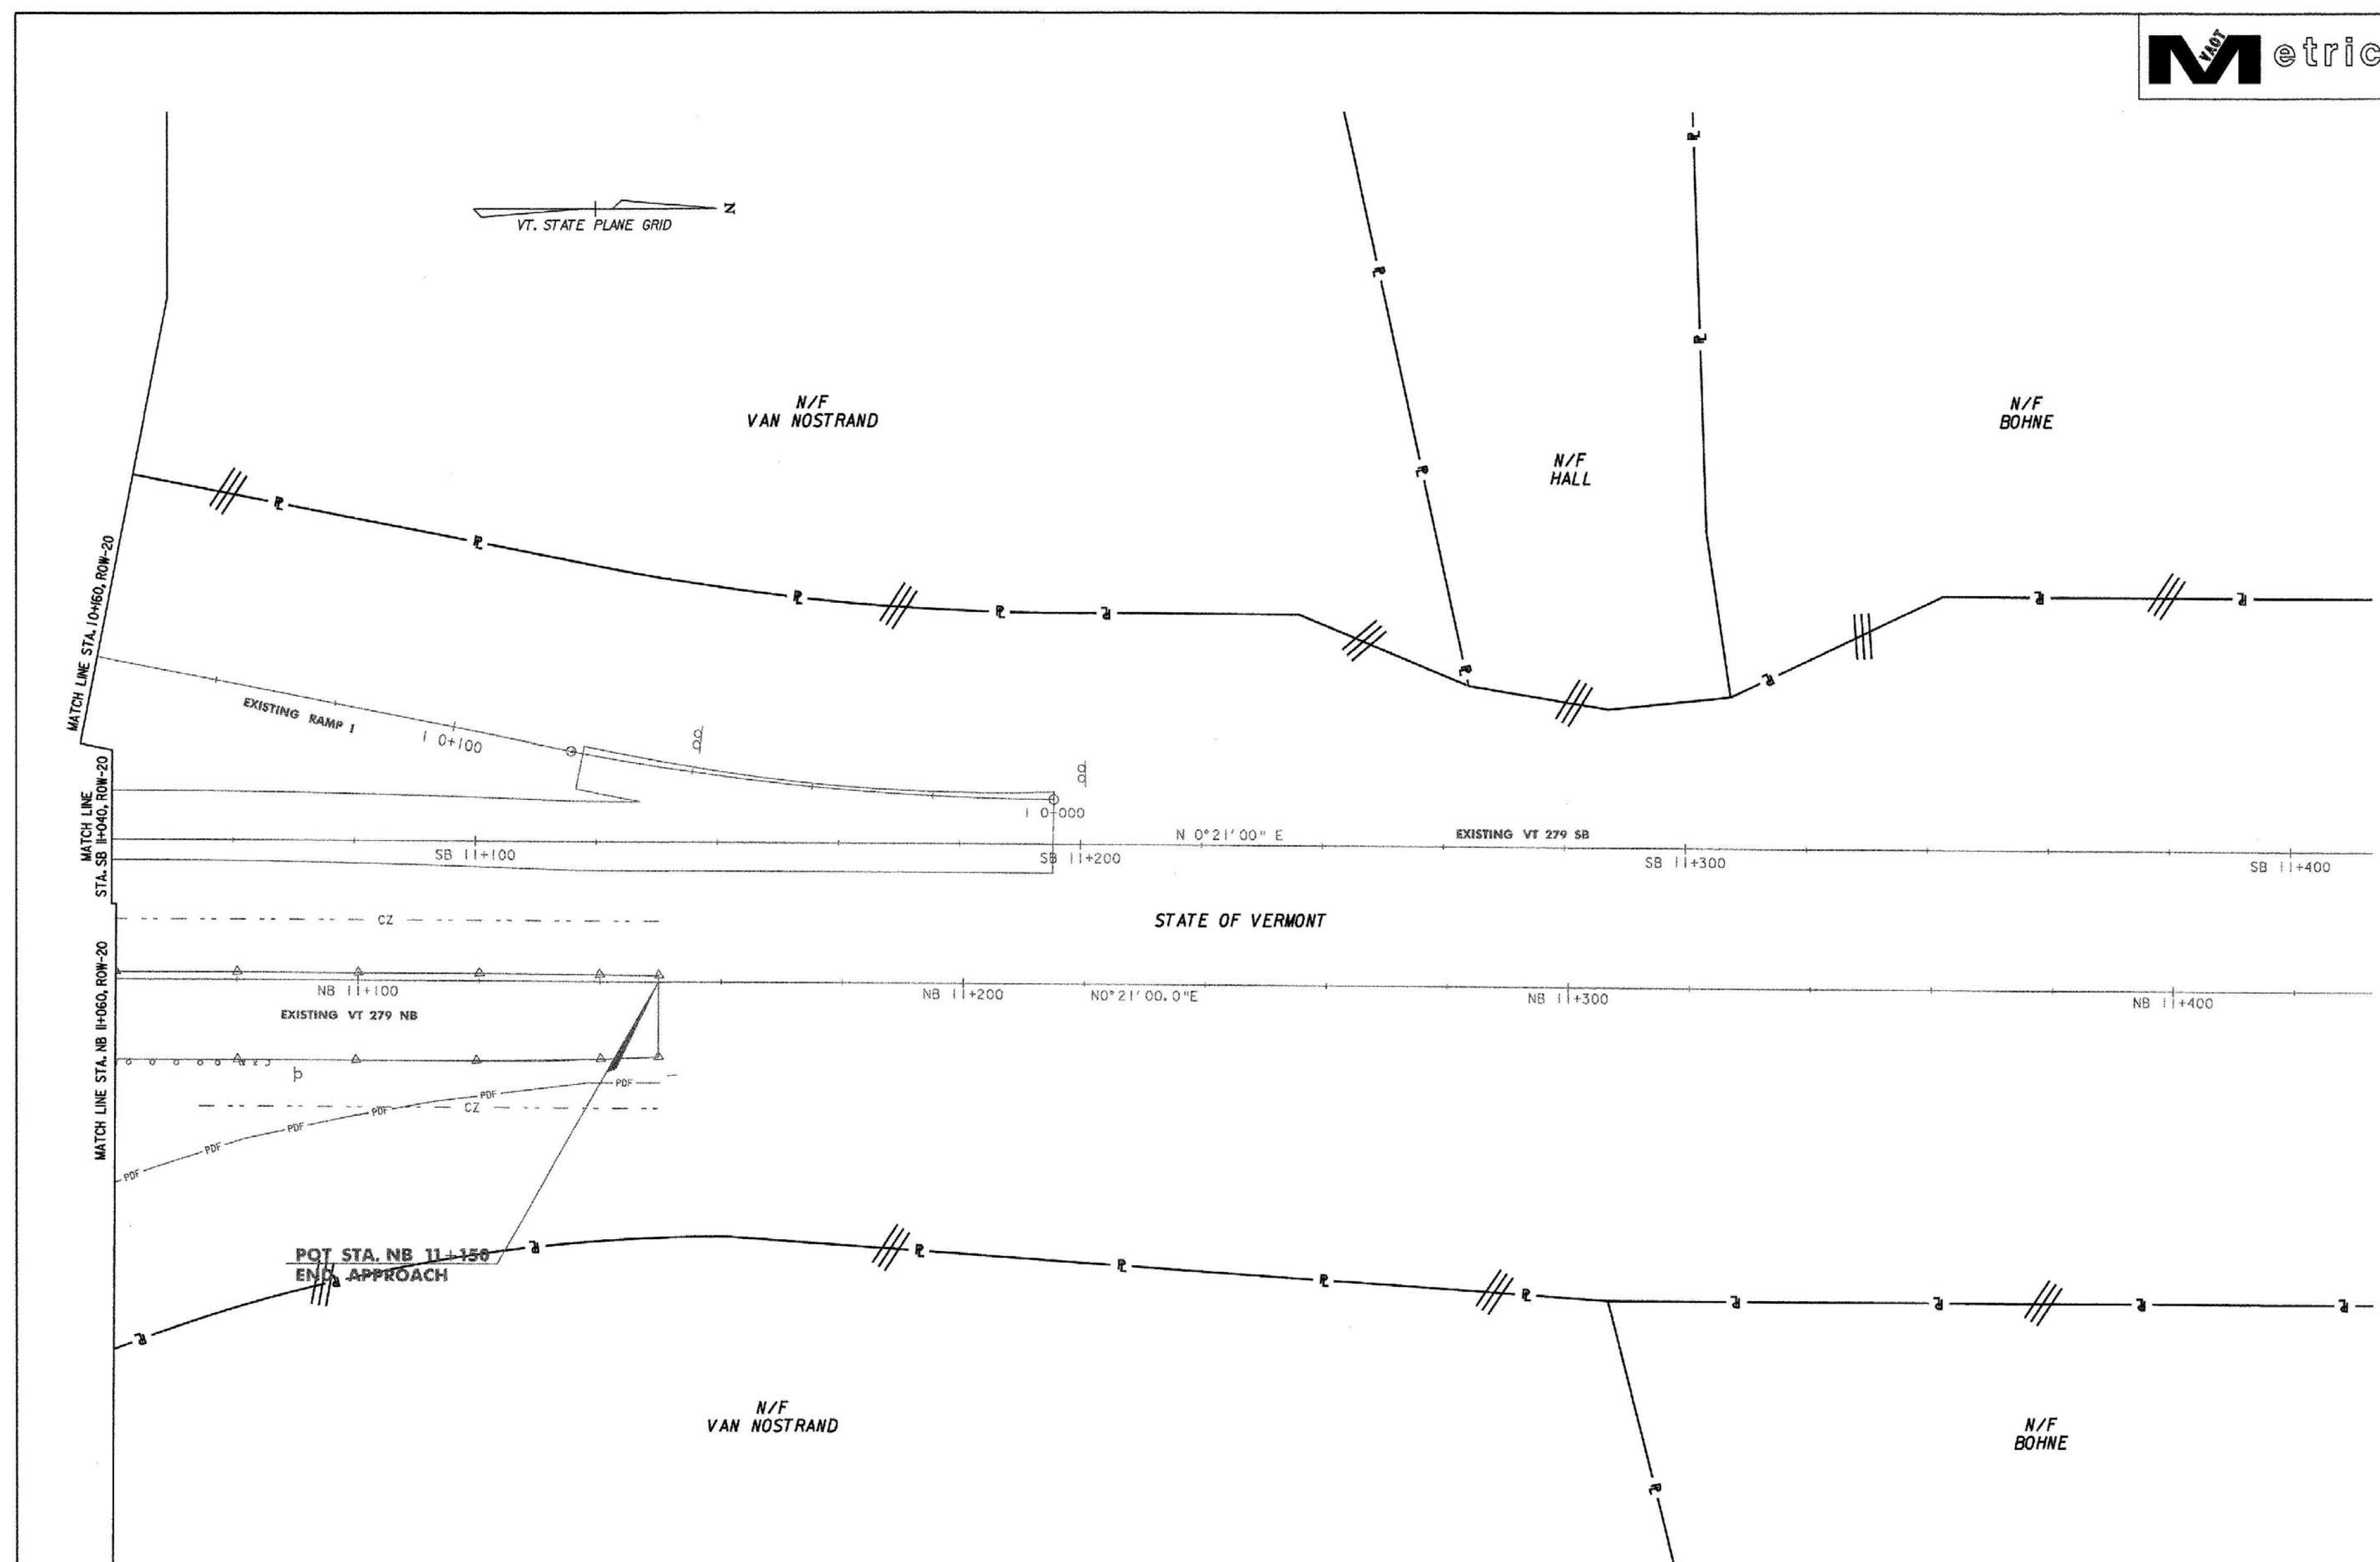

LINES SHOWN ON THIS PLAN AS EXISTING
PROPERTY LINES P/L ARE BELIEVED TO
BE ACCURATE BUT SHOULD NOT BE RELIED
UPON FOR PURPOSES UNRELATED TO THE
STATE OF VERMONT'S ACQUISITION OF LAND
AND RIGHTS FOR THIS PROJECT.

THIS SHEET TO BE USED
FOR RIGHT-OF-WAY
INFORMATION ONLY

**R.O.W.
PLAN
ROW-21**

PROJECT NAME:
BENNINGTON BYPASS
DESIGN FILE NAME: c:\dh\bennington\row
PROJECT LEADER: JDP

PROJECT NUMBER:
NH F019-1(5)
PLOT DATE: 12-06-05
DRAWN BY: MBB
CHECKED BY: GAK

SHEET: 93 OF 112

DATUM
VERTICAL NAVD 88
HORIZONTAL NAD 83 (1992)