


VT. STATE PLANE GRID

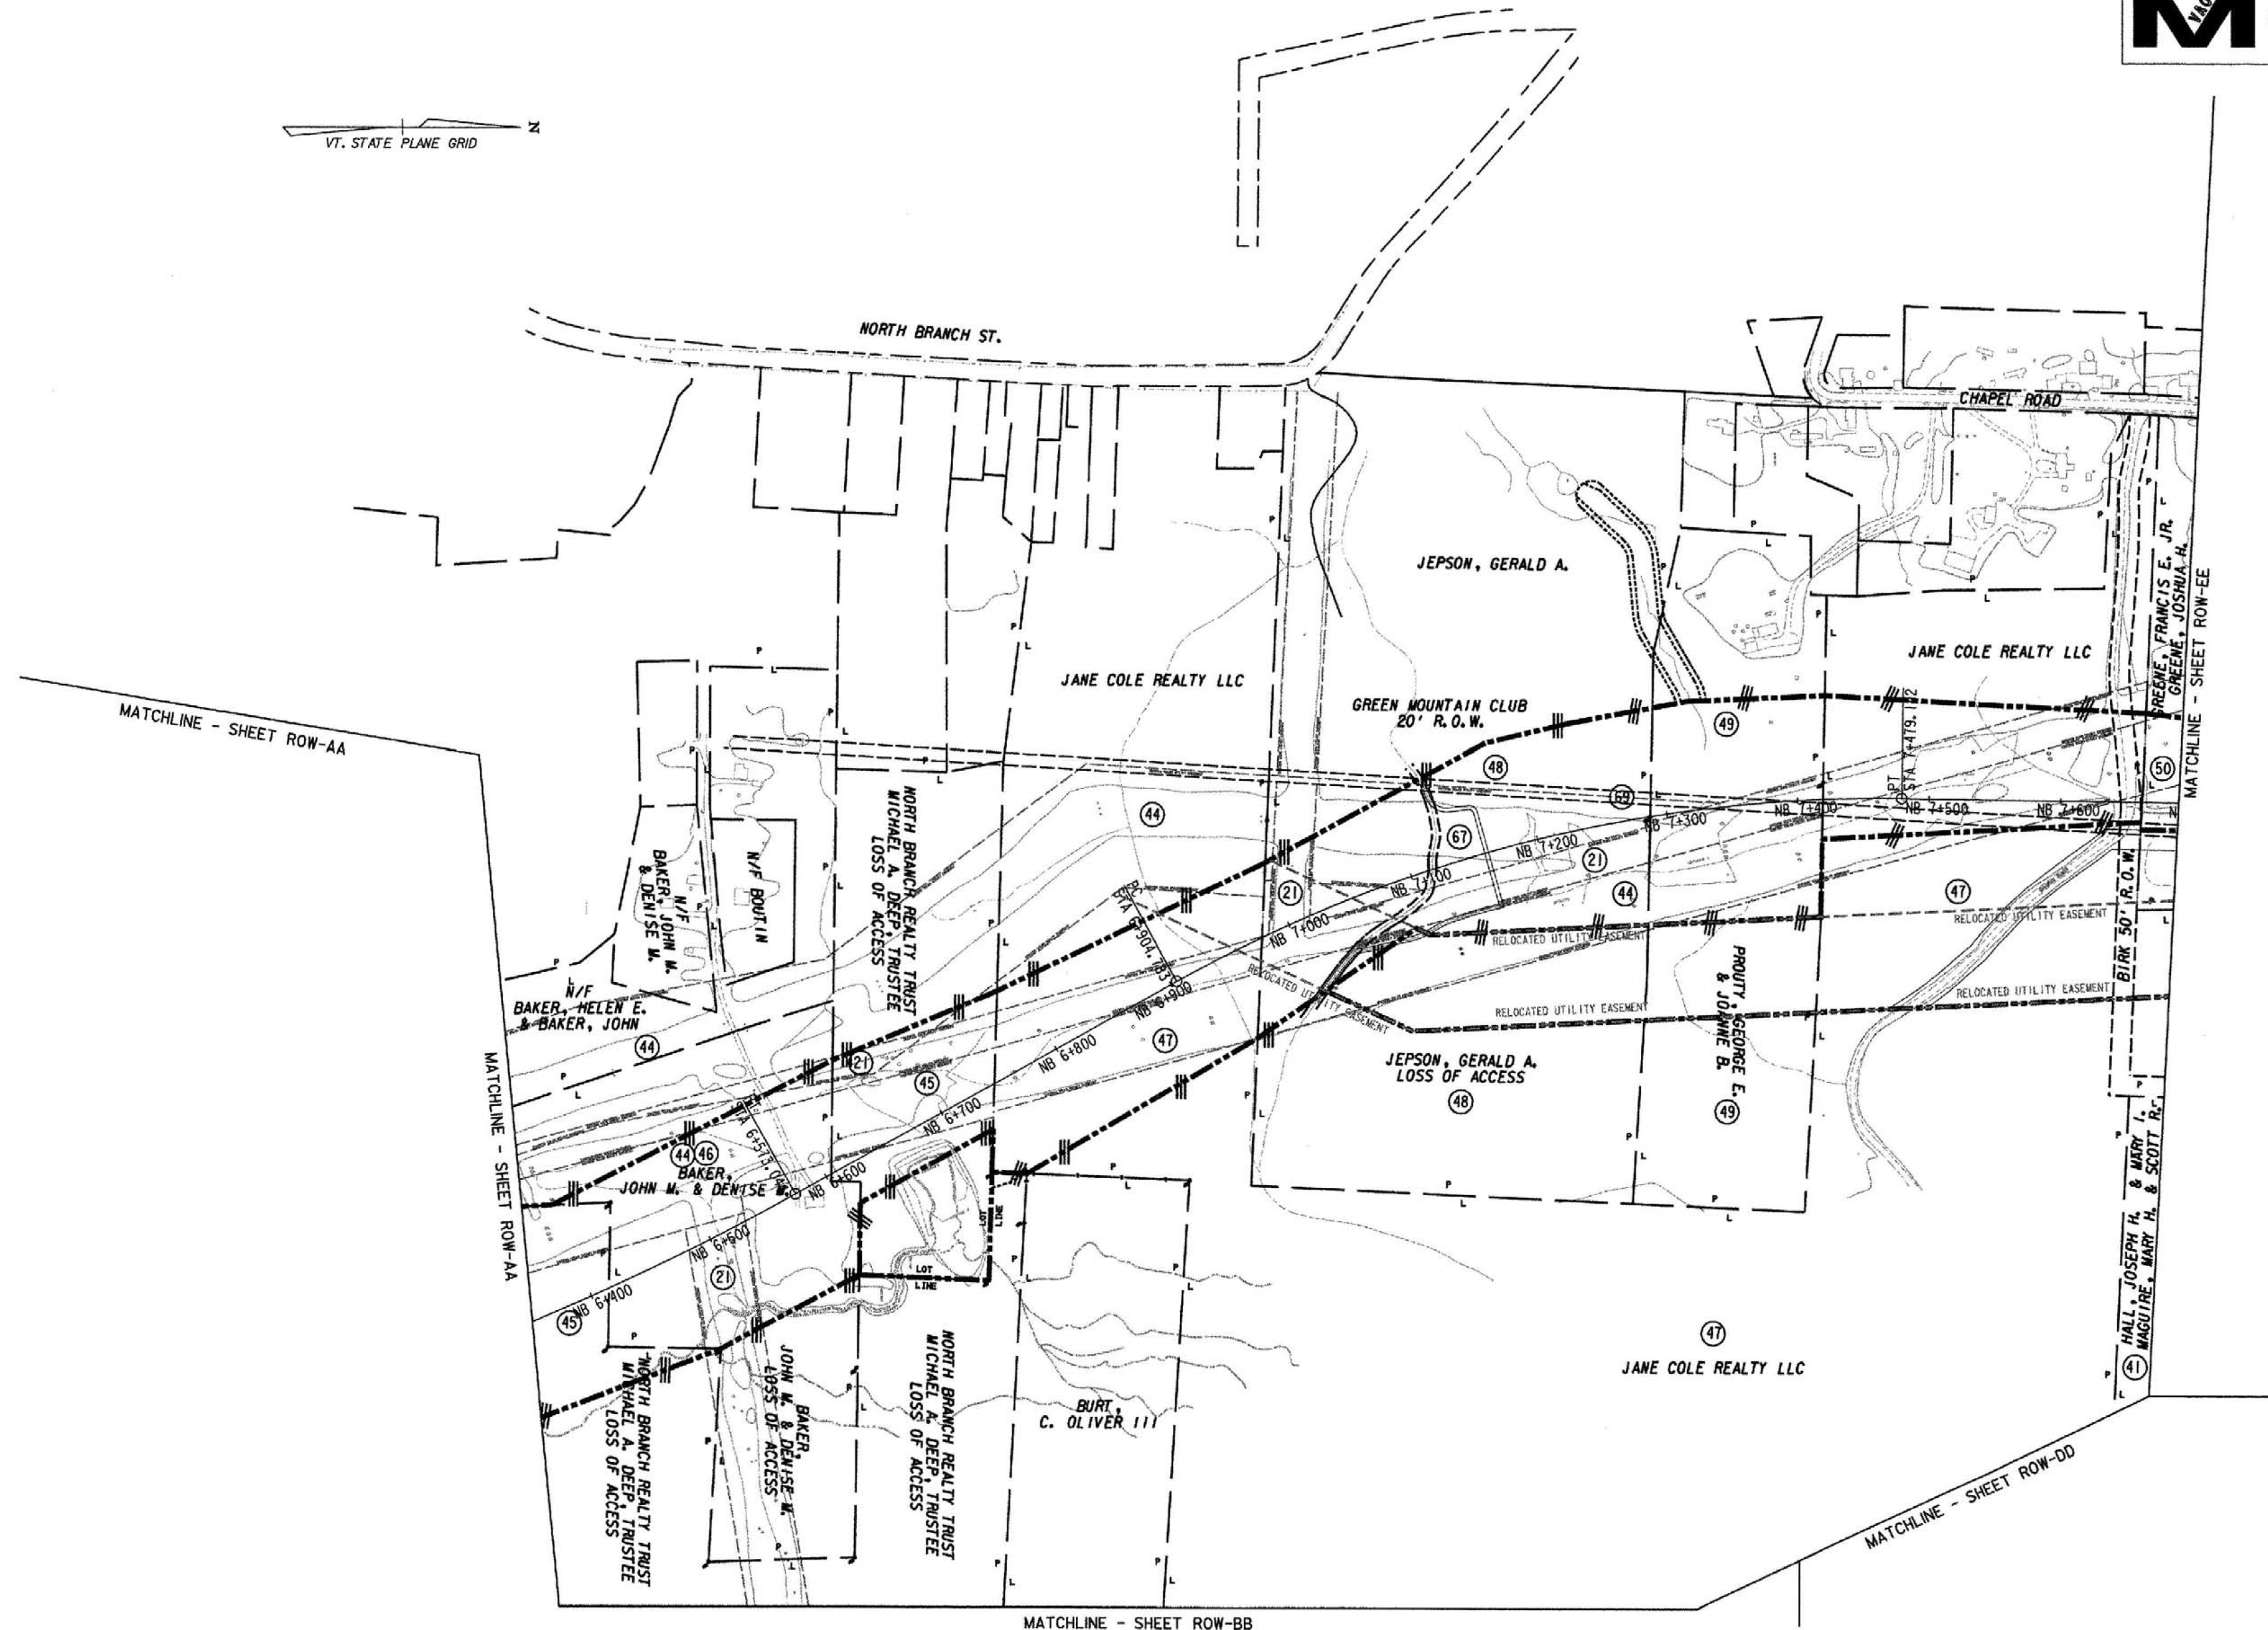

LINES SHOWN ON THIS PLAN AS EXISTING PROPERTY LINES P/L ARE BELIEVED TO BE ACCURATE BUT SHOULD NOT BE RELIED UPON FOR PURPOSES UNRELATED TO THE STATE OF VERMONT'S ACQUISITION OF LAND AND RIGHTS FOR THIS PROJECT.

THIS SHEET TO BE USED FOR RIGHT-OF-WAY INFORMATION ONLY

DATUM  
VERTICAL NAVD 88  
HORIZONTAL NAD 83 (1992)

0 50 100 150  
SCALE 1:2500  
@ FULL SIZE

**ROW PLAN**  
**ROW-CC**

|                                        |                                 |
|----------------------------------------|---------------------------------|
| PROJECT NAME:<br>BENNINGTON BYPASS     | PROJECT NUMBER:<br>NH F019-K(5) |
| DESIGN FILE NAME: c:\dh\bennington\row | PLOT DATE: 12-05-05             |
| PROJECT LEADER: JDP                    | DRAWN BY: ADM                   |
|                                        | CHECKED BY: GAK                 |
| SHEET: 108 OF 112                      |                                 |