
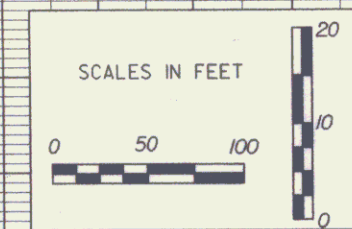
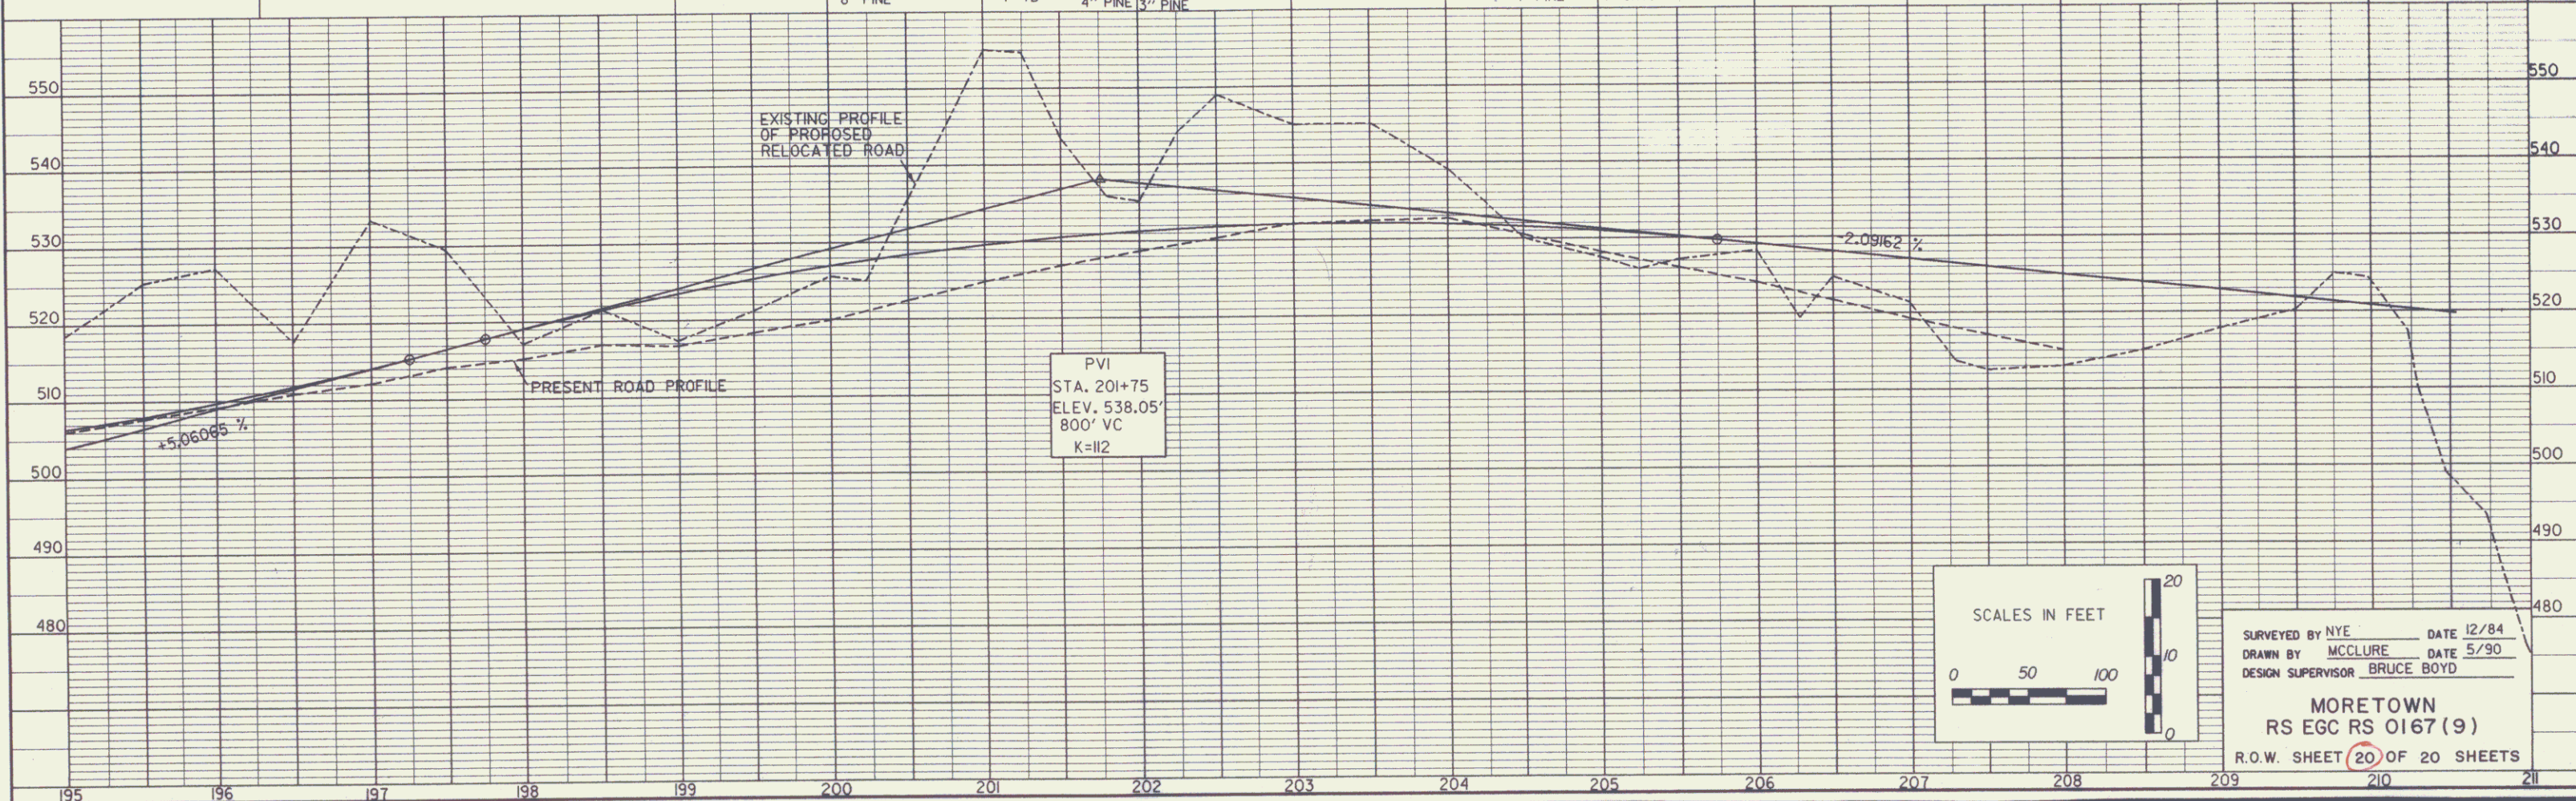


786326.2
 DATUM
 VERTICAL NGVD 1929
 HORIZONTAL N/A

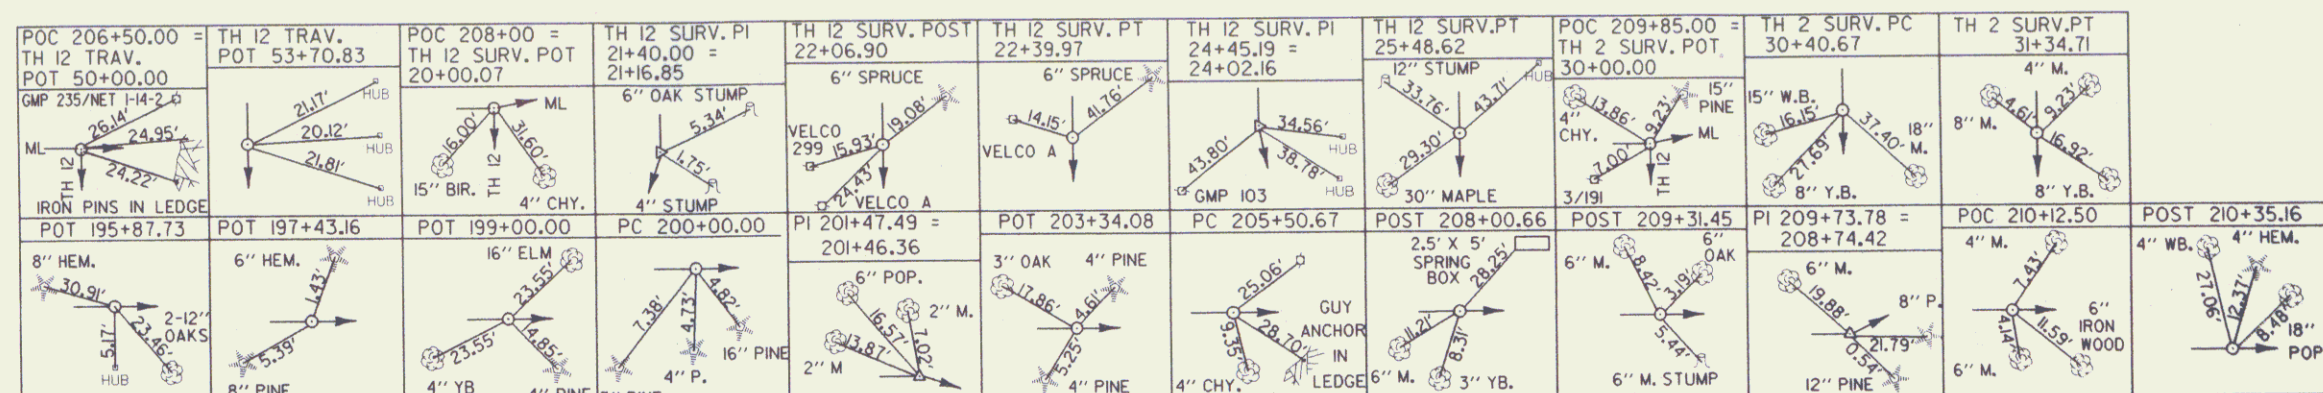

SURVEYED BY NYE DATE 12/84
 DRAWN BY MCCLURE DATE 5/90
 DESIGN SUPERVISOR BRUCE BOYD
 MORETOWN
 RS EGC RS 0167 (9)
 R.O.W. SHEET 20 OF 20 SHEETS

MAR 23 2006
 20