

INDEX OF SHEETS

STATE OF VERMONT AGENCY OF TRANSPORTATION




PROPOSED IMPROVEMENT TOWN OF WOLCOTT COUNTY OF LAMOILLE

VERMONT RTE. 15 (F.A.P.)

BEGINNING AT A POINT ON VERMONT RTE. 15 IN THE TOWN OF WOLCOTT APPROXIMATELY 1.1 MILES WESTERLY OF THE WOLCOTT-HARDWICK TOWN LINE AND EXTENDING EASTERLY FOR 0.218 MILES

LENGTH OF BRIDGE 1020.4 FEET 0.019 MILES
LENGTH OF ROADWAY 1047.56 FEET 0.199 MILES
LENGTH OF PROJECT 1150.00 FEET 0.218 MILES
LENGTH OF ROW PROJECT 1350.00 FEET 0.256 MILES

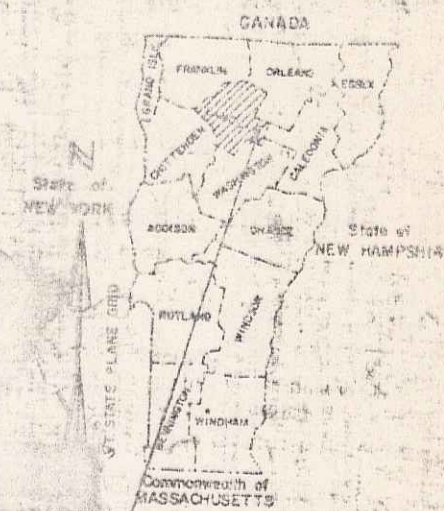

PROJECT AREA
BRF 030-2(6)

R.O.W. PLANS

- CONVENTIONAL SIGNS
- COUNTY LINE
 - TOWN LINE
 - LIMITS OF ACCESS
 - POINT OF ACCESS
 - FENCE LINE
 - STONE WALL
 - TRAVELED WAY
 - GUARD RAIL
 - RAILROAD
 - SURVEY LINE
 - CULVERT
 - POWER POLE
 - TELEPHONE POLE
 - TREES
 - CONTROL OF ACCESS
 - PROPERTY LINE
 - R.O.W. TAKING LINE
 - SLOPE RIGHT
 - TOP OF CUT
 - TOE OF SLOPE

STA. 308+50
BEGIN PROJECT BRF 030-2(6)
CONSTRUCT SATISFACTORY APPROACH

STA. 314+79.99
STOP ROADWAY
BEGIN BRIDGE

STA. 315+82.02
STOP BRIDGE
RESUME ROADWAY

STA. 320+00
END PROJECT BRF 030-2(6)
CONSTRUCT SATISFACTORY APPROACH

TO WOLCOTT

TO HARDWICK

LAMOILLE RIVER

0 100 200
FEET

BEGIN ROW PROJECT
BRF 030-2(6) STA. 308+00 @
5.80

END ROW PROJECT
BRF 030-2(6) STA. 321+50 @
6.05

DATUM
VERTICAL ASSUMED
HORIZONTAL N/A

TRAFFIC DATA	
EST 1983 ADT	2320
EST 1983 DHV	270
EST 2003 ADT	3260
EST 2003 DHV	380
D	54%
T	7%
V	50

RIGHT-OF-WAY DIVISION
TOWN FILE

PERPETUAL

Town of Wolcott
(To Be Returned To R.O.W. Division)

MP = 5.80 to 6.05

Pin # 78F180

These plans are subject to such engineering changes as may be required by the Federal Highway Administration or the Chief Engineer. Construction is to be carried on in accordance with these plans and the Standard Specifications for Highway and Bridge Construction, dated March, 1976, as approved by the Federal Highway Administration on October 27, 1976, for use on this project, including all subsequent revisions and such revised specifications and special provisions as are incorporated in these plans.

APPROVED
CHIEF, PROPERTY ADMINISTRATION
DATE 1-28-82

APPROVED BY ORDER OF THE STATE TRANSPORTATION DEPARTMENT
CHIEF ENGINEER
DEPARTMENT OF TRANSPORTATION
FEDERAL HIGHWAY ADMINISTRATION
APPROVED DIVISION ADMINISTRATOR
PROJECT BRF # 030-2(6)
SHEET 1 OF 7 SHEETS